


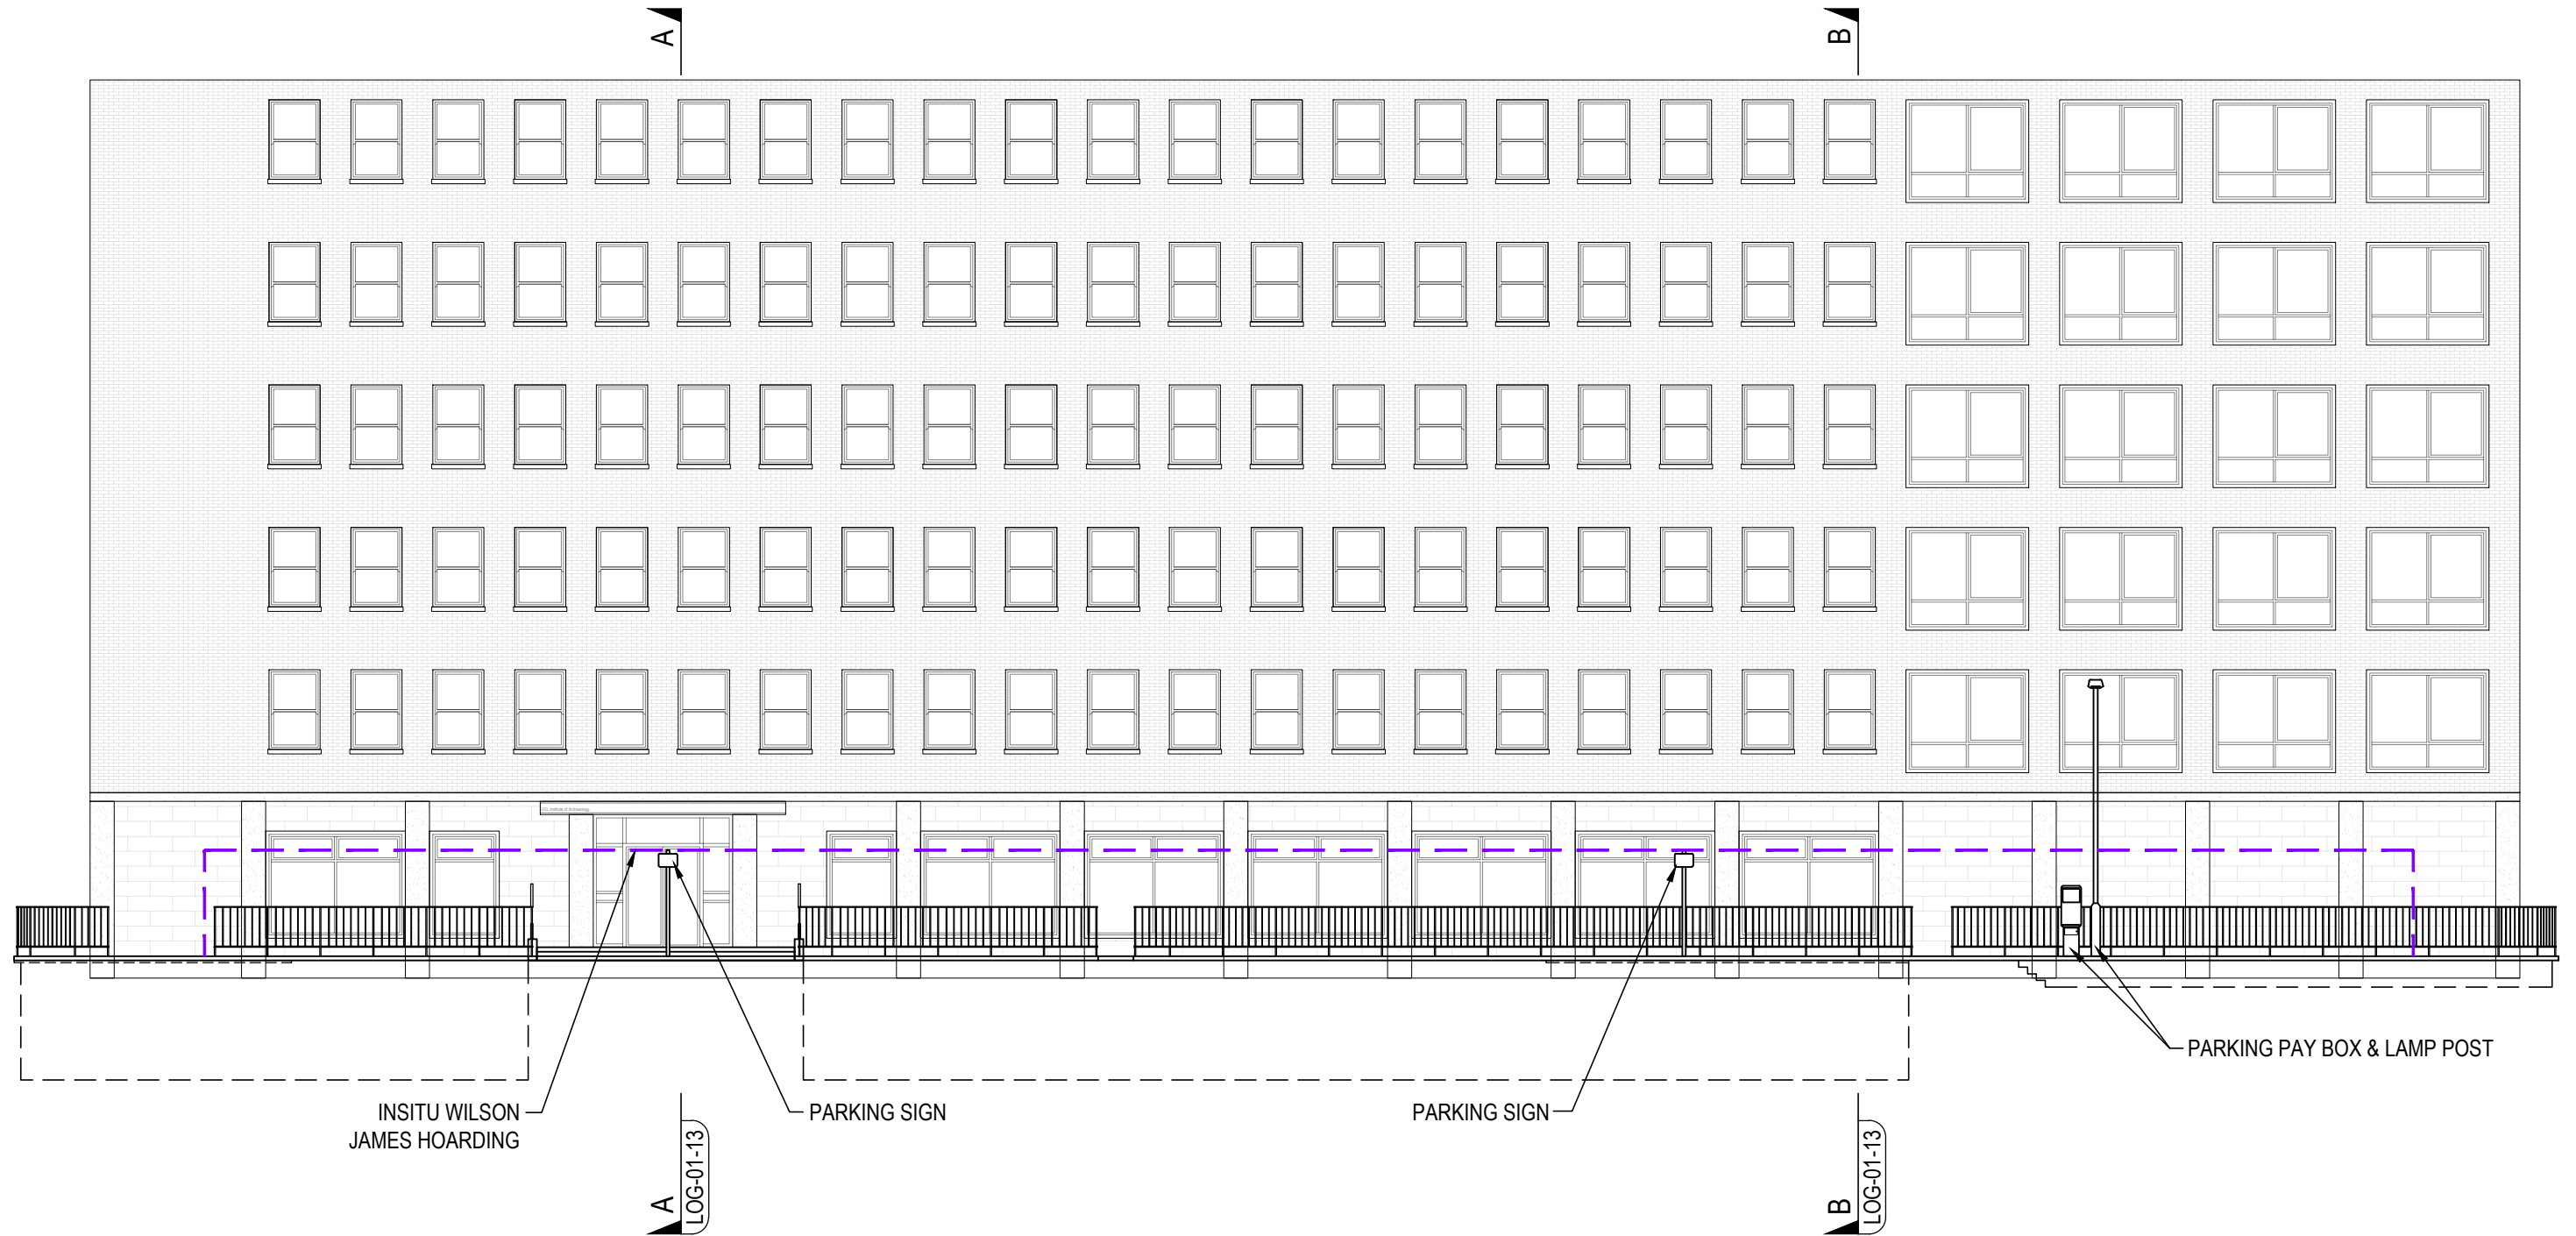

Note: Do not scale this drawing,
work from figured dimensions only

Rev.	Date	Description	Project	University College London New Student Centre	Date	07.04.2016	Drawn by	JJudd	
00	--.--	Revision Description			Scale	1:150 @ A3	Checked by	IThom	
			Drawing Title	Existing Elevation Archaeology Department	Sheet	A3			
					Dwg.No.		Rev.	00	
						UCLNSC_LOG-01-14			155 Moorgate London EC2M 6XB
									Tel: +44 (0)20 3522 3000 Fax: +44 (0)20 7068 6017 www.macegroup.com