


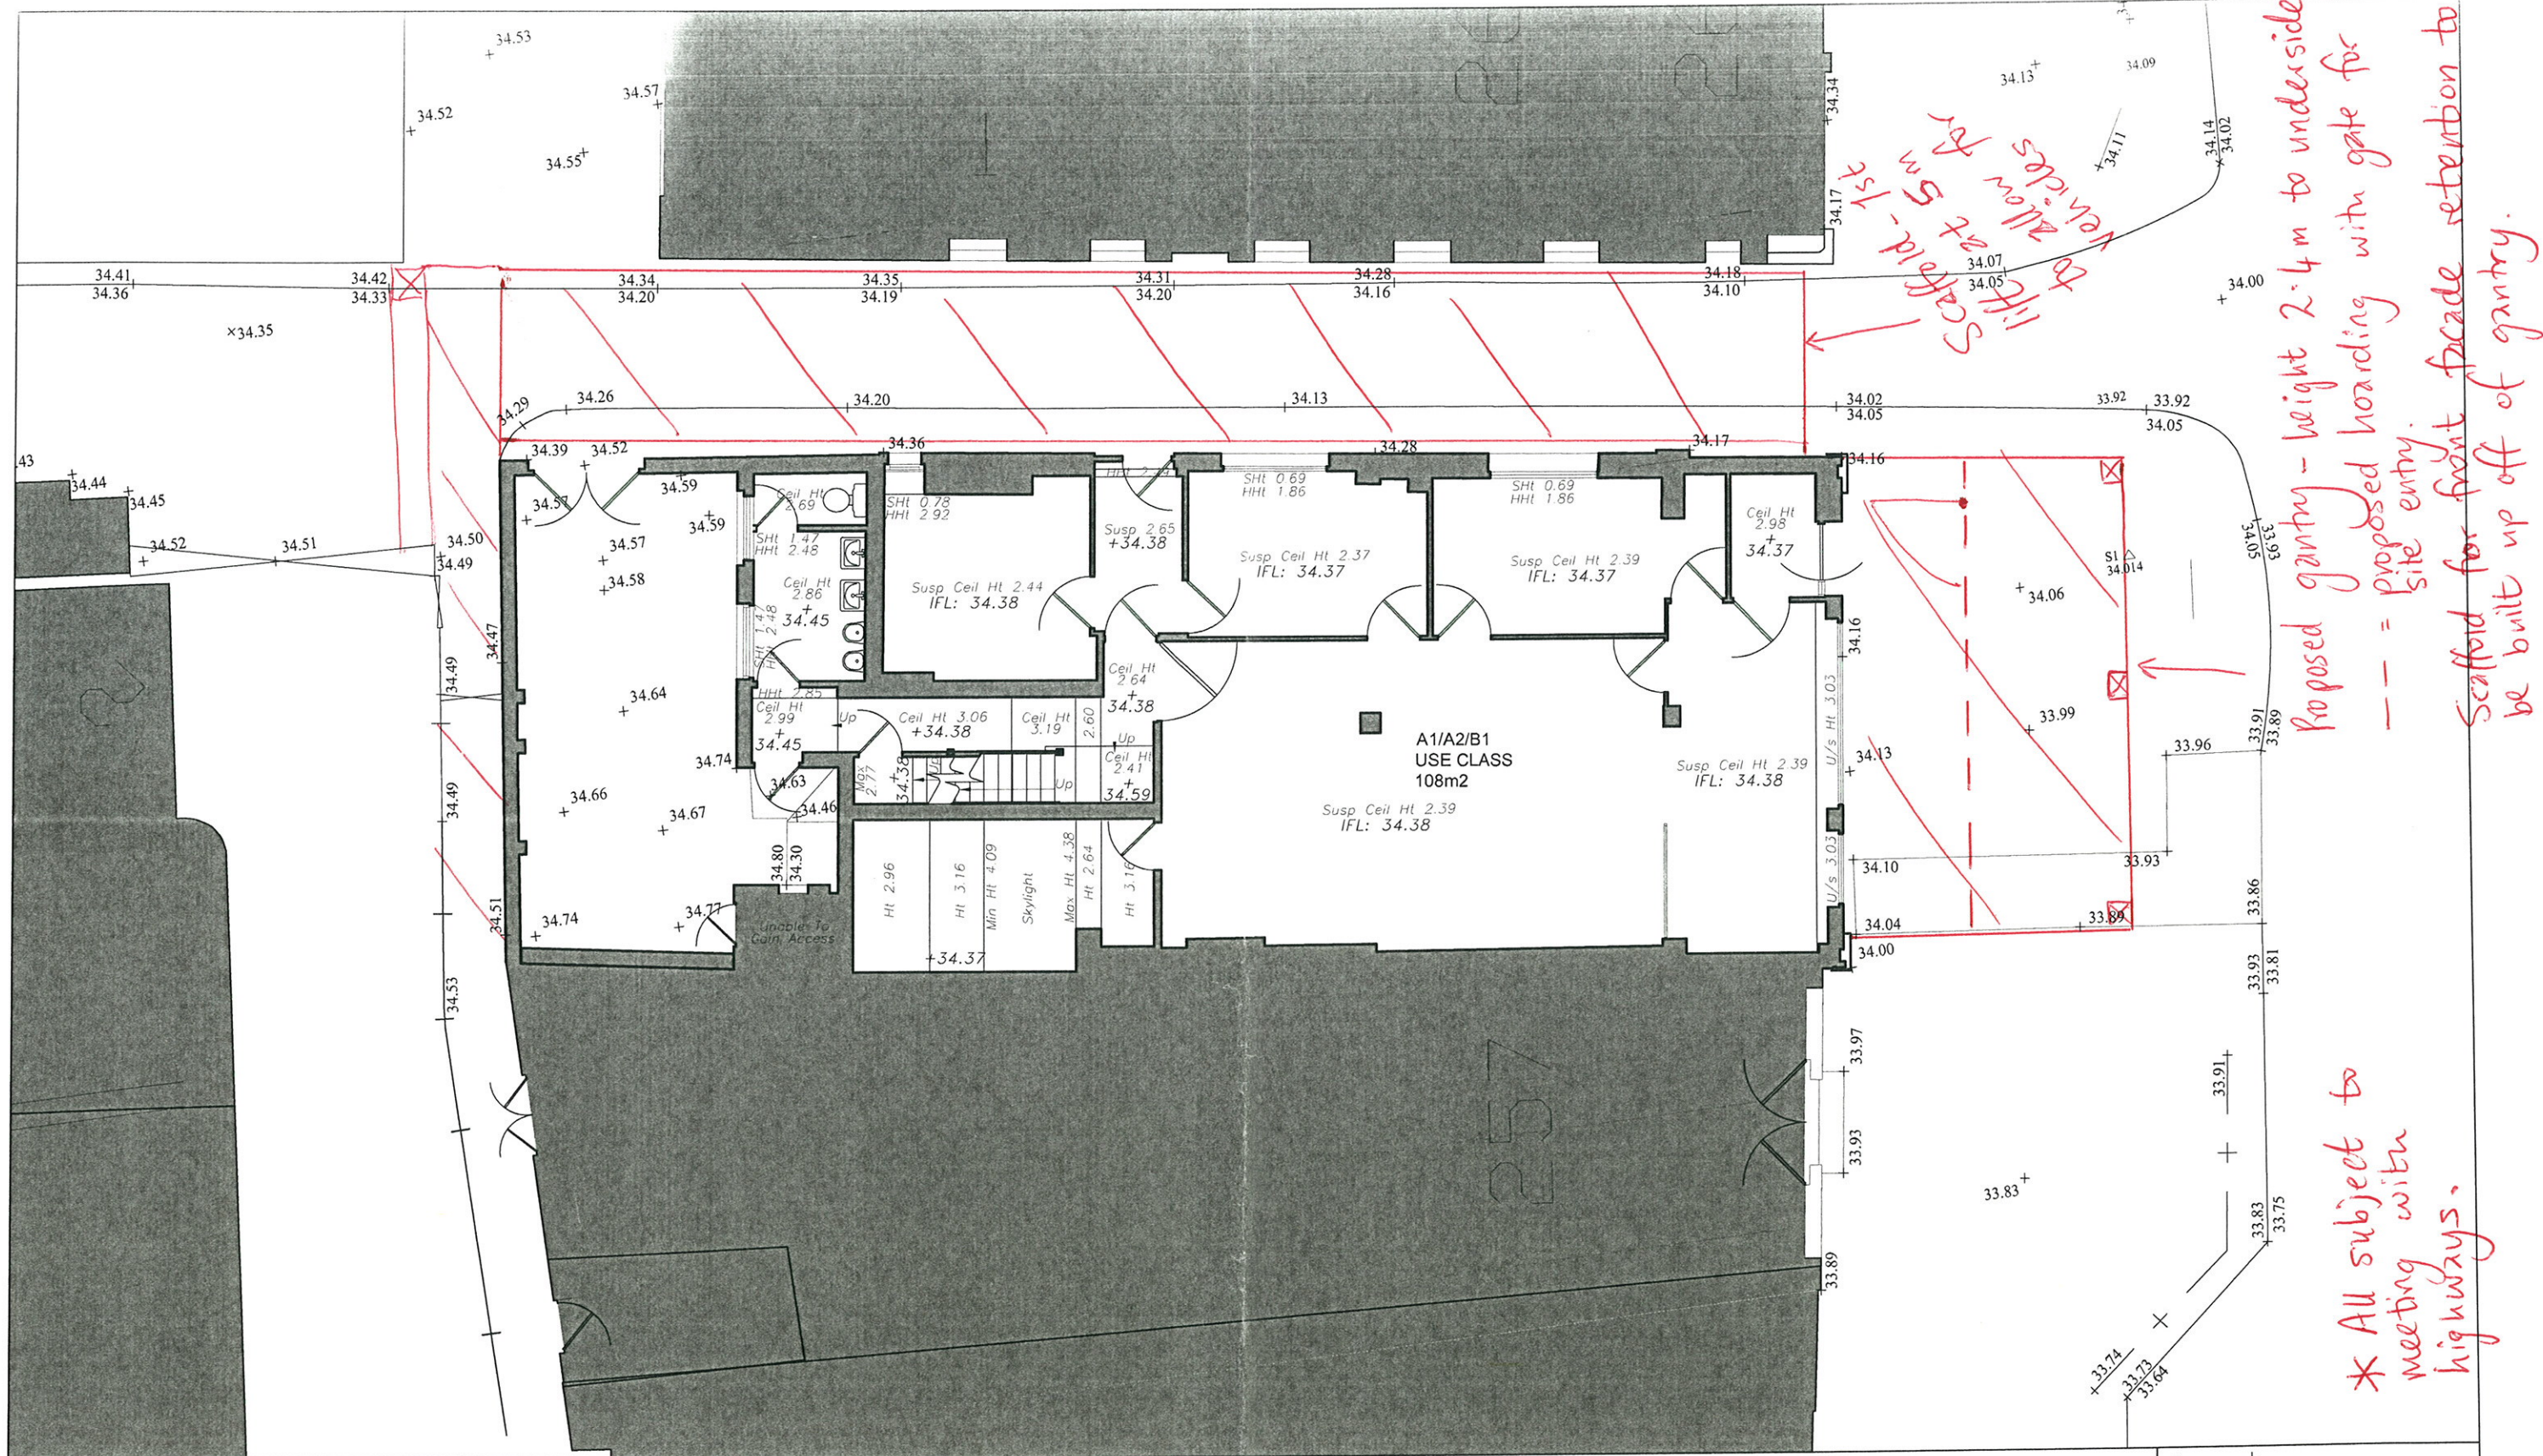

NOTES: - Drawing based upon the formal survey Information Issue by GreenHatch Surveys Dated January 2015 - Information to read in conjunction with Structural Engineer and MEP Engineer package information - All levels indicated as height above Ordnance Survey Datum taken from survey. To be confirmed. - All dimensions subject to a tolerance of +/-5mm. - All details are indicative and should be reviewed against contractors selected supplier / manufacturer / system. Any variations are to be advised to and approved by the Contract Administrator prior to commencement on site. - Refer to CDM Risk Schedule 1502-0000-CDM-001 - Refer to Design Risk Schedule 1502-0000-DRS-001		Do not scale from this drawing All dimensions to be confirmed on site Information contained within this drawing is the sole copyright of EMRYS Architects Ltd and is not to be reproduced without permission EMRYS Architects are to be notified immediately of any discrepancies		1502 GMS 259-263 Kentish Town Road NW5 EXISTING PLANS GROUND FLOOR PLAN CT 02.10.2015 1/100 GE TENDER T01 1502-0100-AL-003
06.11.2015 T01 TENDER ISSUE		EMRYS CAP House 9-12 Long Lane London EC1A 9HA mail@emrysarchitects.com www.emrysarchitects.com T: 020 7726 5060		DDC-SK-001