



Do not scale dimensions.
All dimensions are in millimetres unless noted otherwise.
StreetPlot Ltd. shall be notified in writing of any discrepancies.

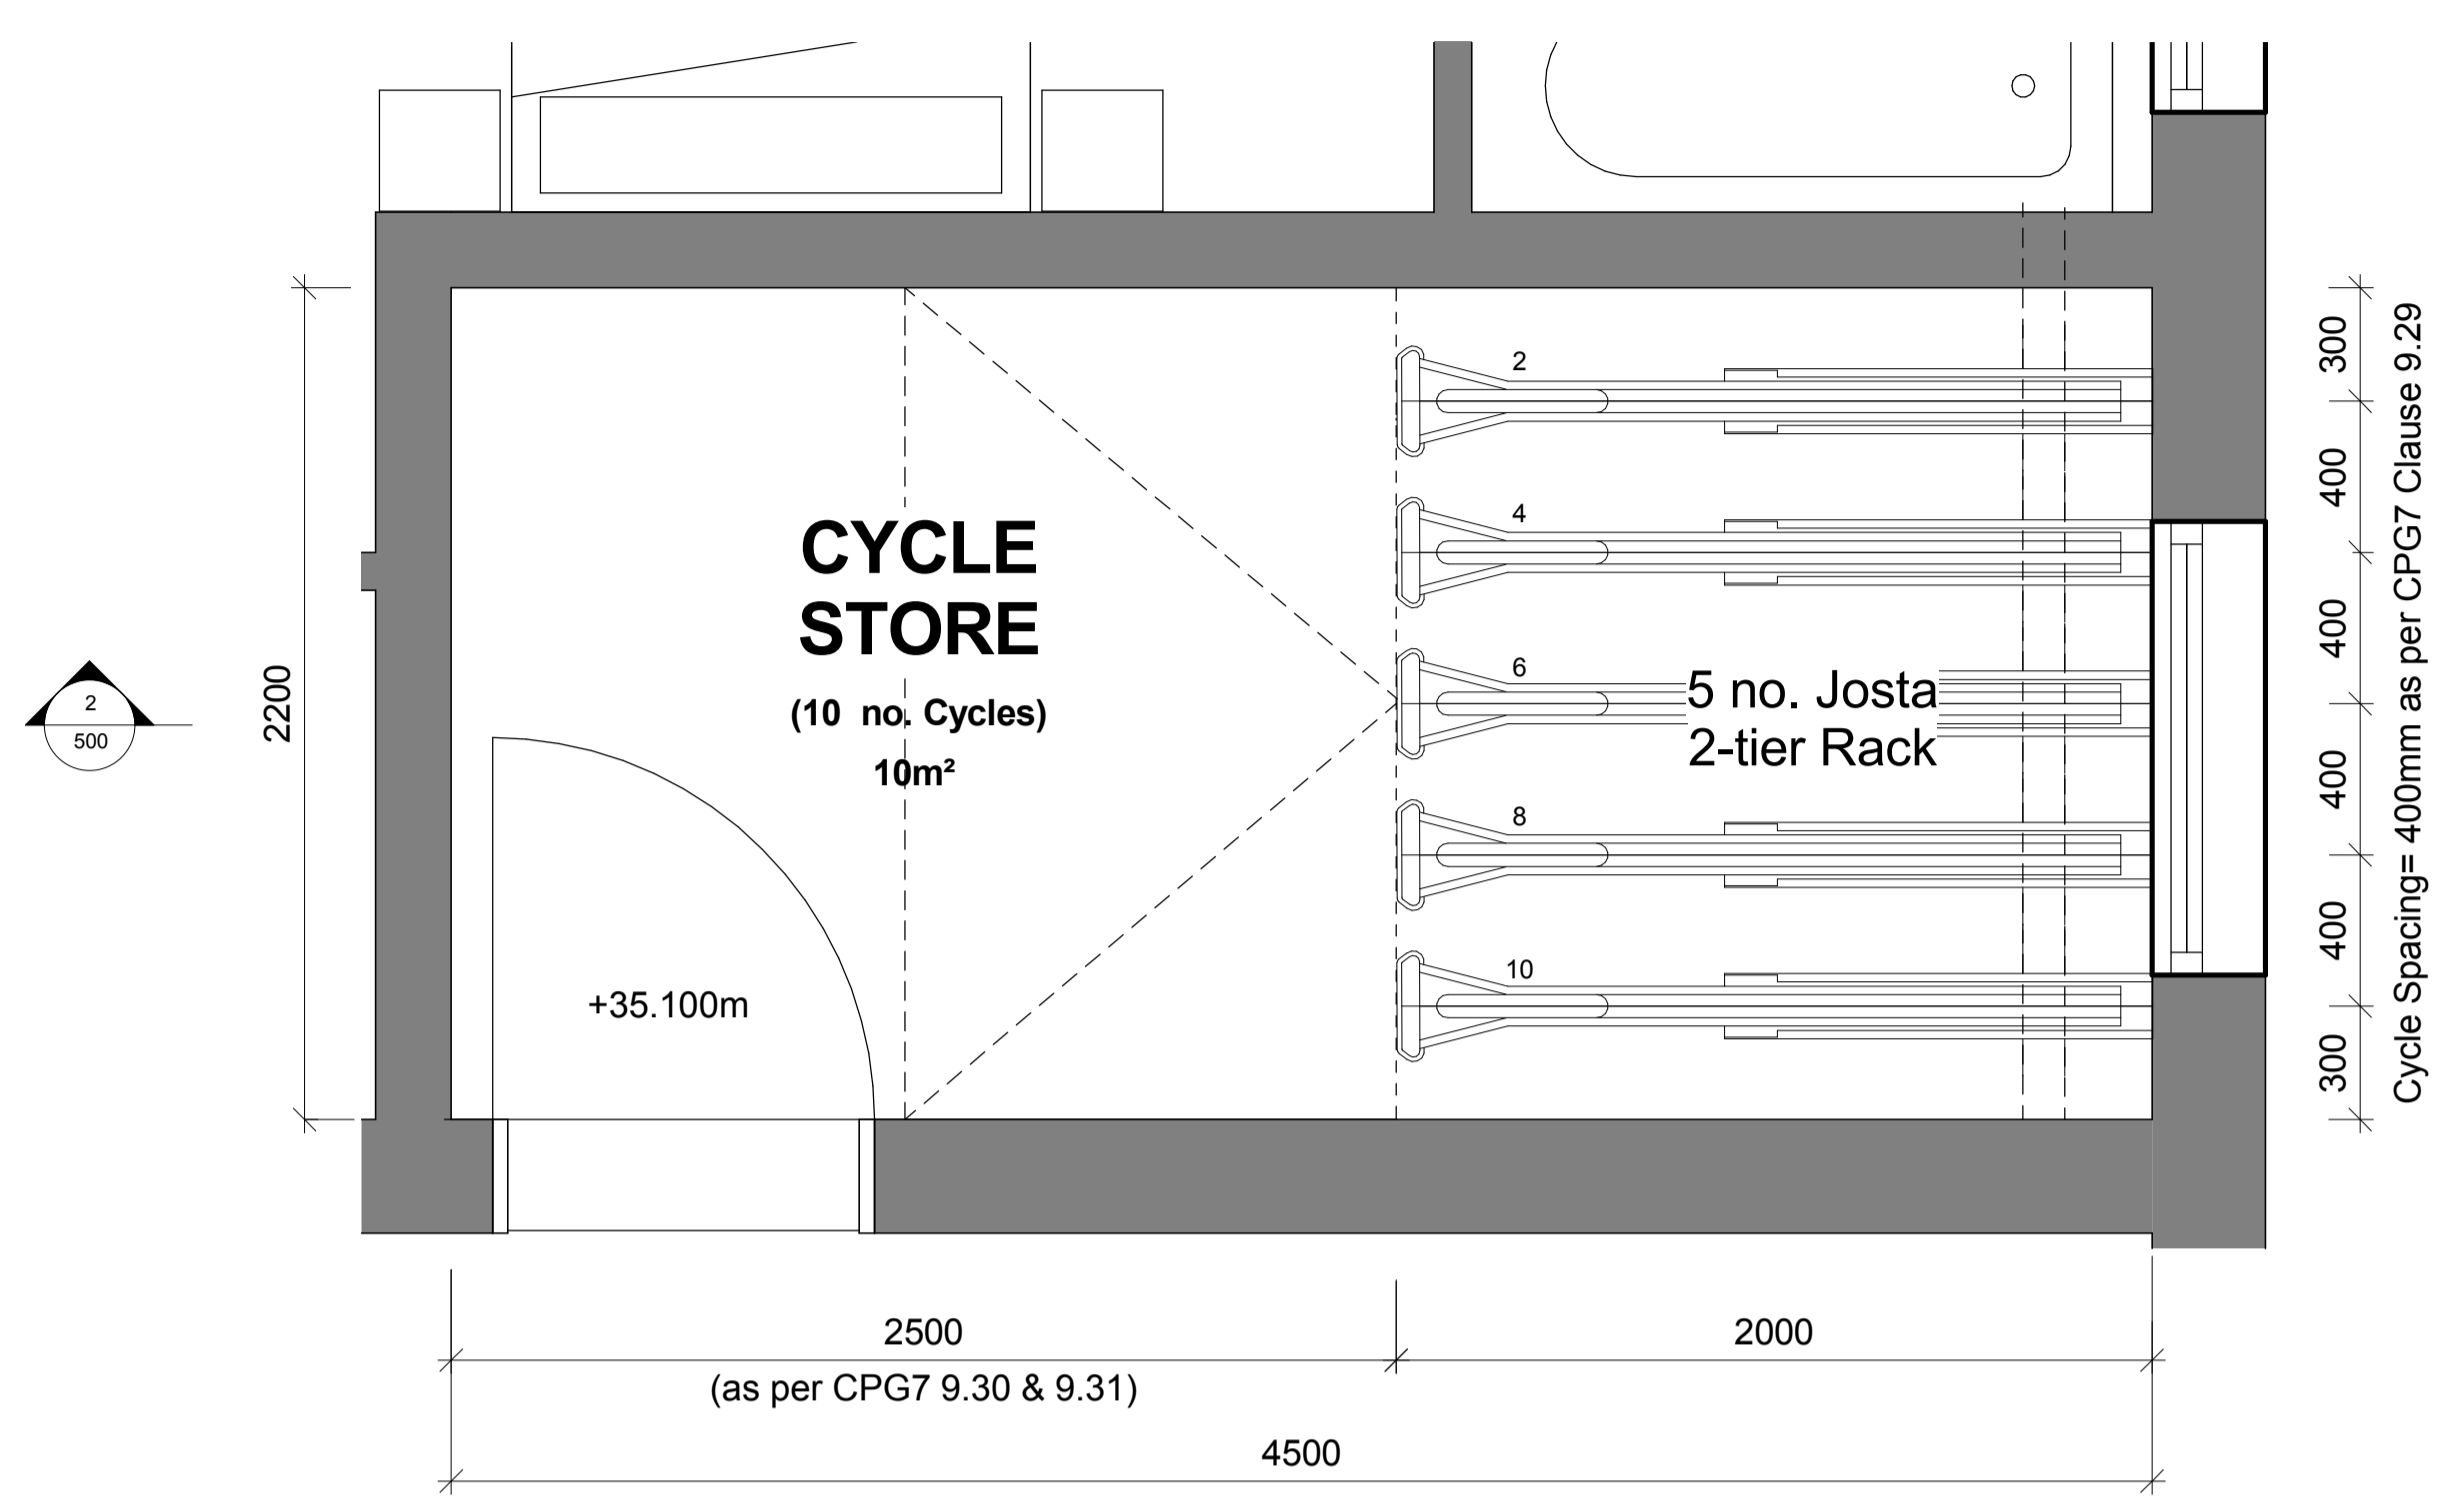


1 CYCLE STORE DETAIL PLAN
1:20

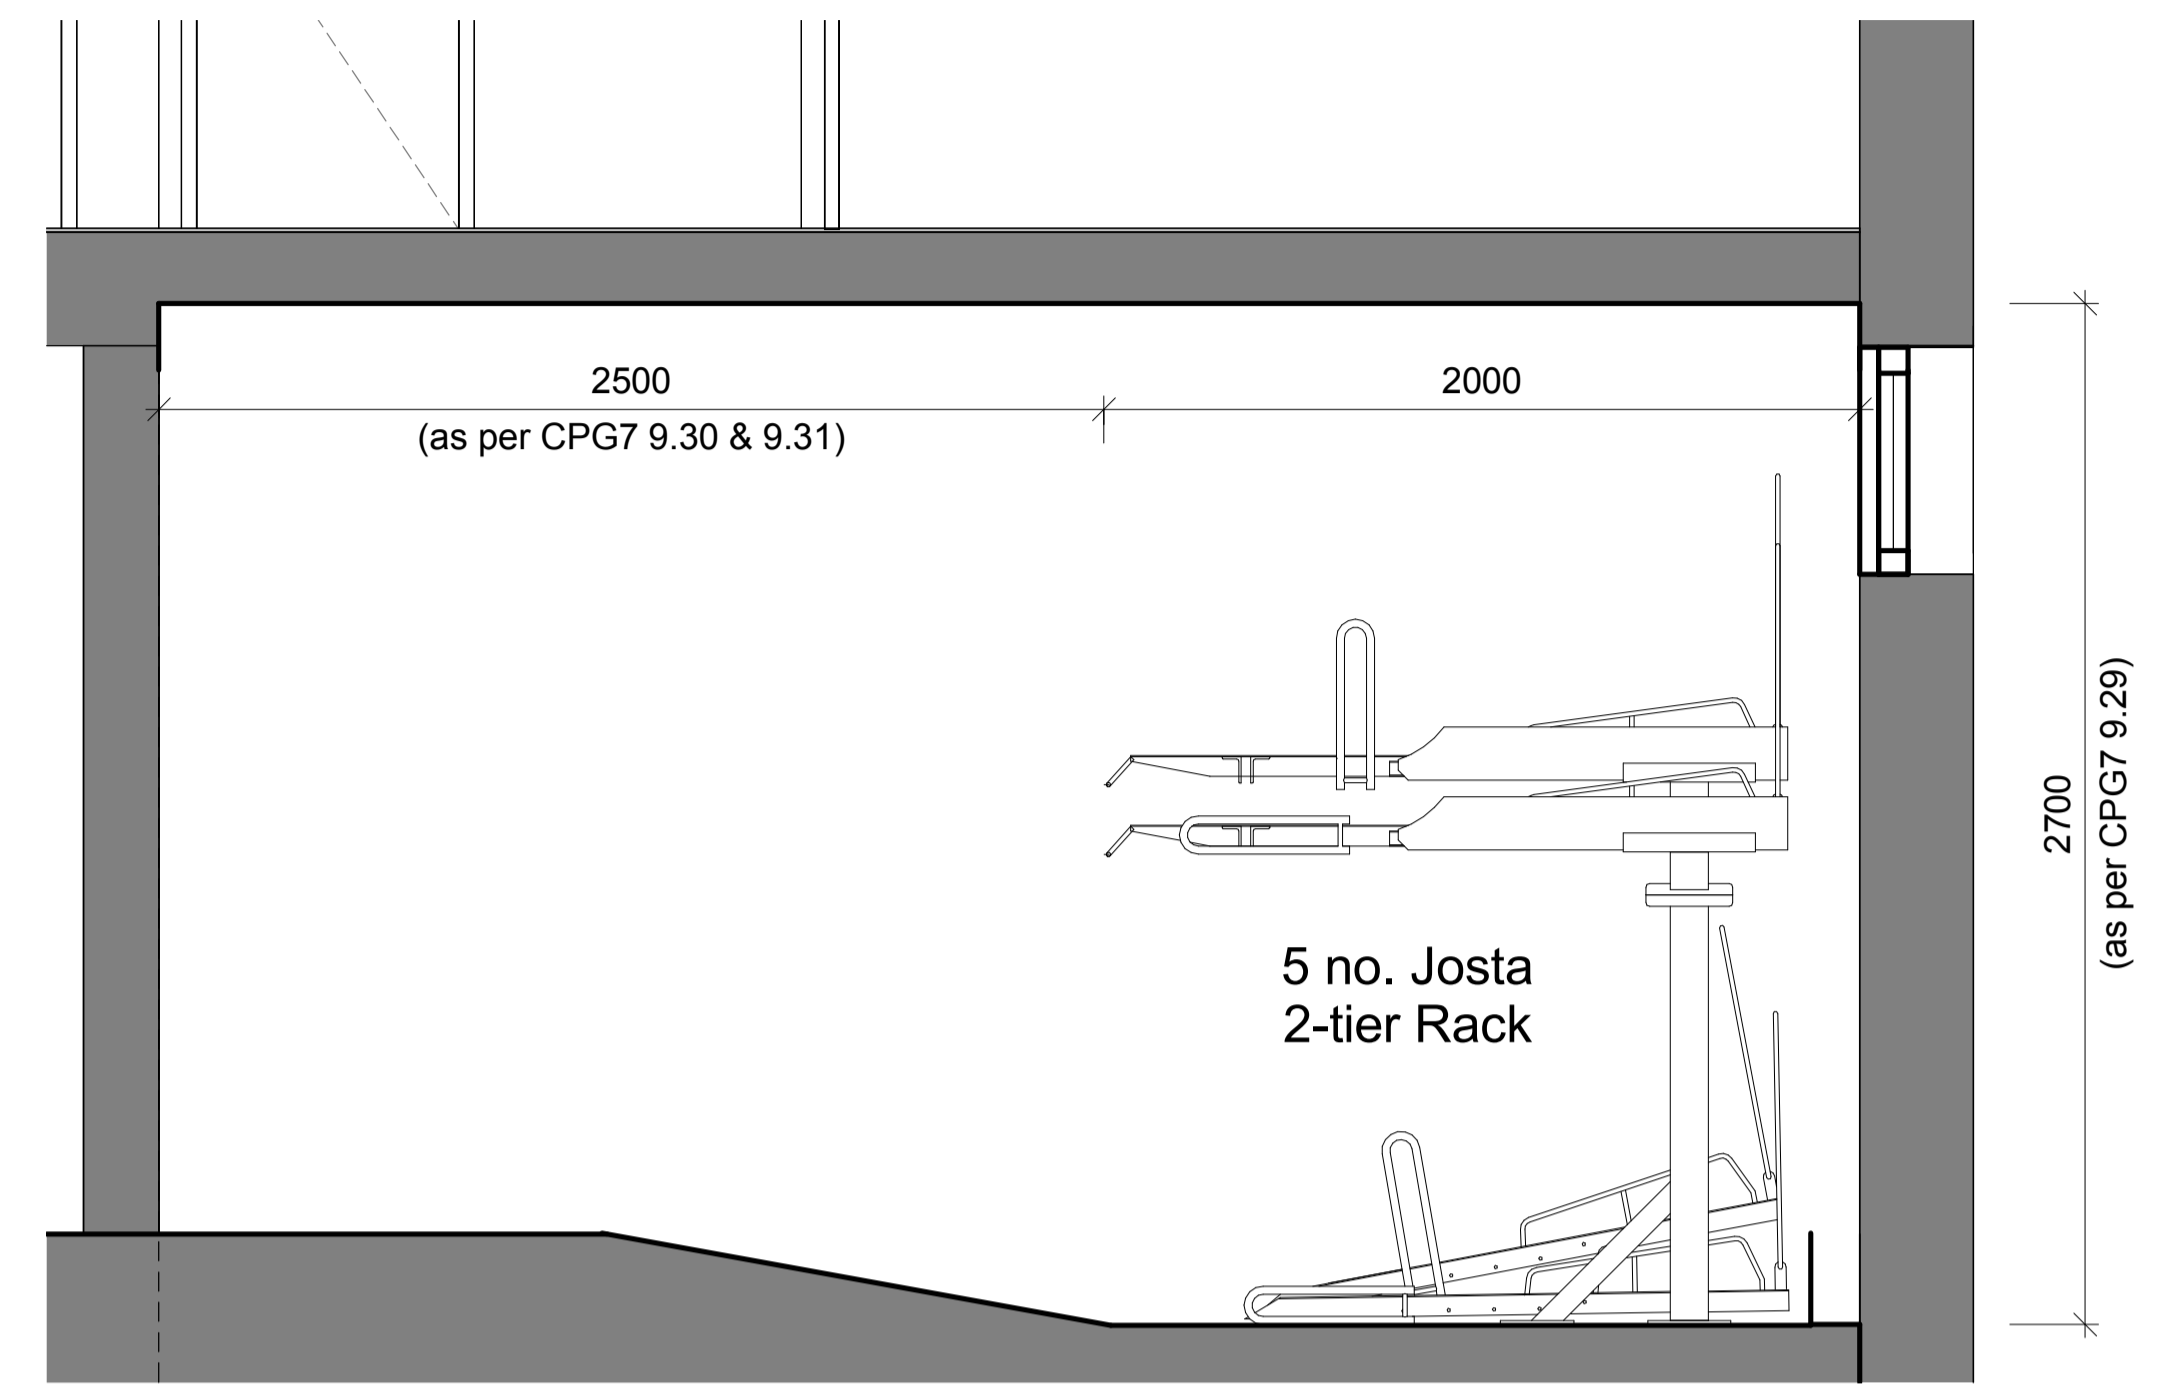

2 SECTION THROUGH CYCLE STORE
1:20



Josta Two-tier Cycle Parking
(as per CPG7 Clause 9.27)

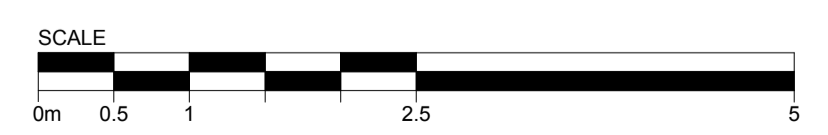

C	070416	Planning	PB	PB
B	310316	Planning	PB	PB
A	010416	Planning	PB	PB

Rev	Date	Notes	Issued By	Insp By

Garages to the south
of 27a West End Lane

Status
PLANNING

Drawing Title
CYCLE STORAGE DETAIL

Drawing Number
1000-500

Scale
1:20 @ A1

Revision
C

Creation Date
31.03.16

StreetPlot Ltd
United House
North Road
London
N7 9DP
+44 (0)20 3817 9008
info@streetplot.co.uk
www.streetplot.co.uk

StreetPlot