


Ground Floor

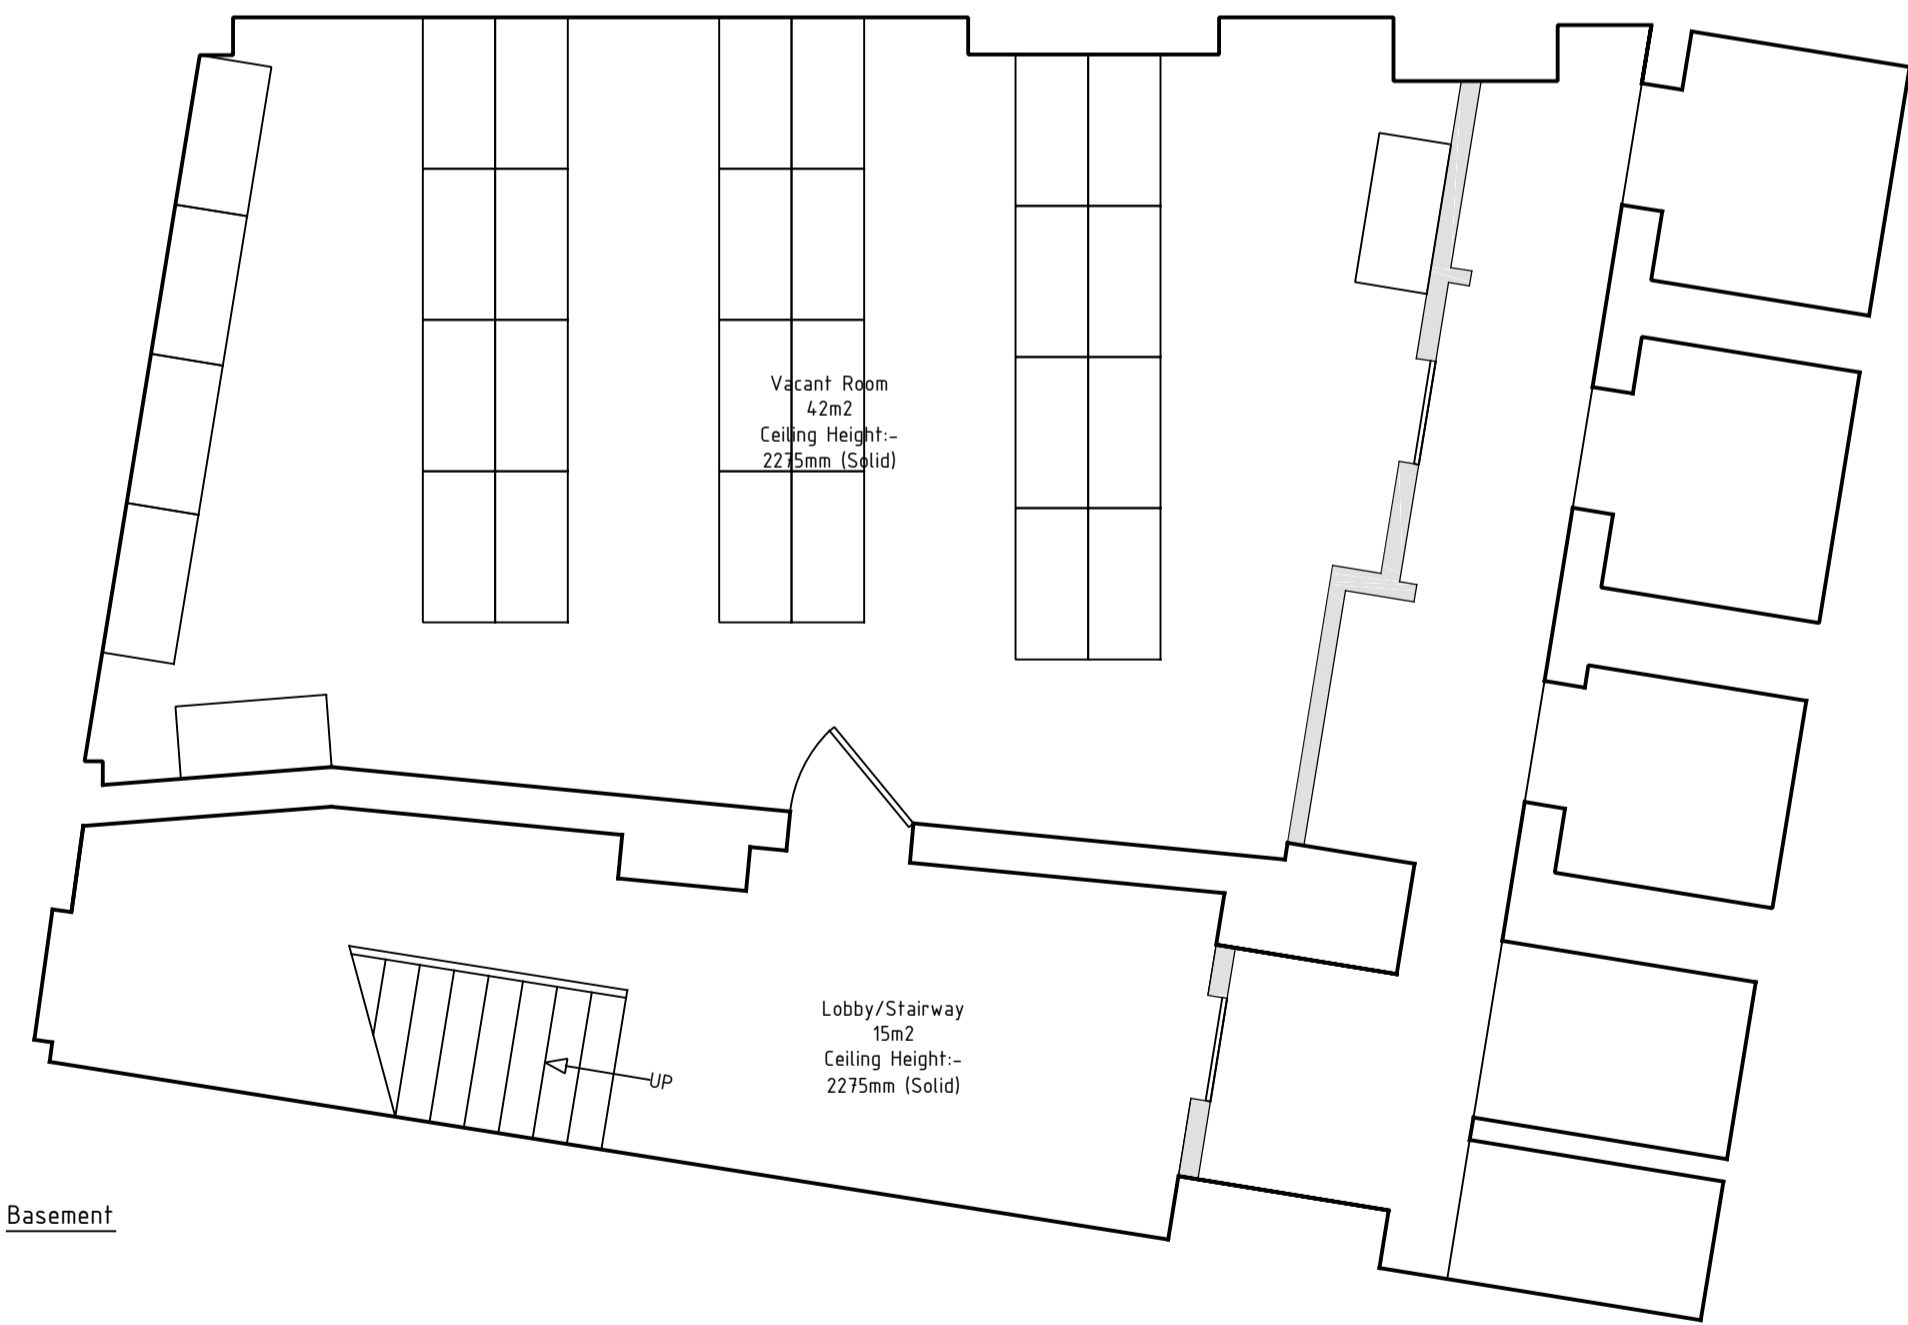


Basement

Merchandising Equipment

Ground Floor  
Contractor to allow to install all Rymans 'free issue' merchandising equipment to 2400mm high as standard.

Basement  
Contractor to allow to install 'free issue' stock racking at 2000mm high - Layout to be confirmed

<p>NOTES</p> <p>The drawings, arrangements, annotations and graphical presentations on this document are the property of PPS Shopfitters Ltd who retains ownership and authorship of this document in its entirety.</p> <p>Authorised use of this drawing is granted solely for the purpose of this specific project and location.</p> <p>Designers and contractors must confirm all measurements on site prior to any works commencing.</p>	<p>CLIENT</p> <p><b>Rymans</b></p>	<p>SCALE</p> <p><b>1:50 @ A1</b></p>	 <p>Unit 4, Kingsthorpe Business Park, Studland Road Northampton, NN2 6NE T: (01604) 791050 F: (01604) 791281 E: office@ppshopfit.com</p>	
	<p>CONTRACT</p> <p><b>160 Camden High Street London</b></p>	<p>DATE</p> <p><b>07.04.2016</b></p>		<p>DRAWING NO.</p> <p><b>1008-300</b></p>
	<p>DRAWN BY</p> <p><b>DE</b></p>	<p>No</p> <p>Revisions</p>		<p>Date</p>
	<p>DRAWING TITLE</p> <p><b>Proposed Merchandising Layout</b></p>			