



FLOOR-CEILING SECTION


[PROPOSED UPGRADE at 1st to 3rd FLOORS]

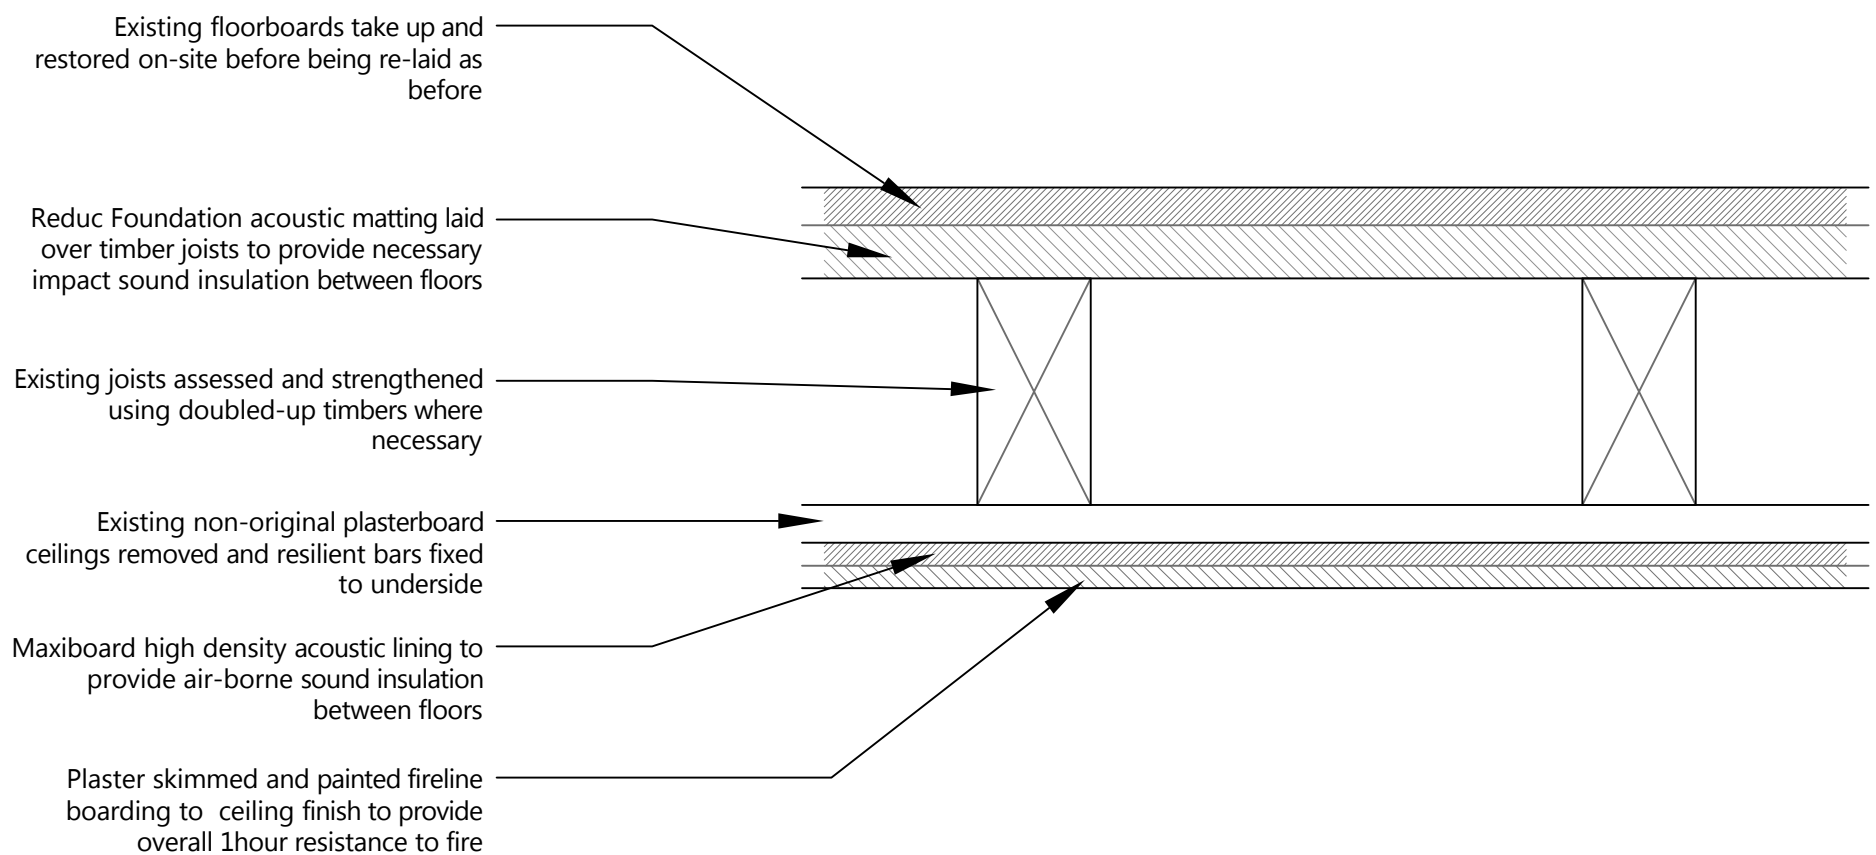


 <p>1 SANDWICH STREET LONDON WC1H 9PF Tel: (020) 7391 7100 Fax: (020) 7391 7121</p>	<p>NOTES: ALL SCALES/DIMS FOR PLANNING PURPOSES ONLY.</p> <p>revA Amended 30.03.16</p>	<p>DRAWING TITLE</p> <p style="text-align: center;">Proposed Floor-Ceiling Upgrade at 1st to 3rd Floors</p>	<p>PROJECT NAME</p> <p style="text-align: center;">Change of Use</p>	<p>DATE</p> <p style="text-align: center;">Aug. 2015</p>
		<p>ADDRESS</p> <p style="text-align: center;">1 Birkenhead Street London WC1</p>	<p>CLIENT</p> <p style="text-align: center;">Lonprop Establishment</p>	<p>SCALE</p> <p style="text-align: center;">1:5@A3</p>

FLOOR-CEILING SECTION

[PROPOSED UPGRADE at BASEMENT & GROUND FLOORS]

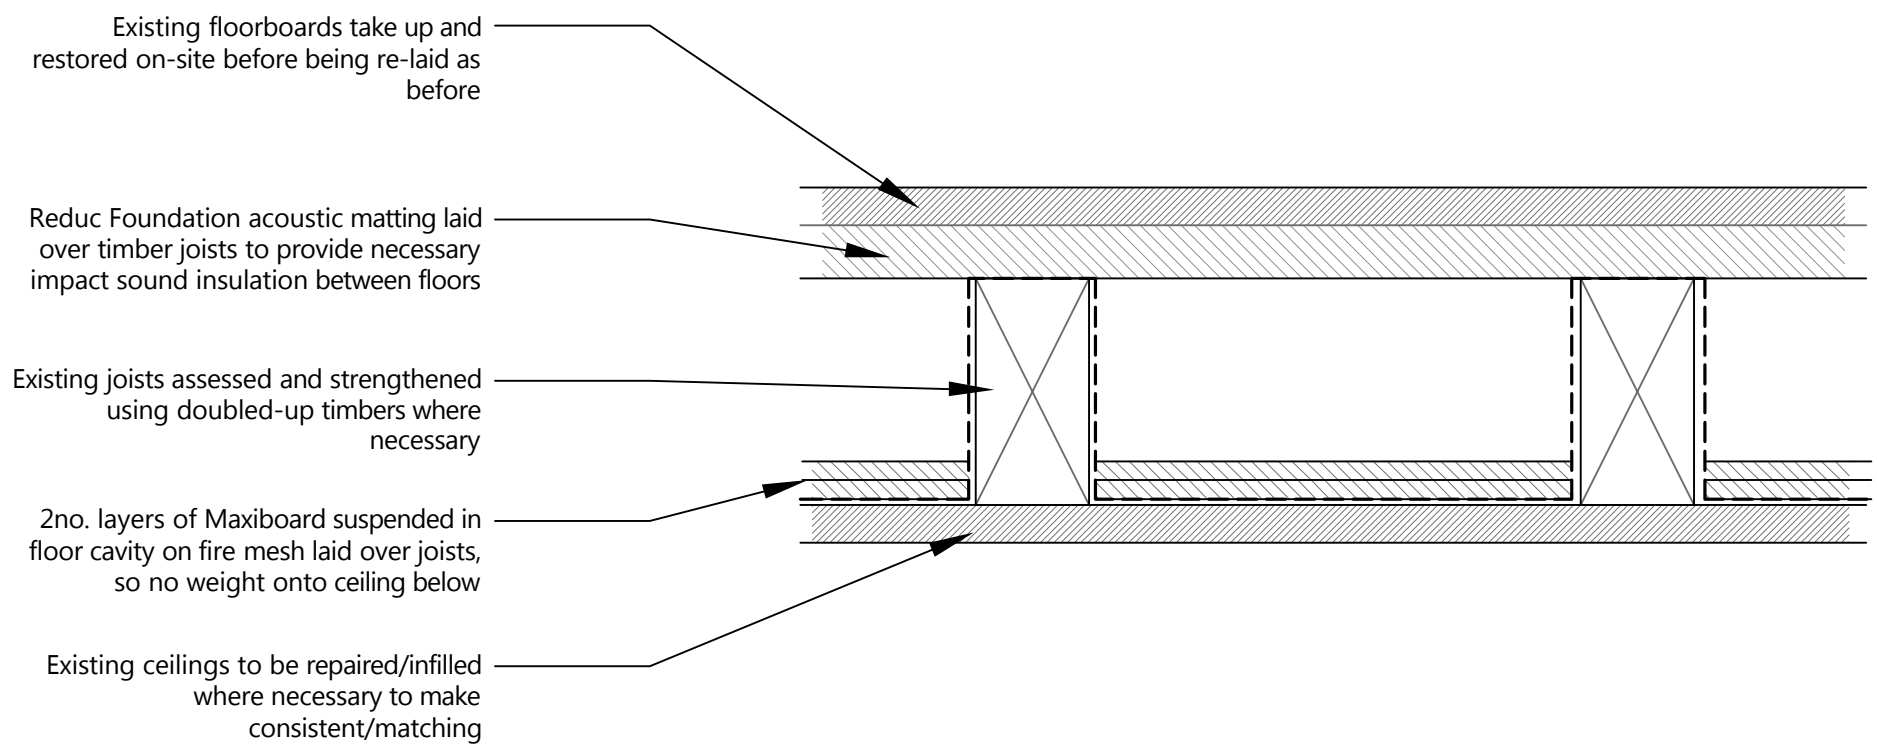

 1 SANDWICH STREET LONDON WC1H 9PF Tel: (020) 7391 7100 Fax: (020) 7391 7121	NOTES: ALL SCALES/DIMS FOR PLANNING PURPOSES ONLY.	DRAWING TITLE Proposed Floor-Ceiling Upgrade at Basement & Ground Floors	PROJECT NAME Change of Use	DATE Aug. 2015
		ADDRESS 1 Birkenhead Street London WC1	CLIENT Lonprop Establishment	SCALE 1:5@A3
				DRAWING NO. 22581-P14