


**FLAT TYPE B**  
 UNIT NUMBER: G.2  
 UNIT QUANTITY: 1  
 GIA: 63.2m<sup>2</sup>

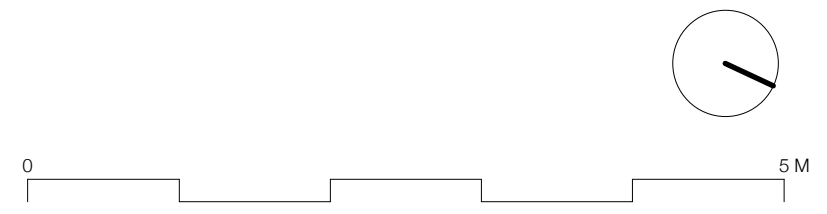

STATUS: PLANNING	DRAWING NO: 1601_P_231
SCALE: 1:50 @ A3	TITLE: TYPE B FLAT LAYOUT PLAN
DATE: MARCH 2016	PROJECT: <b>MALDEN ROAD, LONDON</b>



**john pardey architects**  
 beck farm studio . st leonards road . east end  
 lymington . hampshire . SO41 5SR  
 t 01590 626 465      mail@johnpardeyarchitects.com  
 f 01590 626 547      www.johnpardeyarchitects.com