


Do not scale from this drawing.




Existing 5884 'S' Key height 900mm

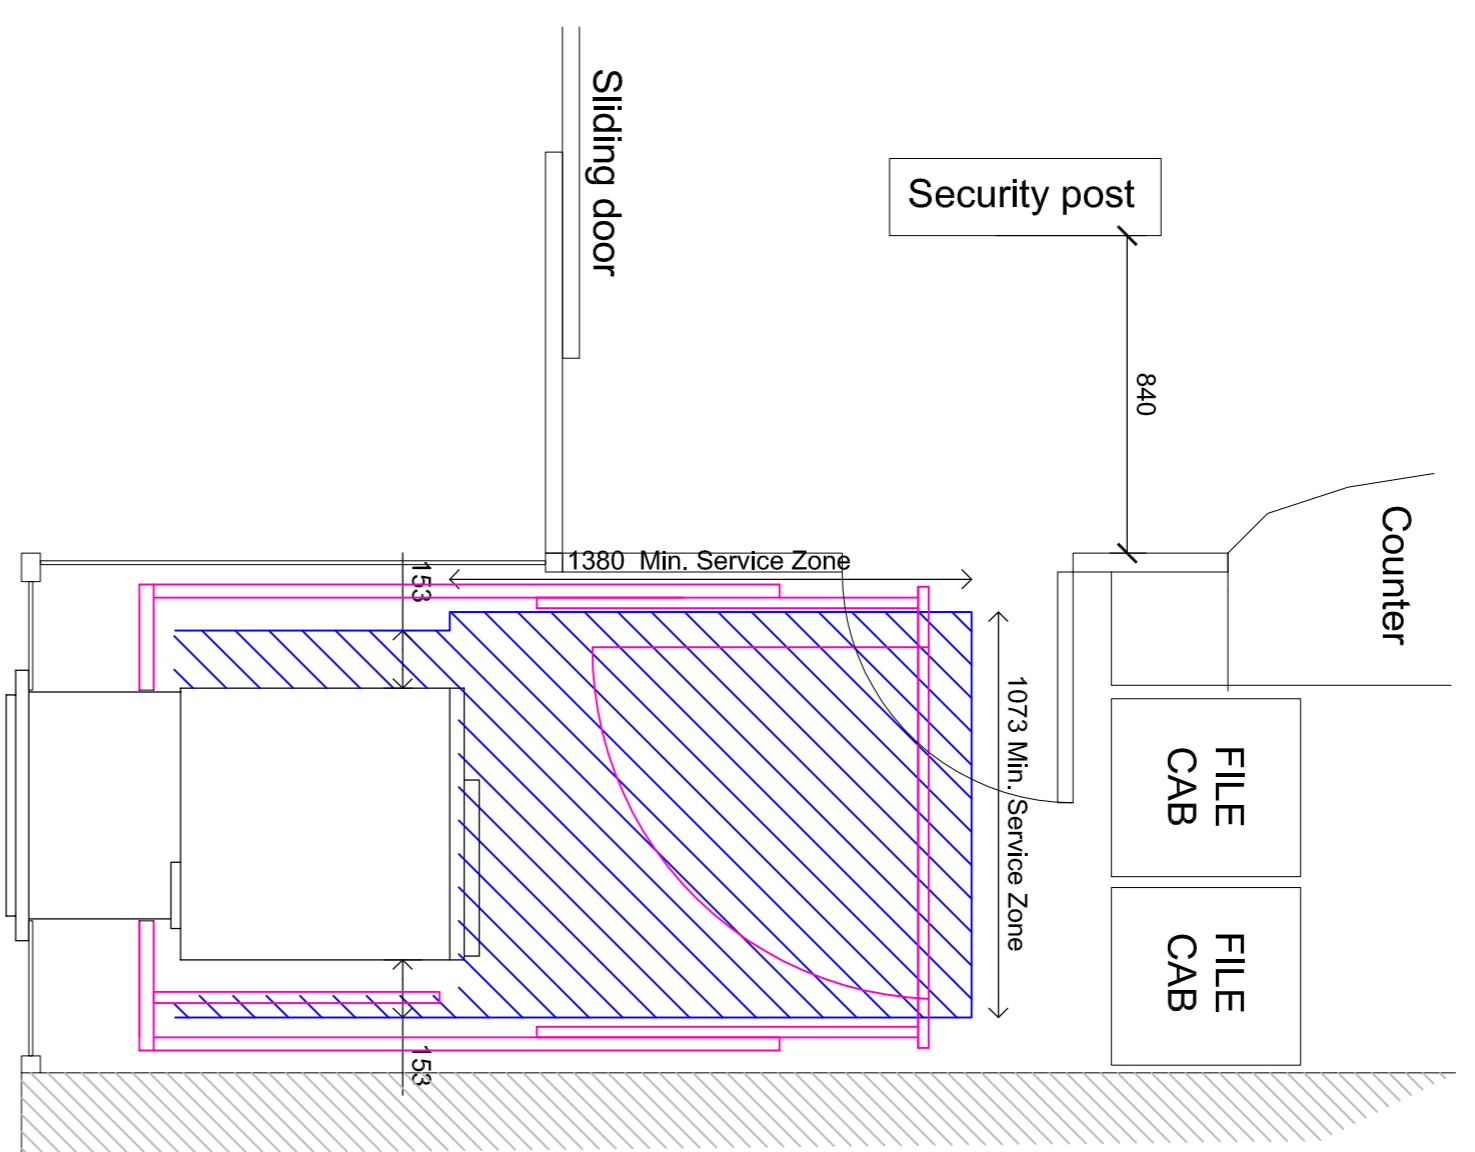


EXTERNAL ATM - SETTING OUT 1:20



Existing ATM Image

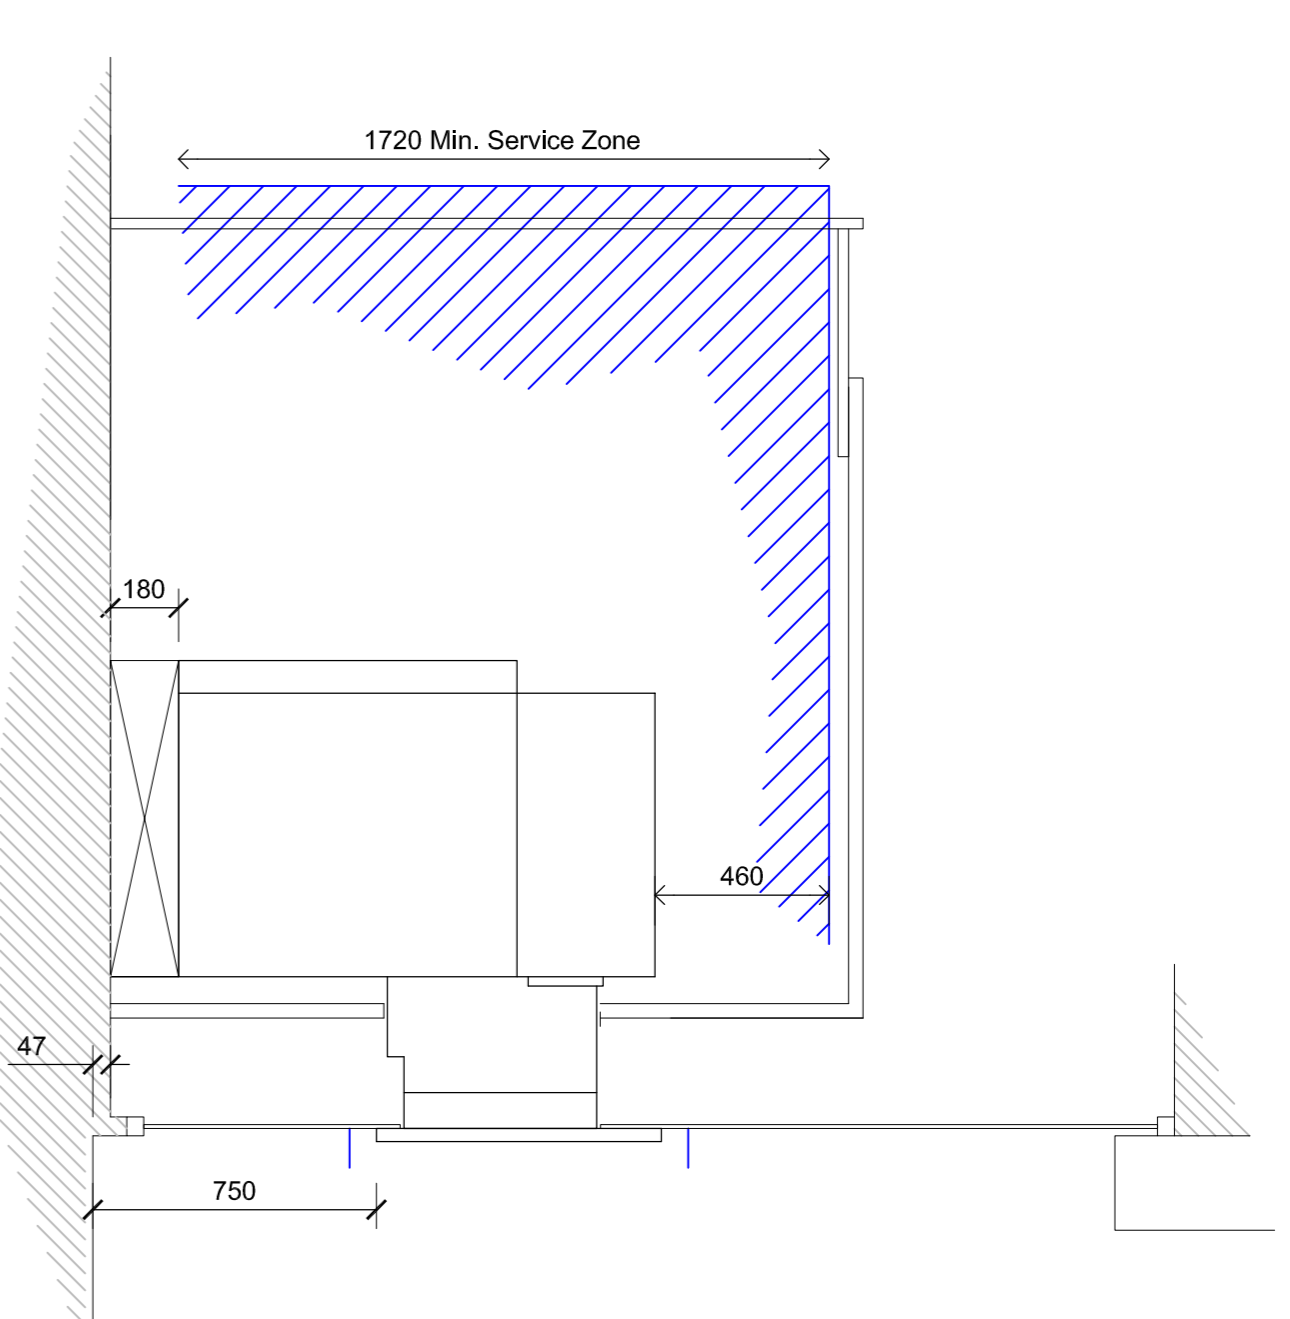

SECTION 1 - 1:20

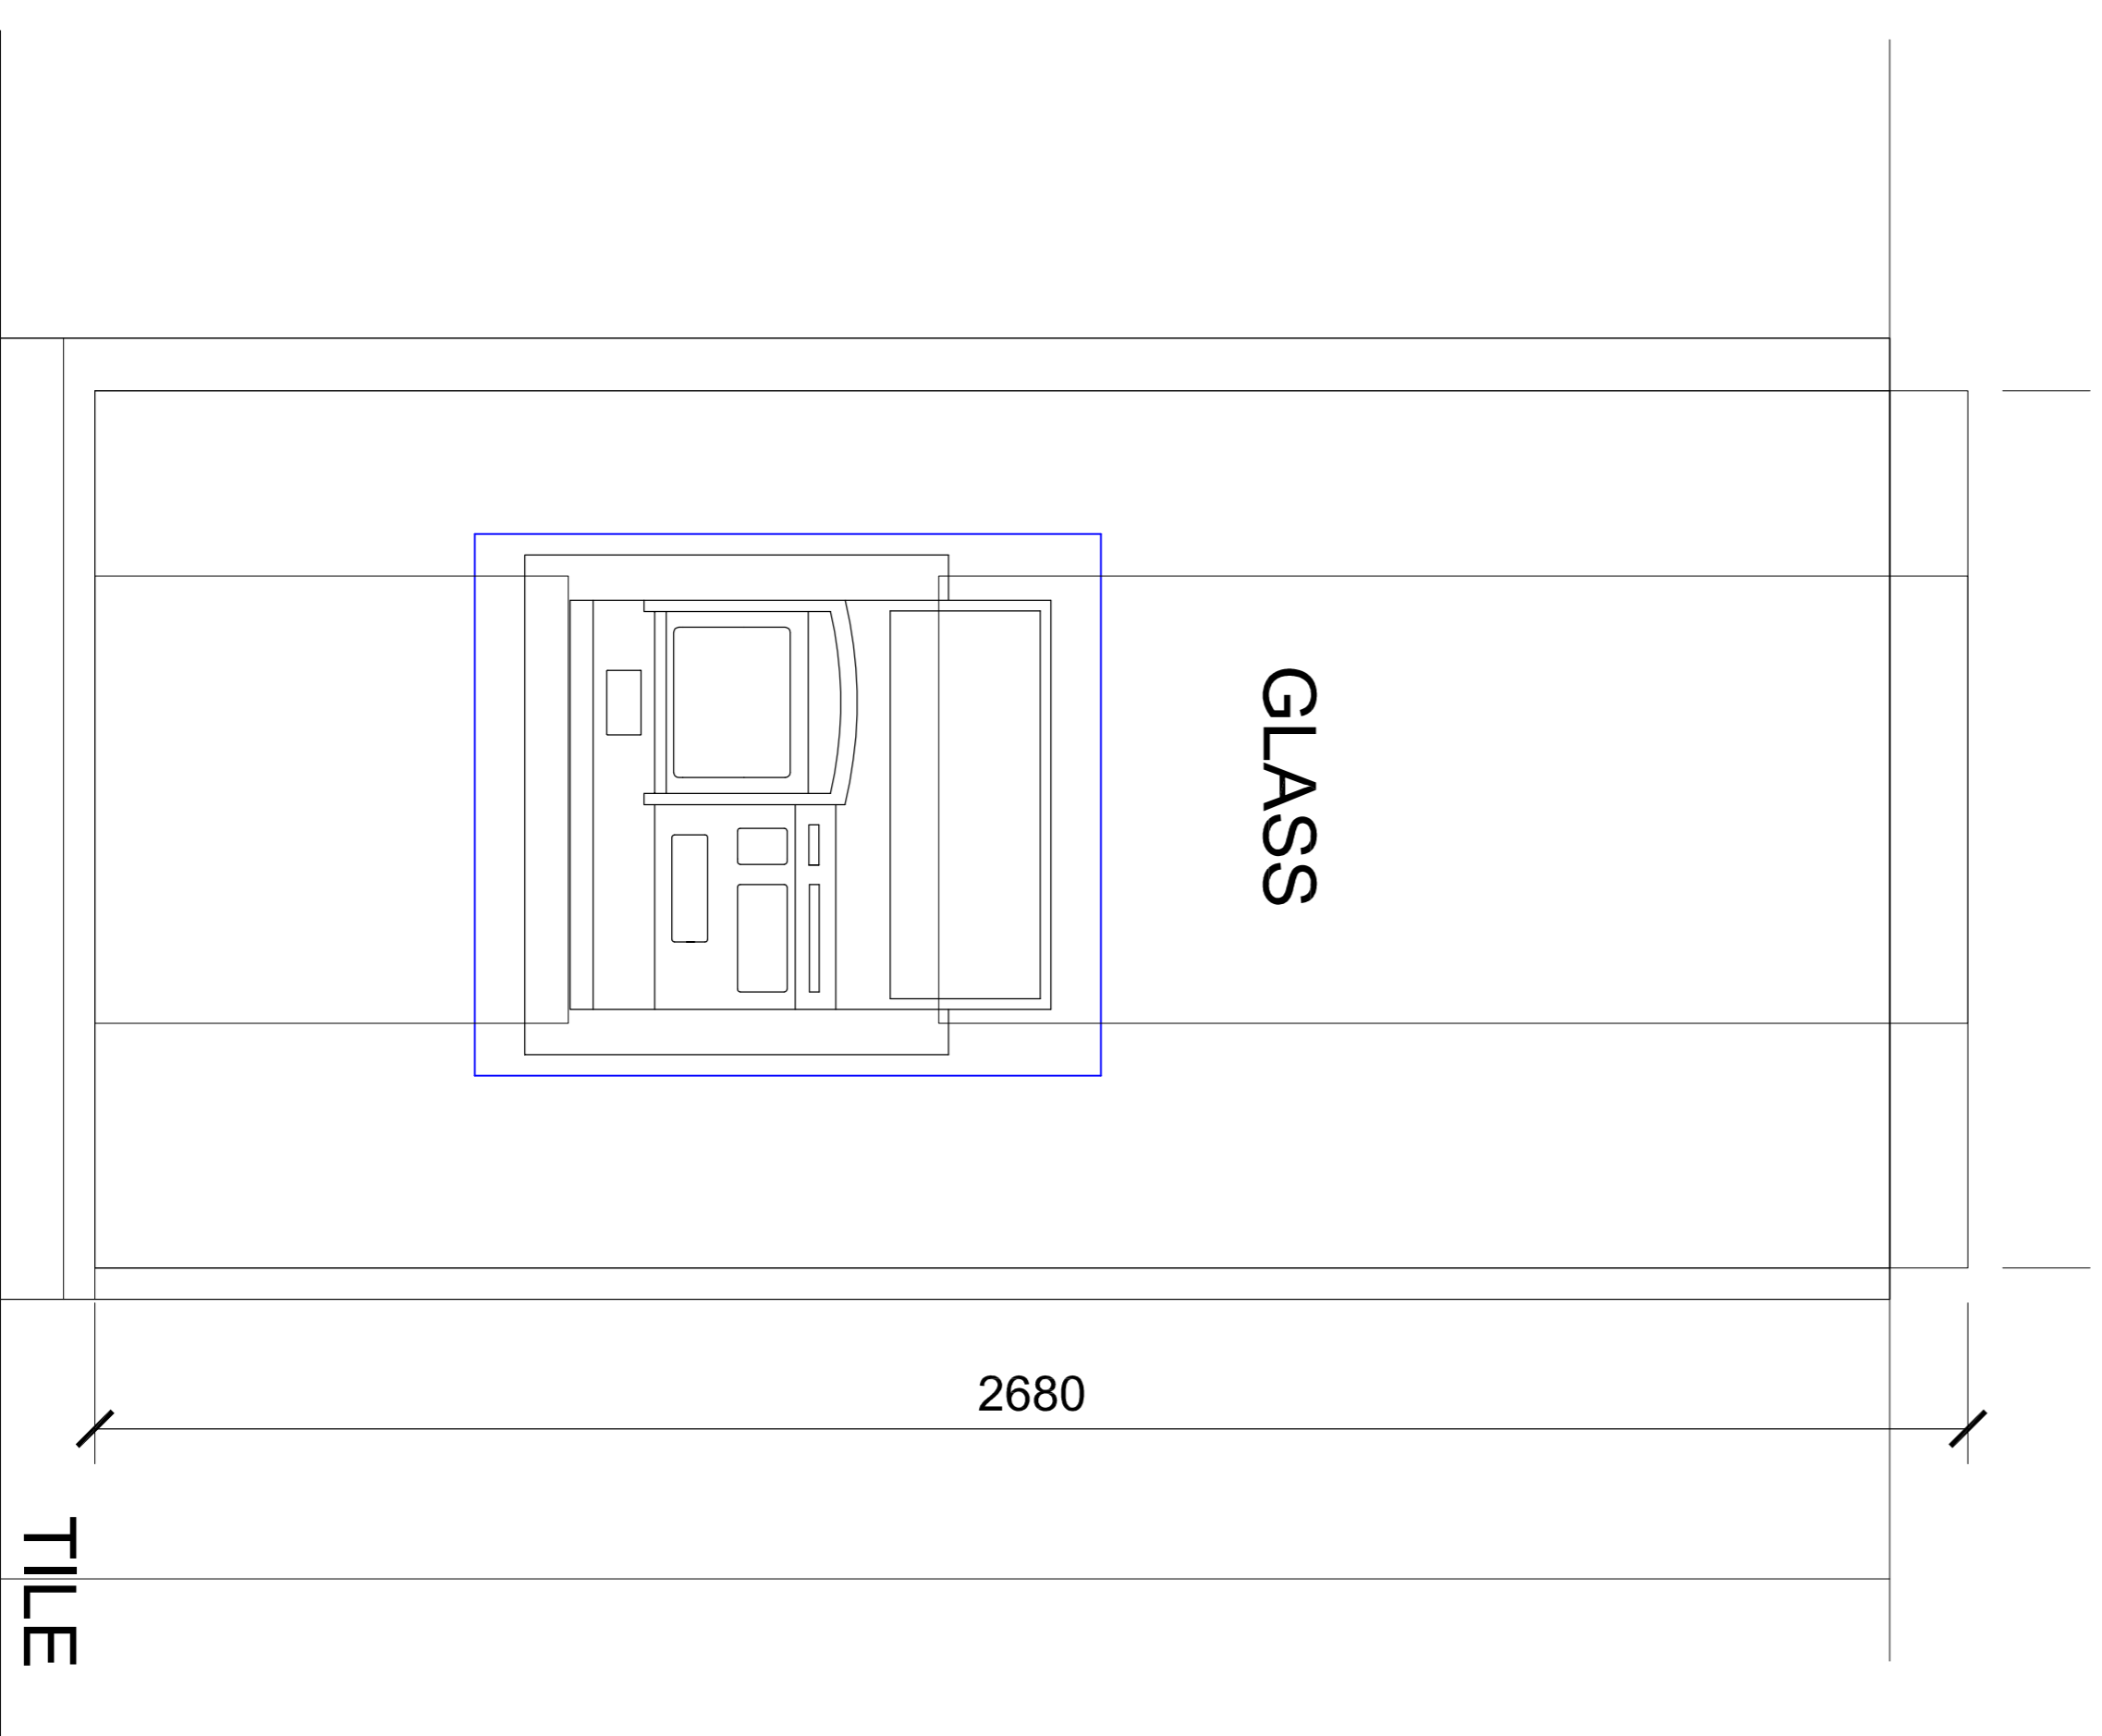

EXTERNAL ELEVATION A - 1:10

rev	description	date



Project
 WH SMITH WOOD GREEN
 110 High Road
 N22 6HE England

Title
 GROUND FLOOR
 ATM SET OUT DETAILS
 EXISTING

Scale: 1:20 @ A1, 1:40 @ A3		
dm	ck	app
SB	EK	
date	date	date
23.03.16	23.03.16	
consultants' drawing number		
D0644-221-062		
the drawing number		