



- BUILDING WORKS REQUIRED:**
- Power and data modified to suit new ATM.
  - Existing Bastion unit to be retained.
  - Existing aperture in glass to be reused if possible. (New glazing to be supplied if required).
  - New marketing surround to be installed.
  - Section of counter, filing cabinets, wooden gate and low level partition to be temporarily removed to allow ATM transit.
  - Electronic security post to be temporarily removed to allow ATM transit.

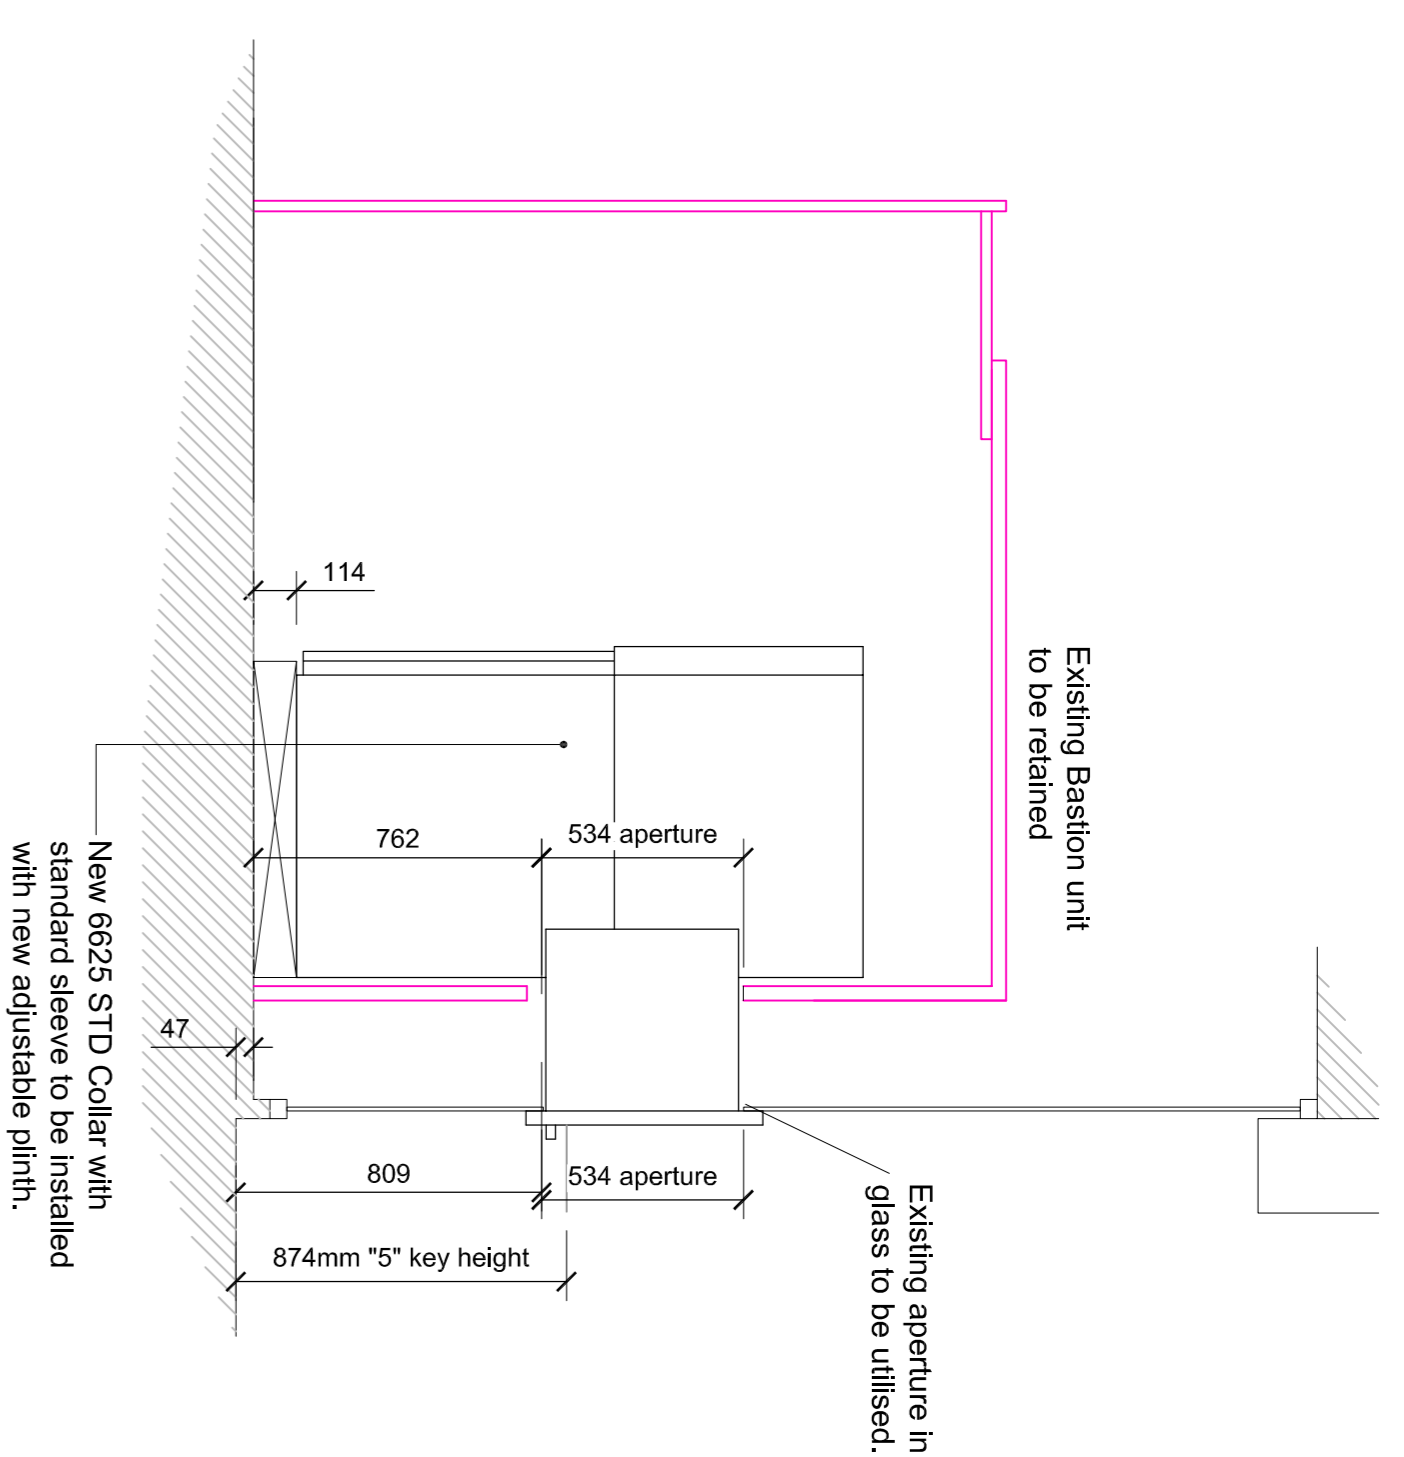


### EXTERNAL ATM - SETTING OUT 1:20



Existing ATM Image

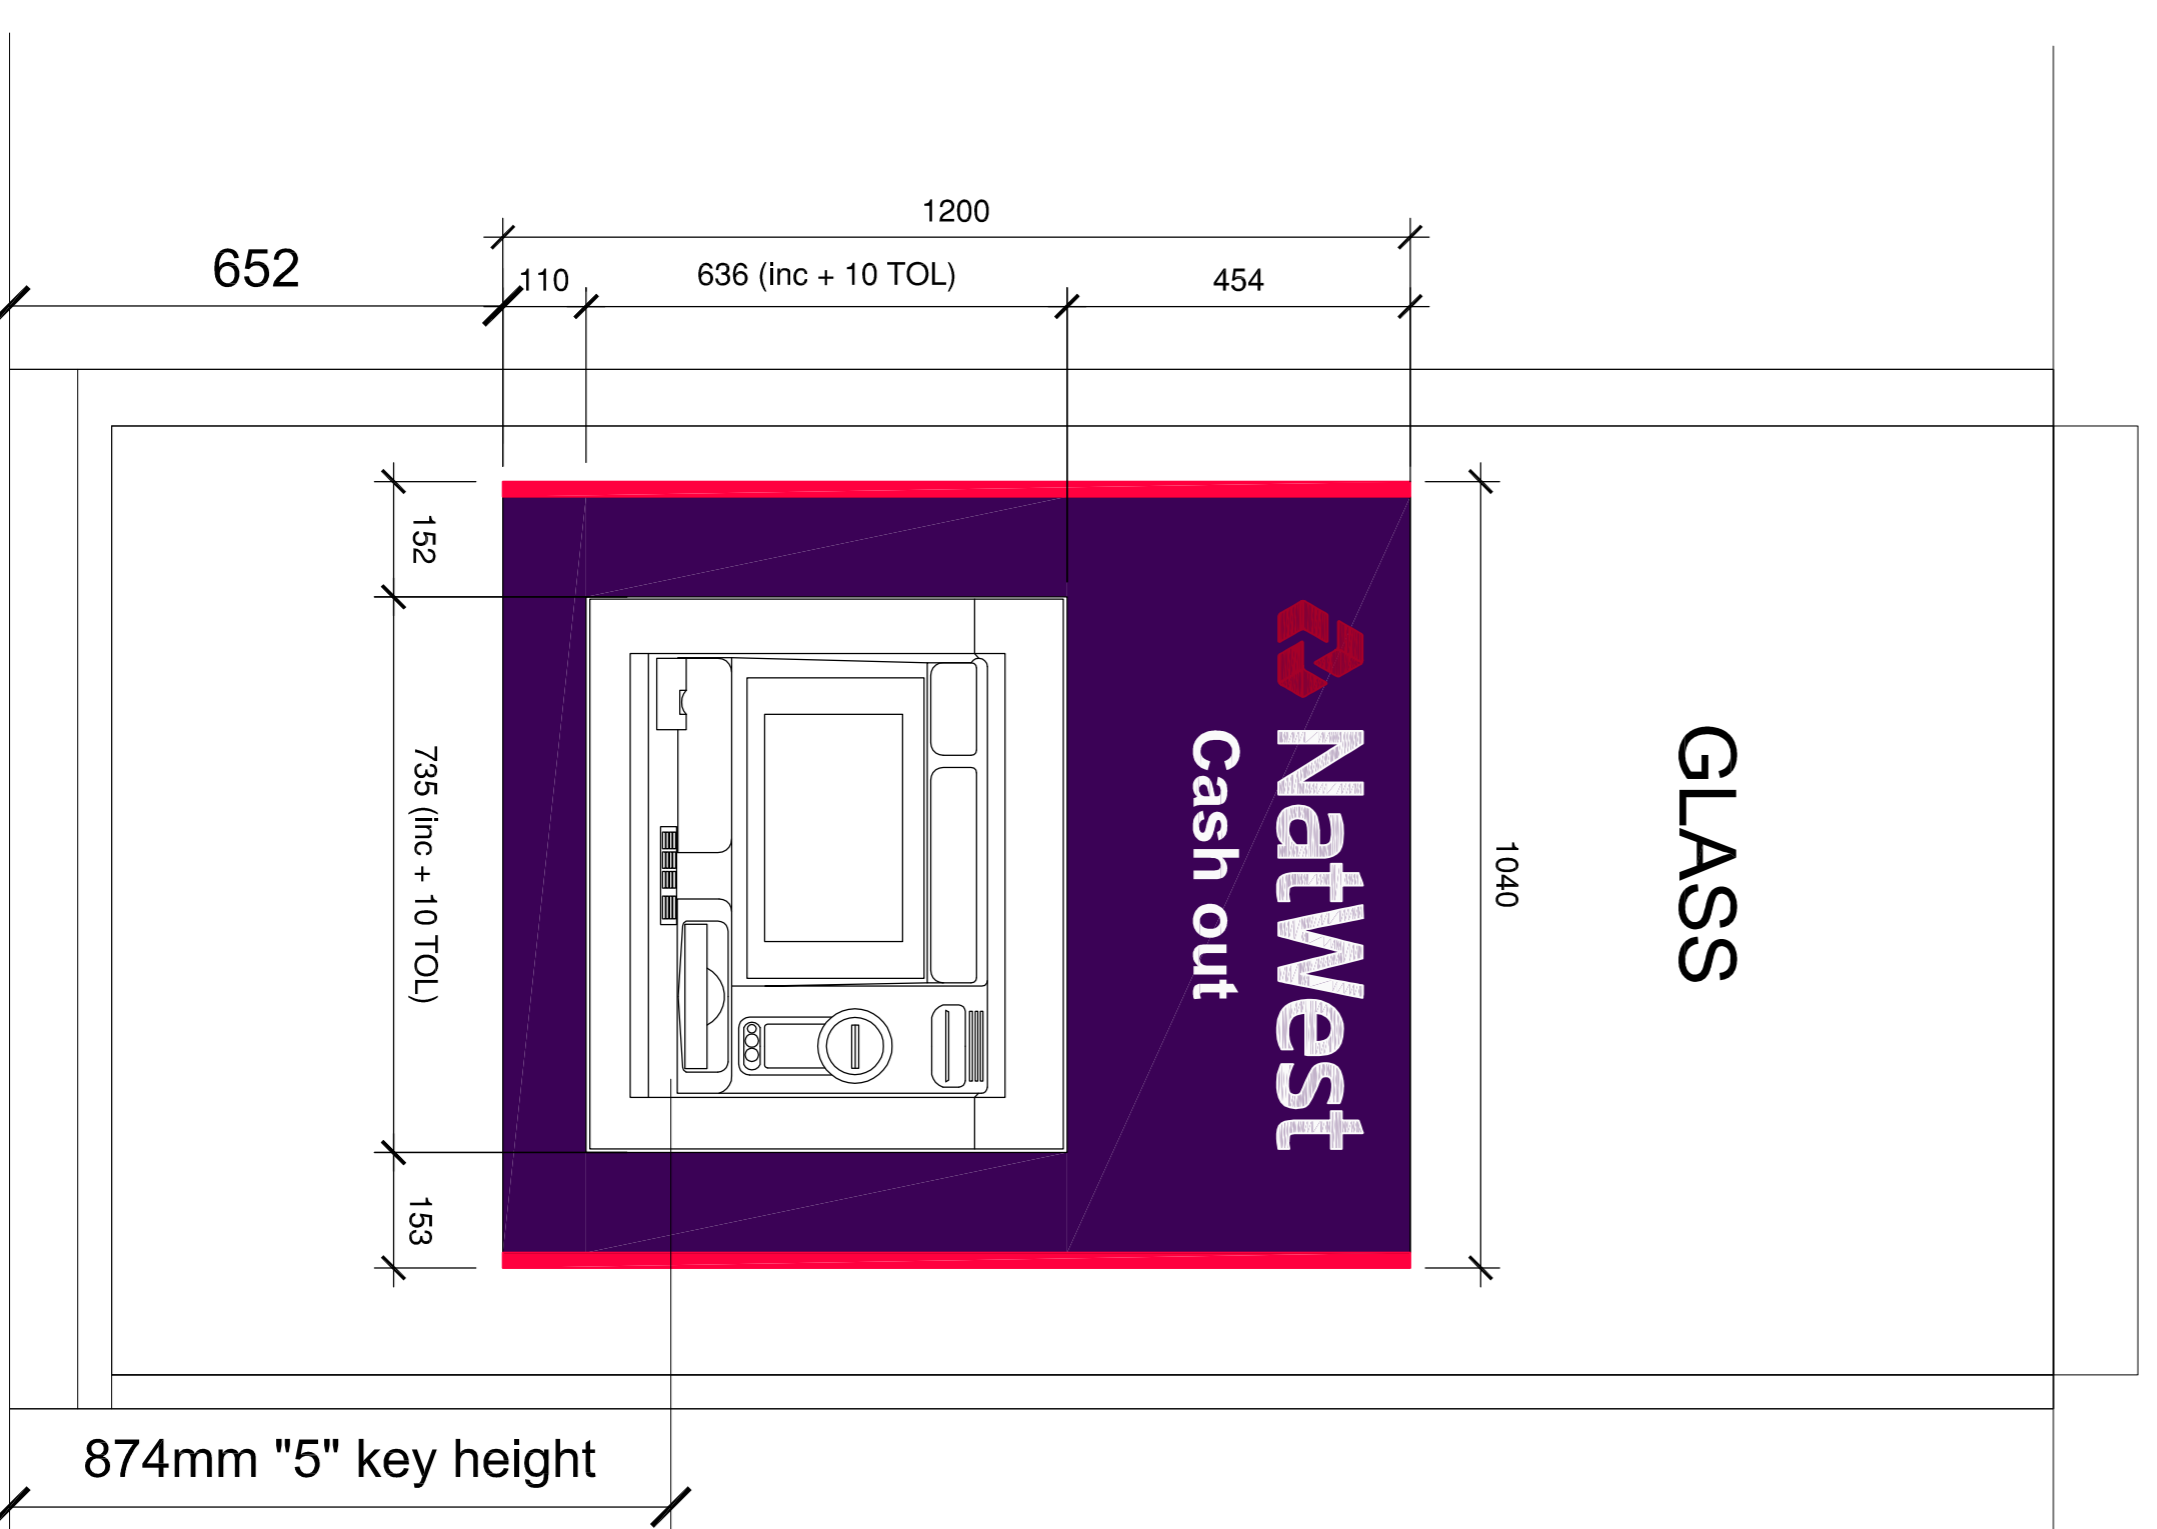

EXTERNAL ELEVATION A - 1:10

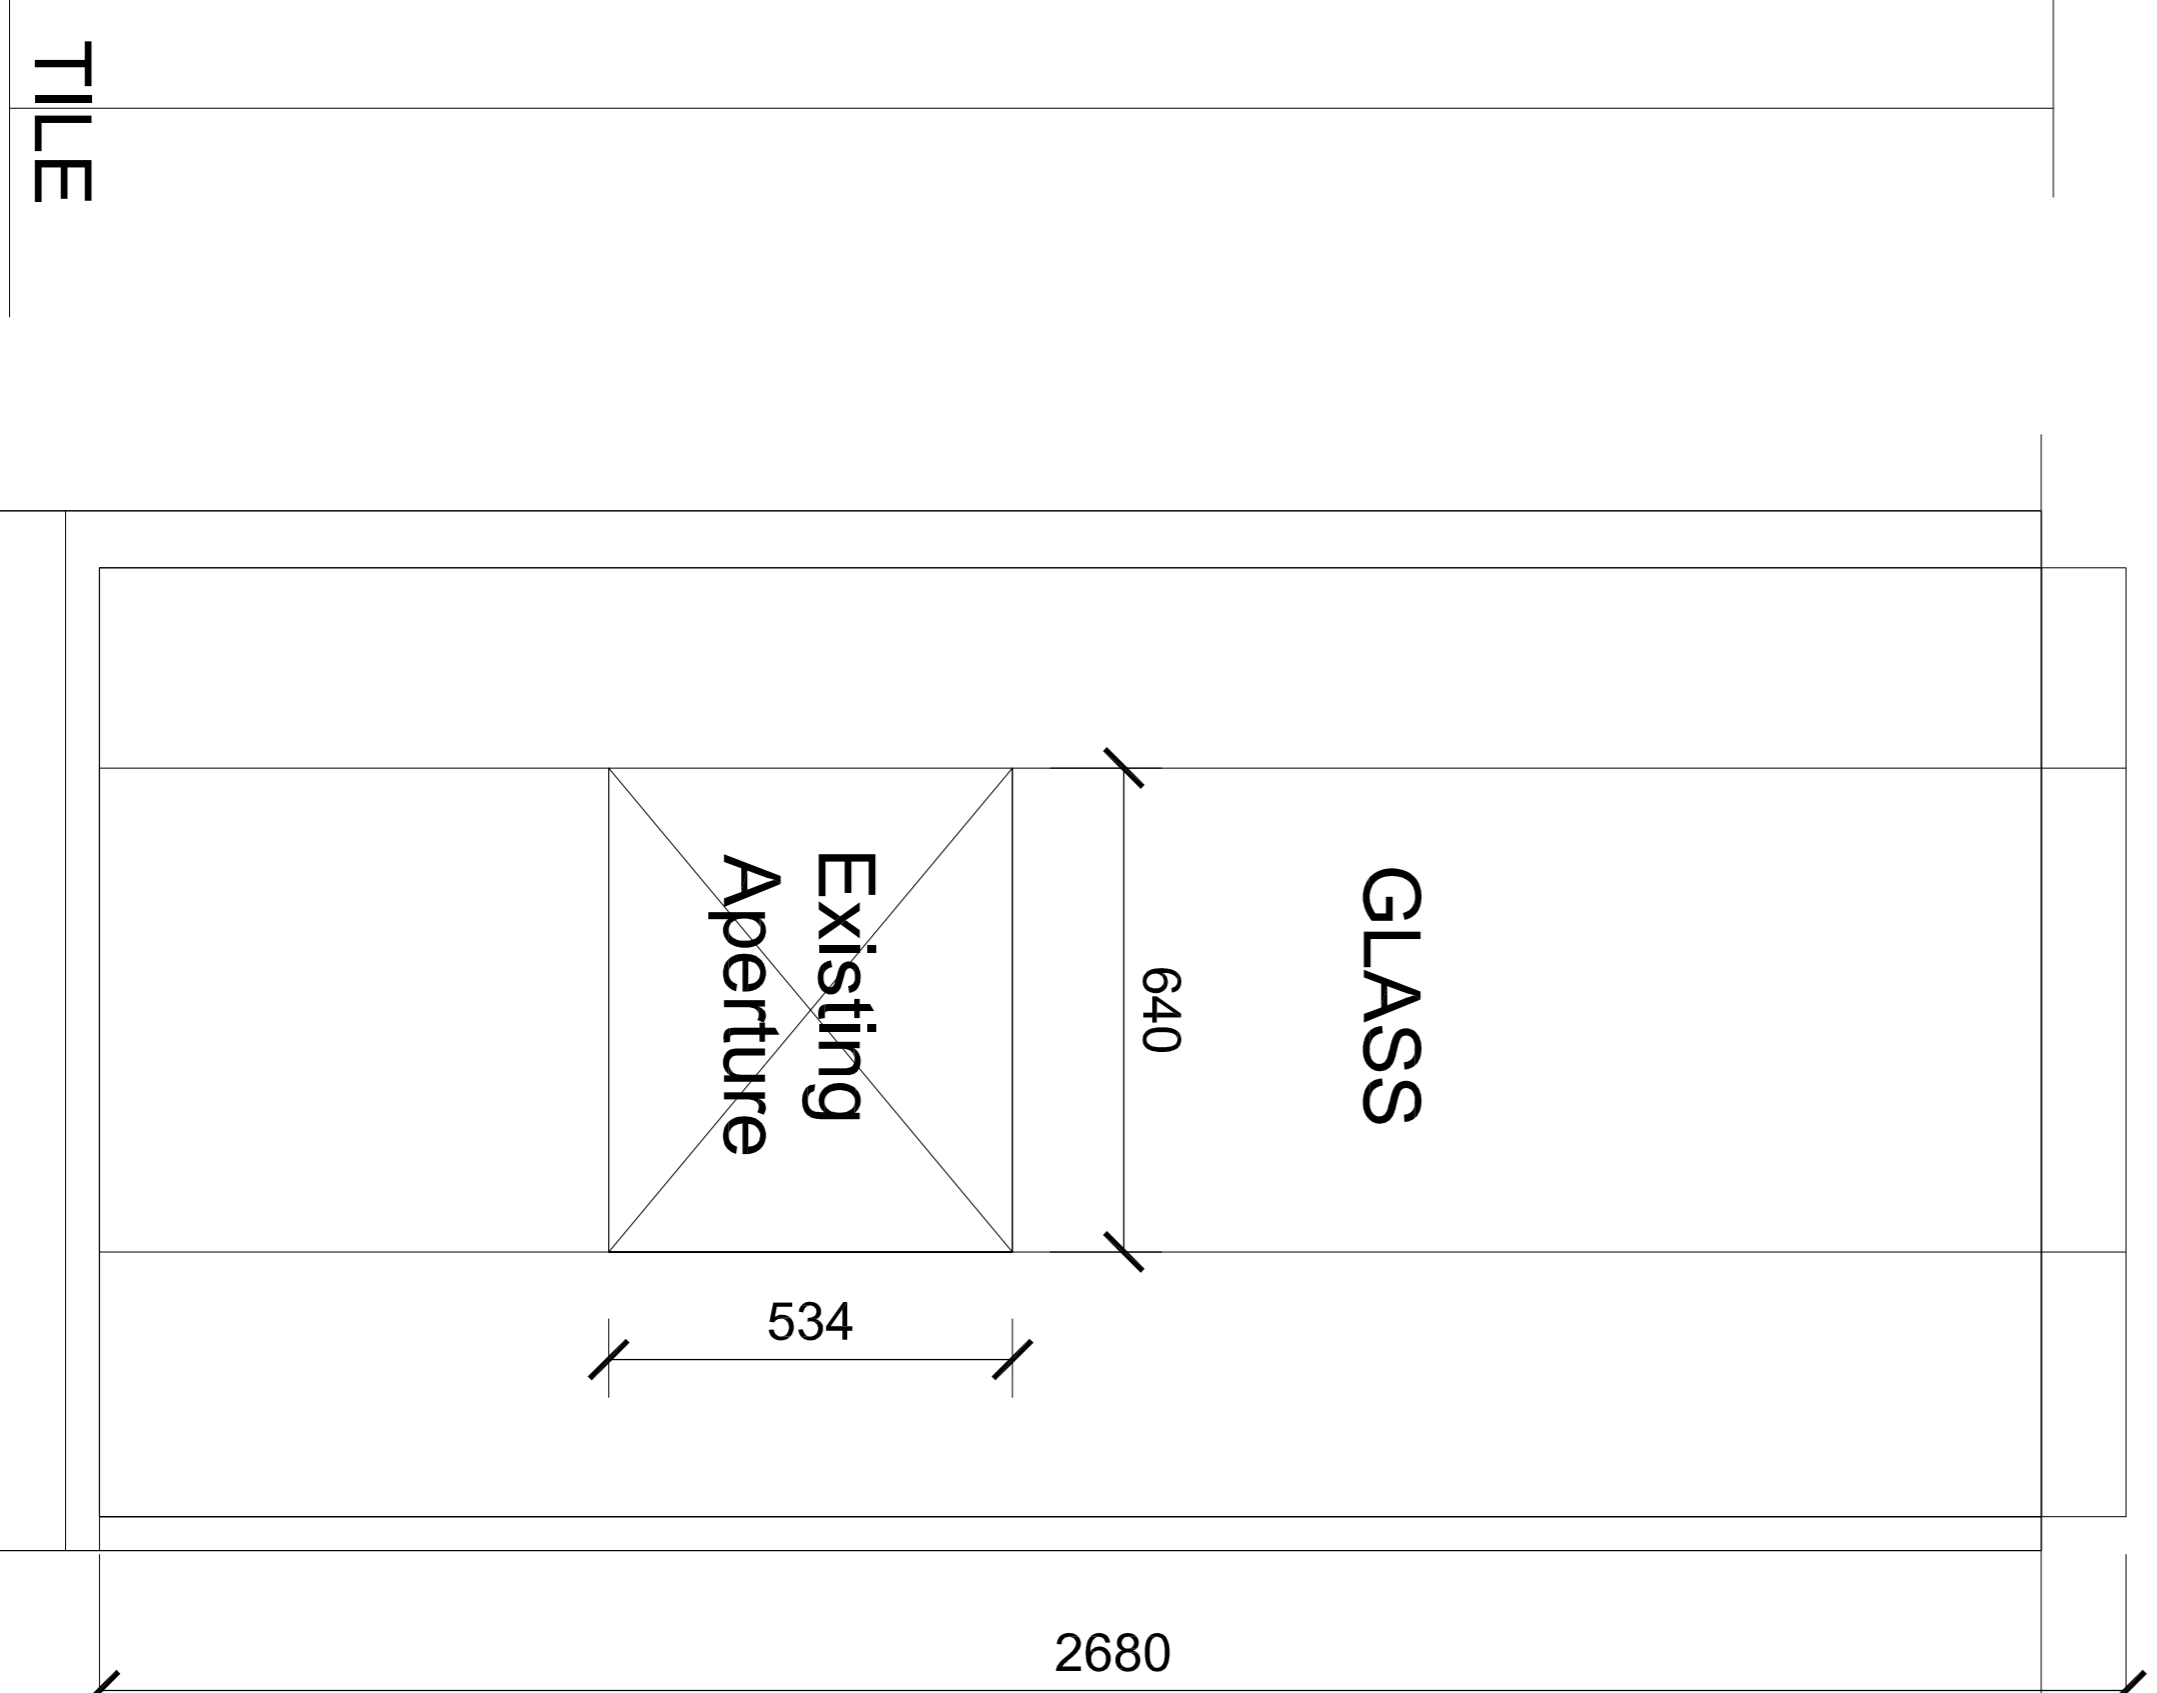

EXISTING APERTURE - 1:10


Group Property  
Notes:  
This drawing is the copyright and property of The Royal Bank of Scotland plc. It must not be copied or published without written consent.



Existing 5884 '5' Key height 900mm

Do not scale from this drawing.


rev	description	date

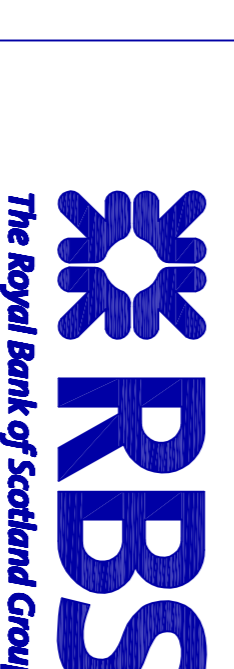

Project  
WH SMITH WOOD GREEN  
110 High Road  
N22 6HE England

Title  
GROUND FLOOR  
ATM SET OUT DETAILS  
PROPOSED

Scale	1:20 @ A1, 1:40 @ A3	
dm	chk	app
LGS	EK	
date	date	date
21.01.16	21.01.16	
consultants drawing number	brand	
D0644-221-062		

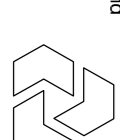

the drawing number

rev