


notes



Existing Building Retained



Third Party Ownership

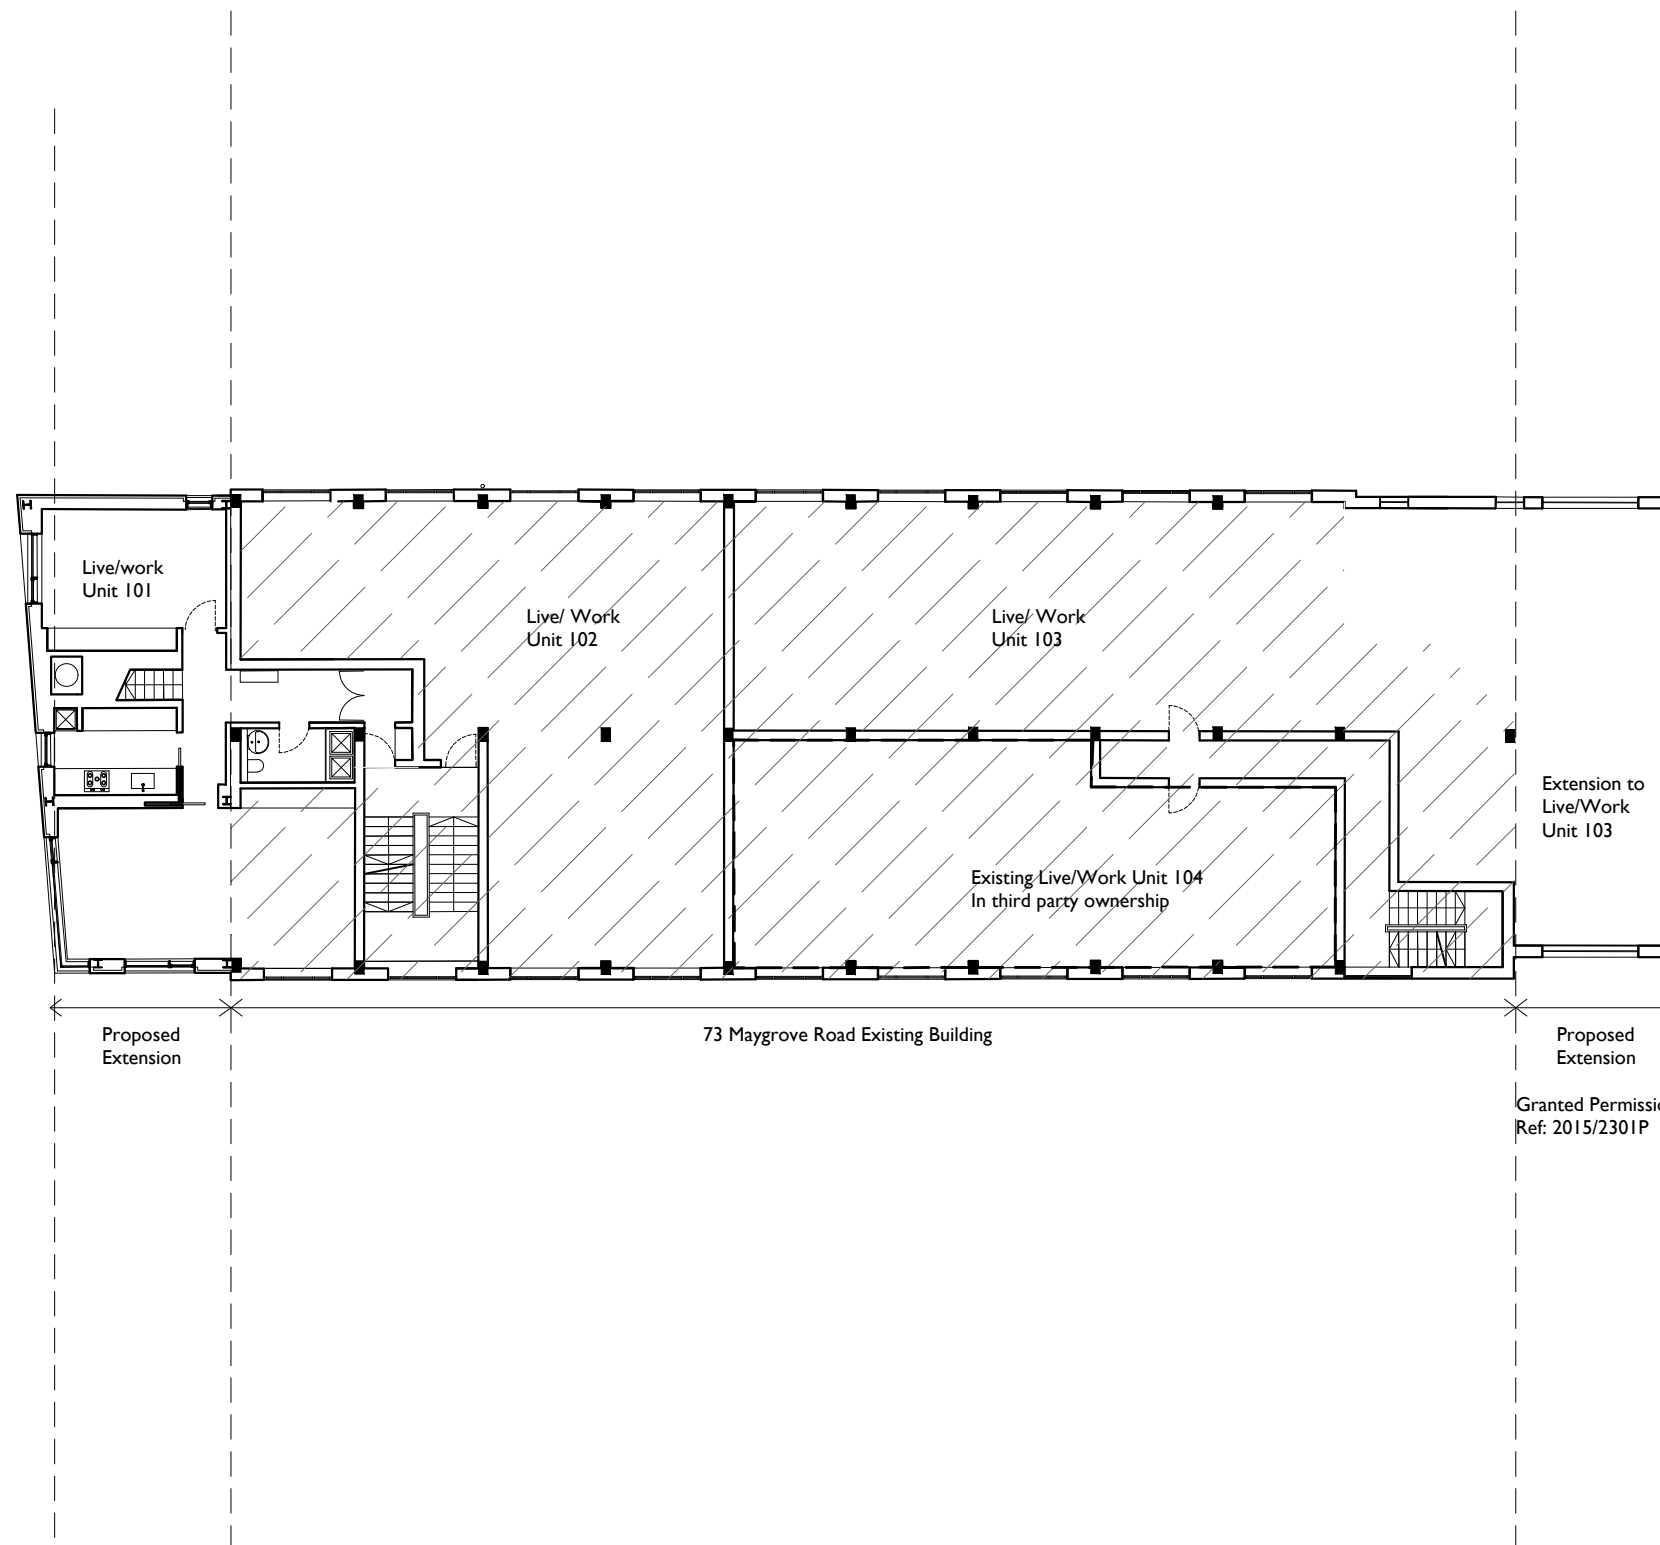

/ 06/04/16 Planning amendment
rev date amendment
project 73 Maygrove Road
scale 1:200 @ A3
drawing First Floor Proposed
drawing no. PL - 112



0m

10m

Paul+O Architects Ltd
Unit 8, 73 Maygrove Road
NW6 2EG
t/f +44 020 7604 3818
www.paul-o-architects.com