


notes

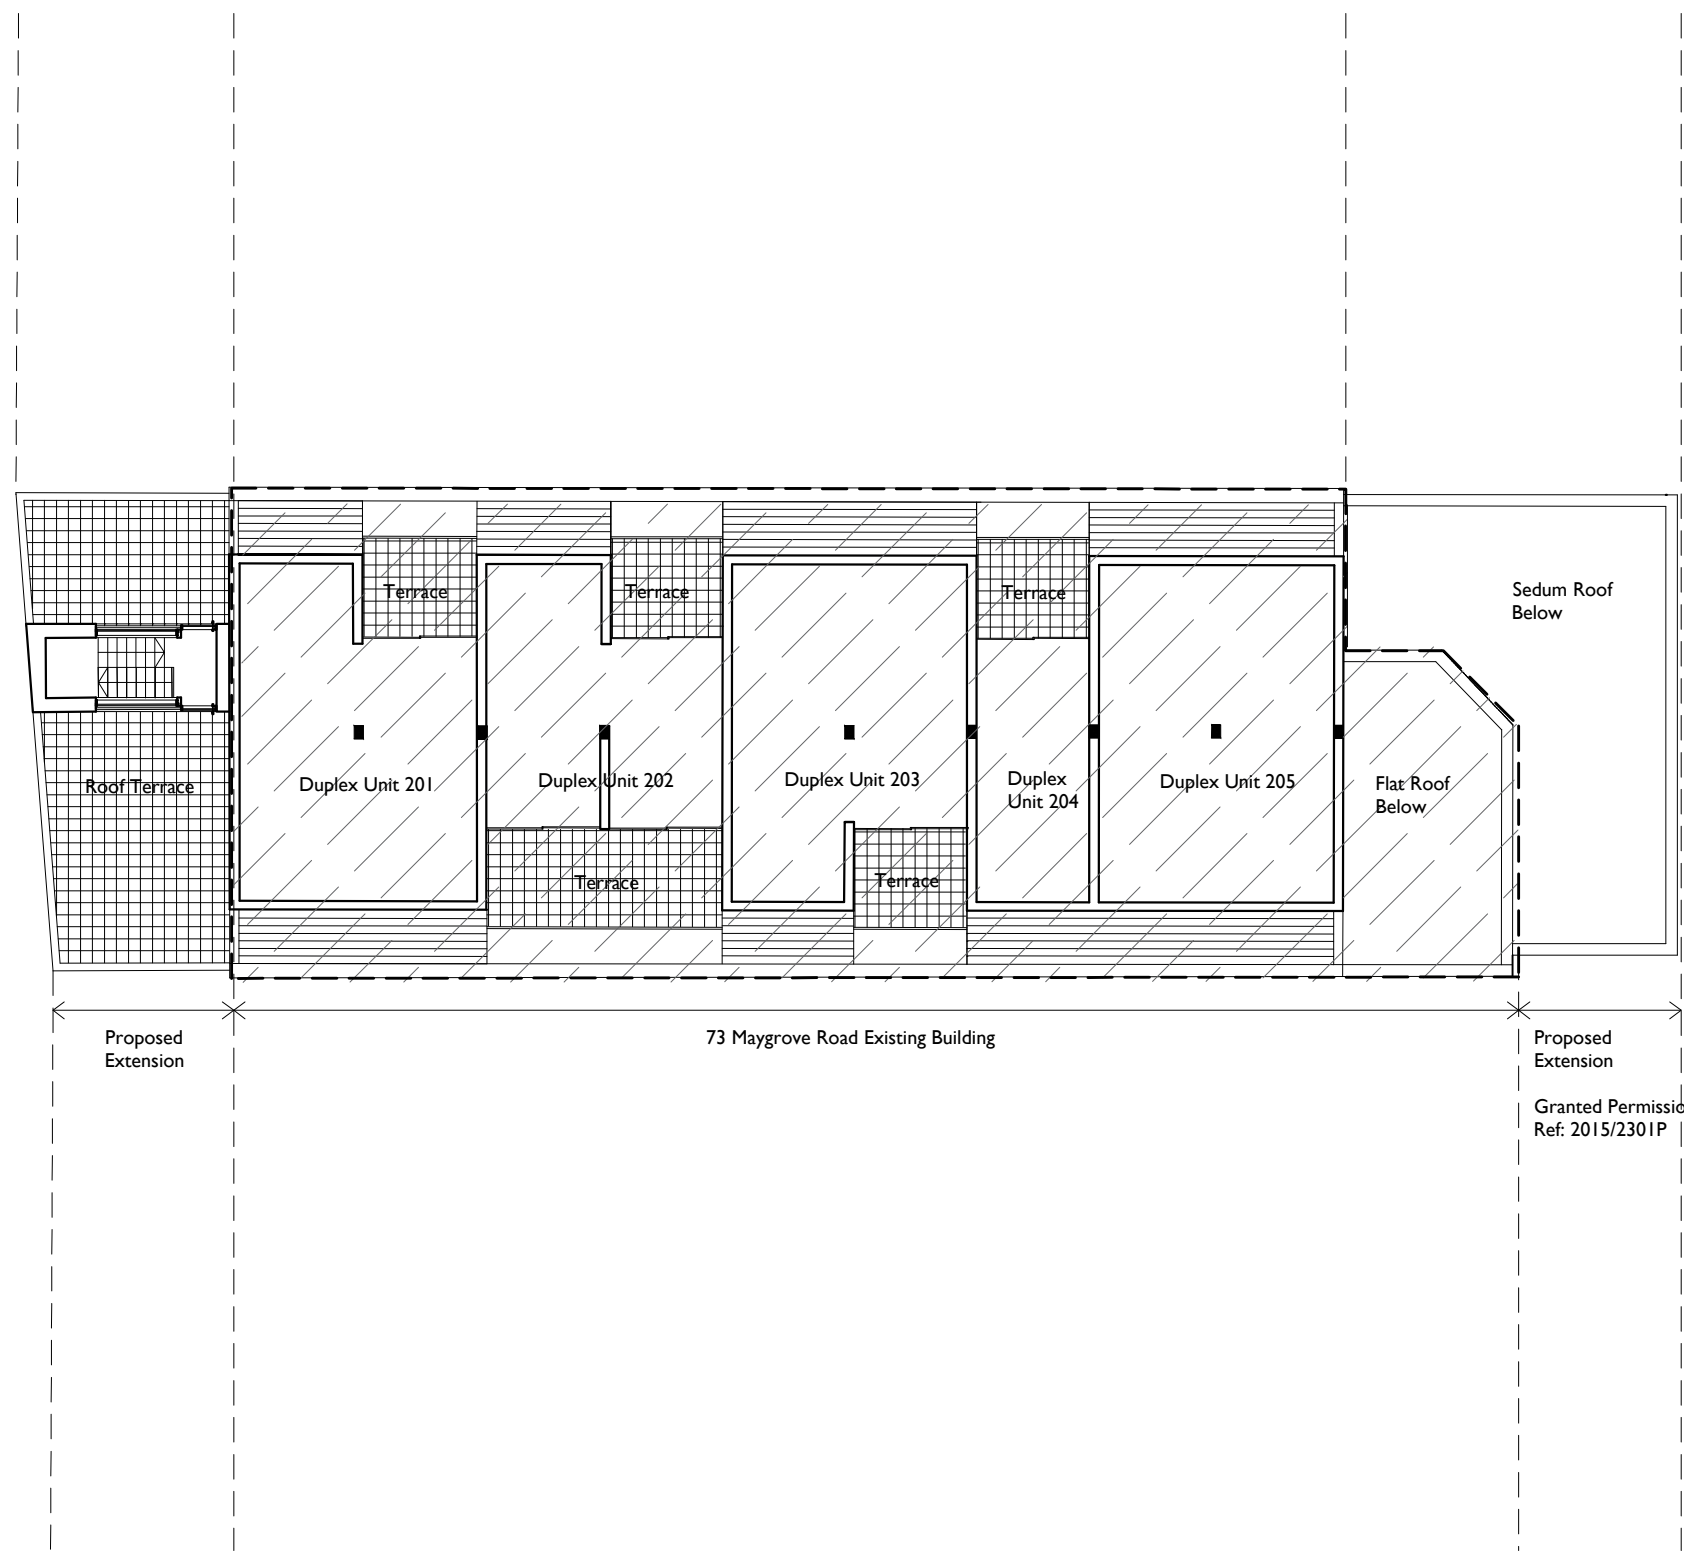


Proposed Extension

73 Maygrove Road Existing Building

Proposed Extension

Granted Permission
Ref: 2015/2301P

/ 06/04/16 Planning amendment
rev date amendment
project 73 Maygrove Road
scale 1:200 @ A3
drawing Third Floor Proposed
drawing no. PL - 114

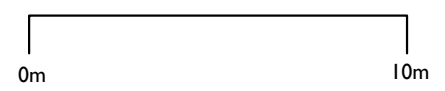

Paul+O Architects Ltd
Unit 8, 73 Maygrove Road
NW6 2EG
t/f +44 020 7604 3818
www.paul-o-architects.com