



notes

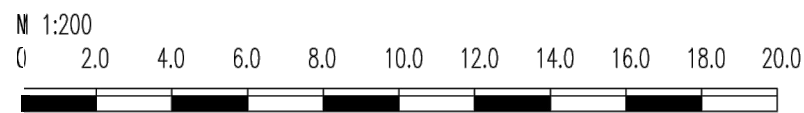

MATERIALS KEY:

- ① SLATE ROOF
- ② BUFF BRICK
- ③ BLUE BRICK
- ④ WHITE RENDER

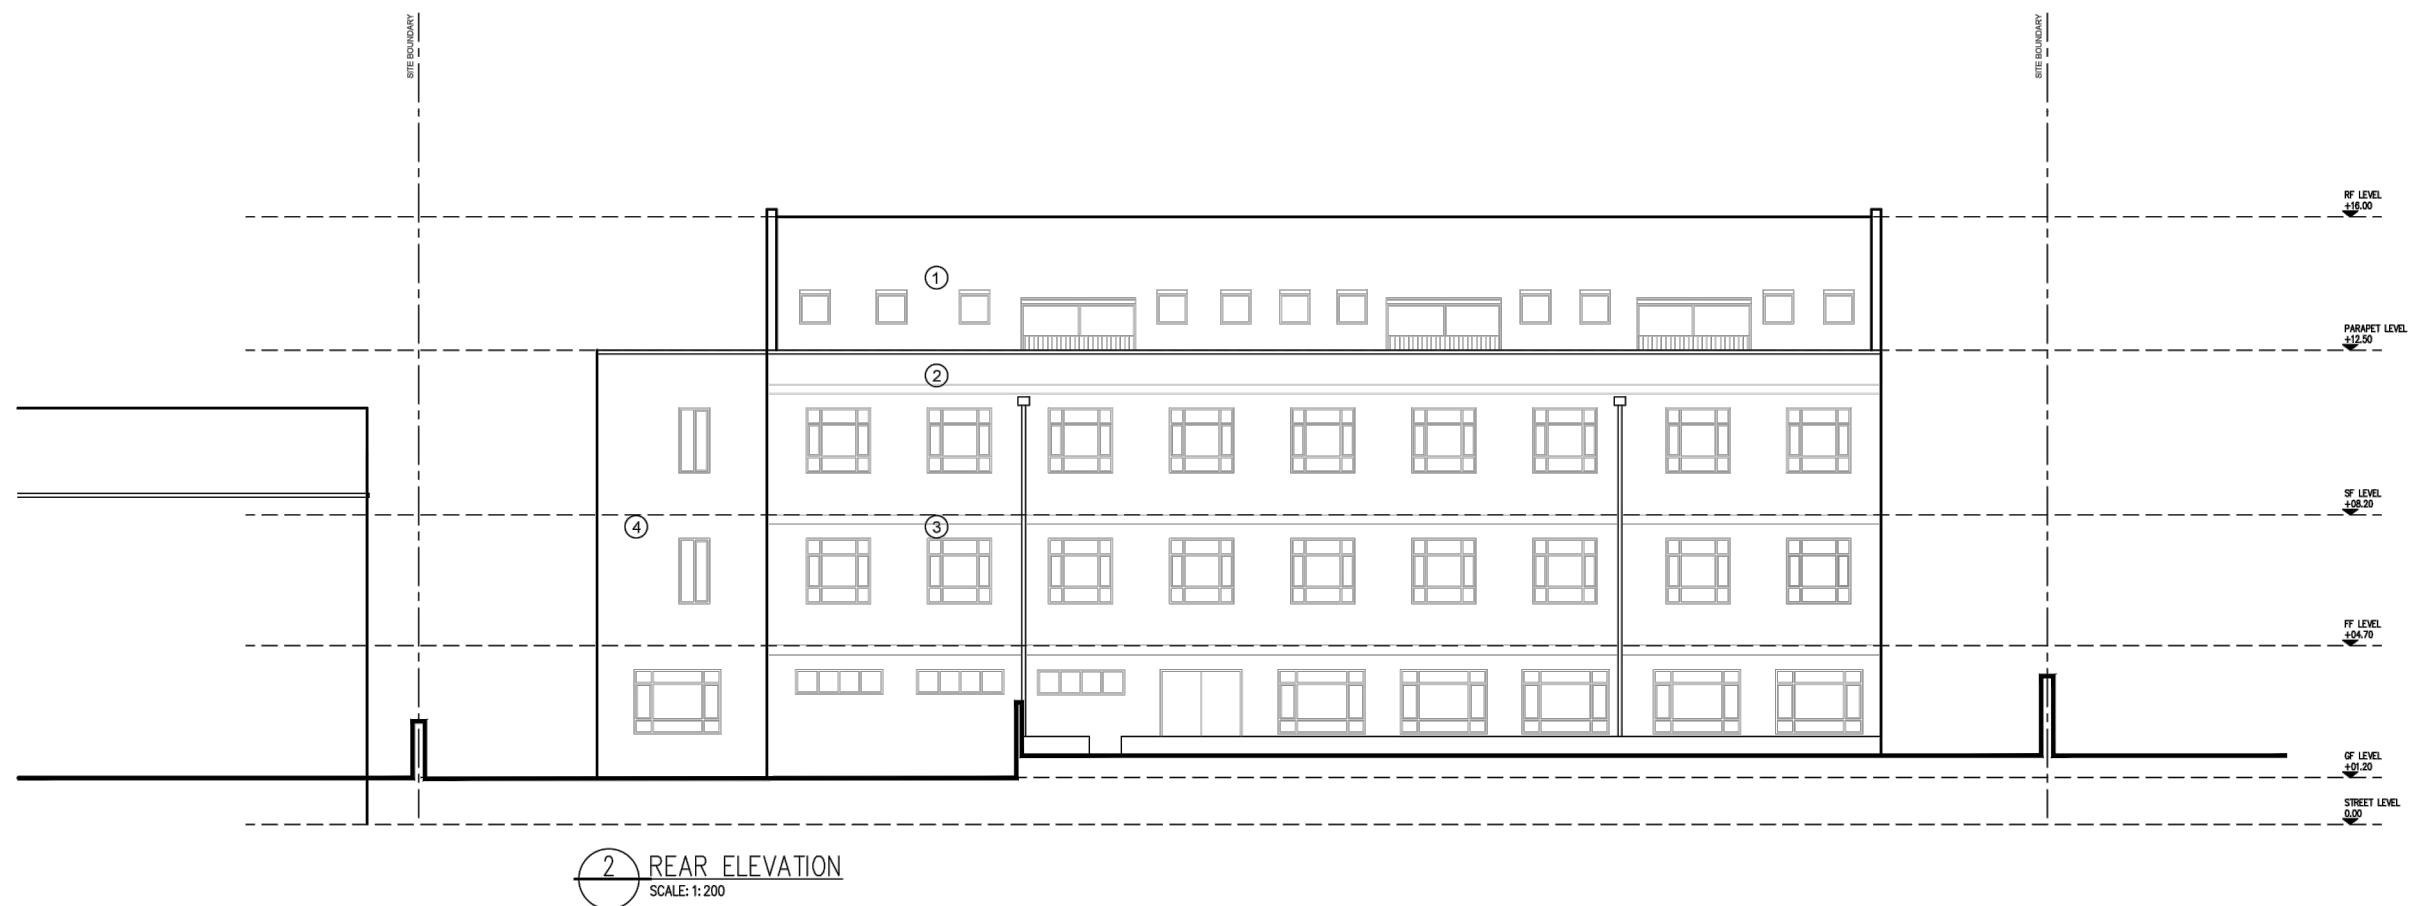

/ 06/04/16 Planning amendment
 rev date amendment
 project 73 Maygrove Road
 scale 1:200
 drawing Existing Elevation Sheet
 drawing no. PL - 200

Paul+O Architects Ltd
 Unit 8, 73 Maygrove Road
 NW6 2EG
 t/f +44 020 7604 3818
 www.paul-o-architects.com