




notes

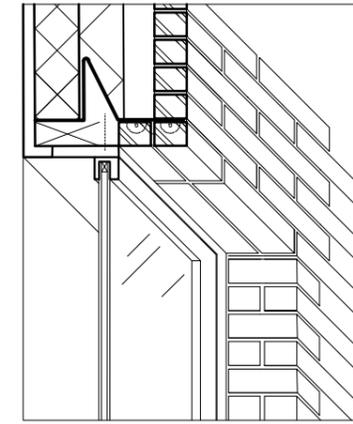

Typical Window Detail Axometric

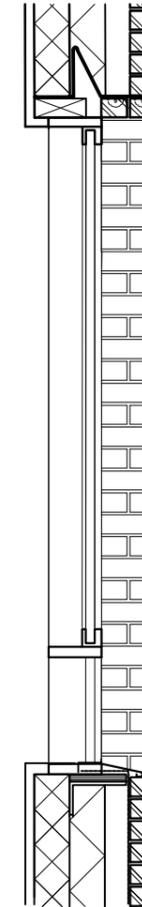

Section Detail

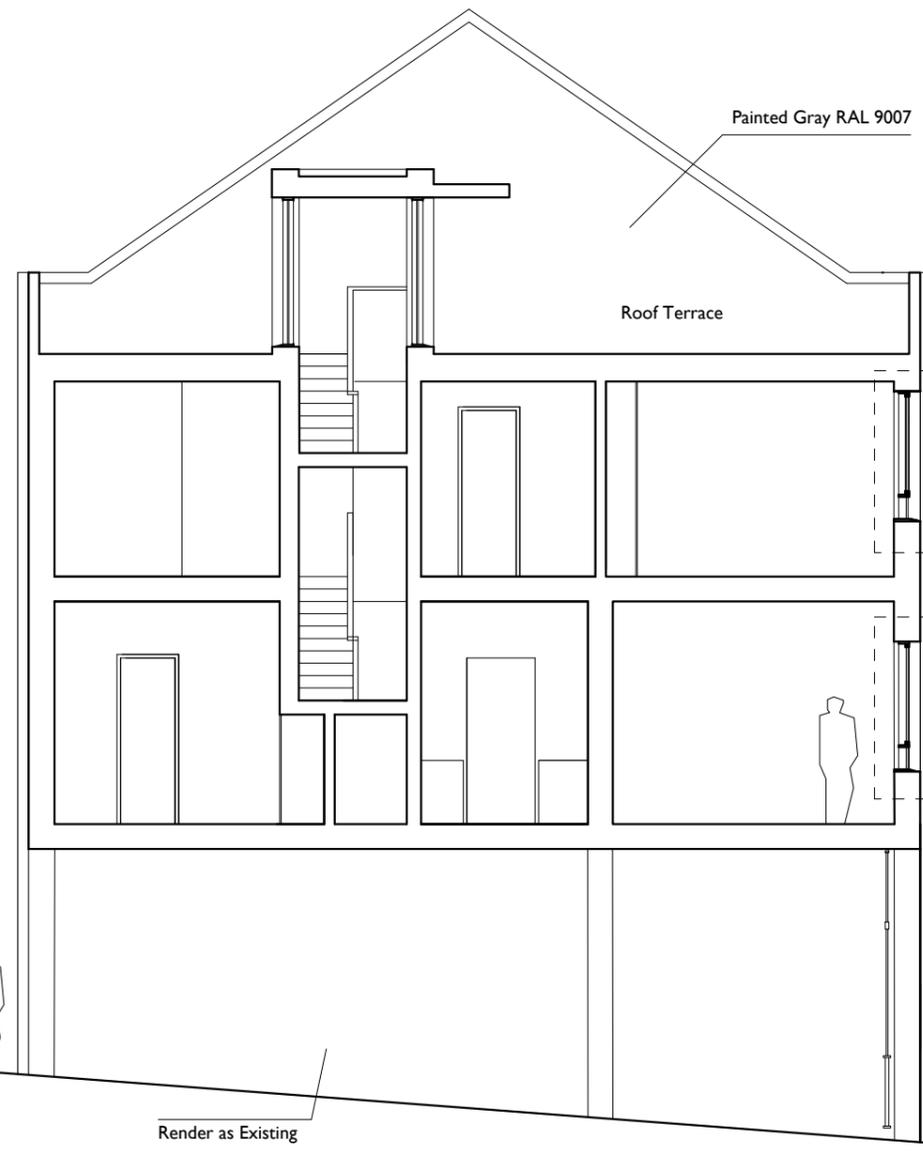

▽ Roof Level
+16.00

▽ Parapet Level
+12.50

See Section Detail

▽ SF Level
+08.20




See Section Detail

▽ FF Level
+04.70

▽ GF Level
+01.20

▽ Street Level
00.00


Render as Existing

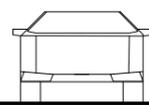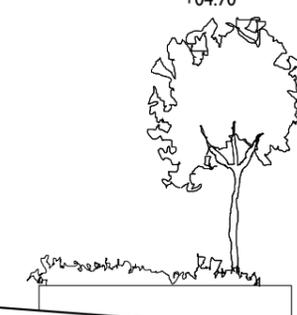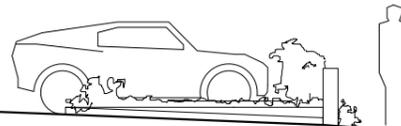

Courtyard

Proposed Extension

Forecourt with planters

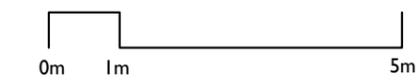

06/04/16 Planning amendment
 rev date amendment
 project 73 Maygrove Road
 scale 1:100 @ A3
 drawing Section Proposed
 drawing no. PL - 310

Paul+O Architects Ltd
 Unit 8, 73 Maygrove Road
 NW6 2EG
 t/f +44 020 7604 3818
 www.paul-o-architects.com