


Existing Elevation F - Ground Floor Dining Room

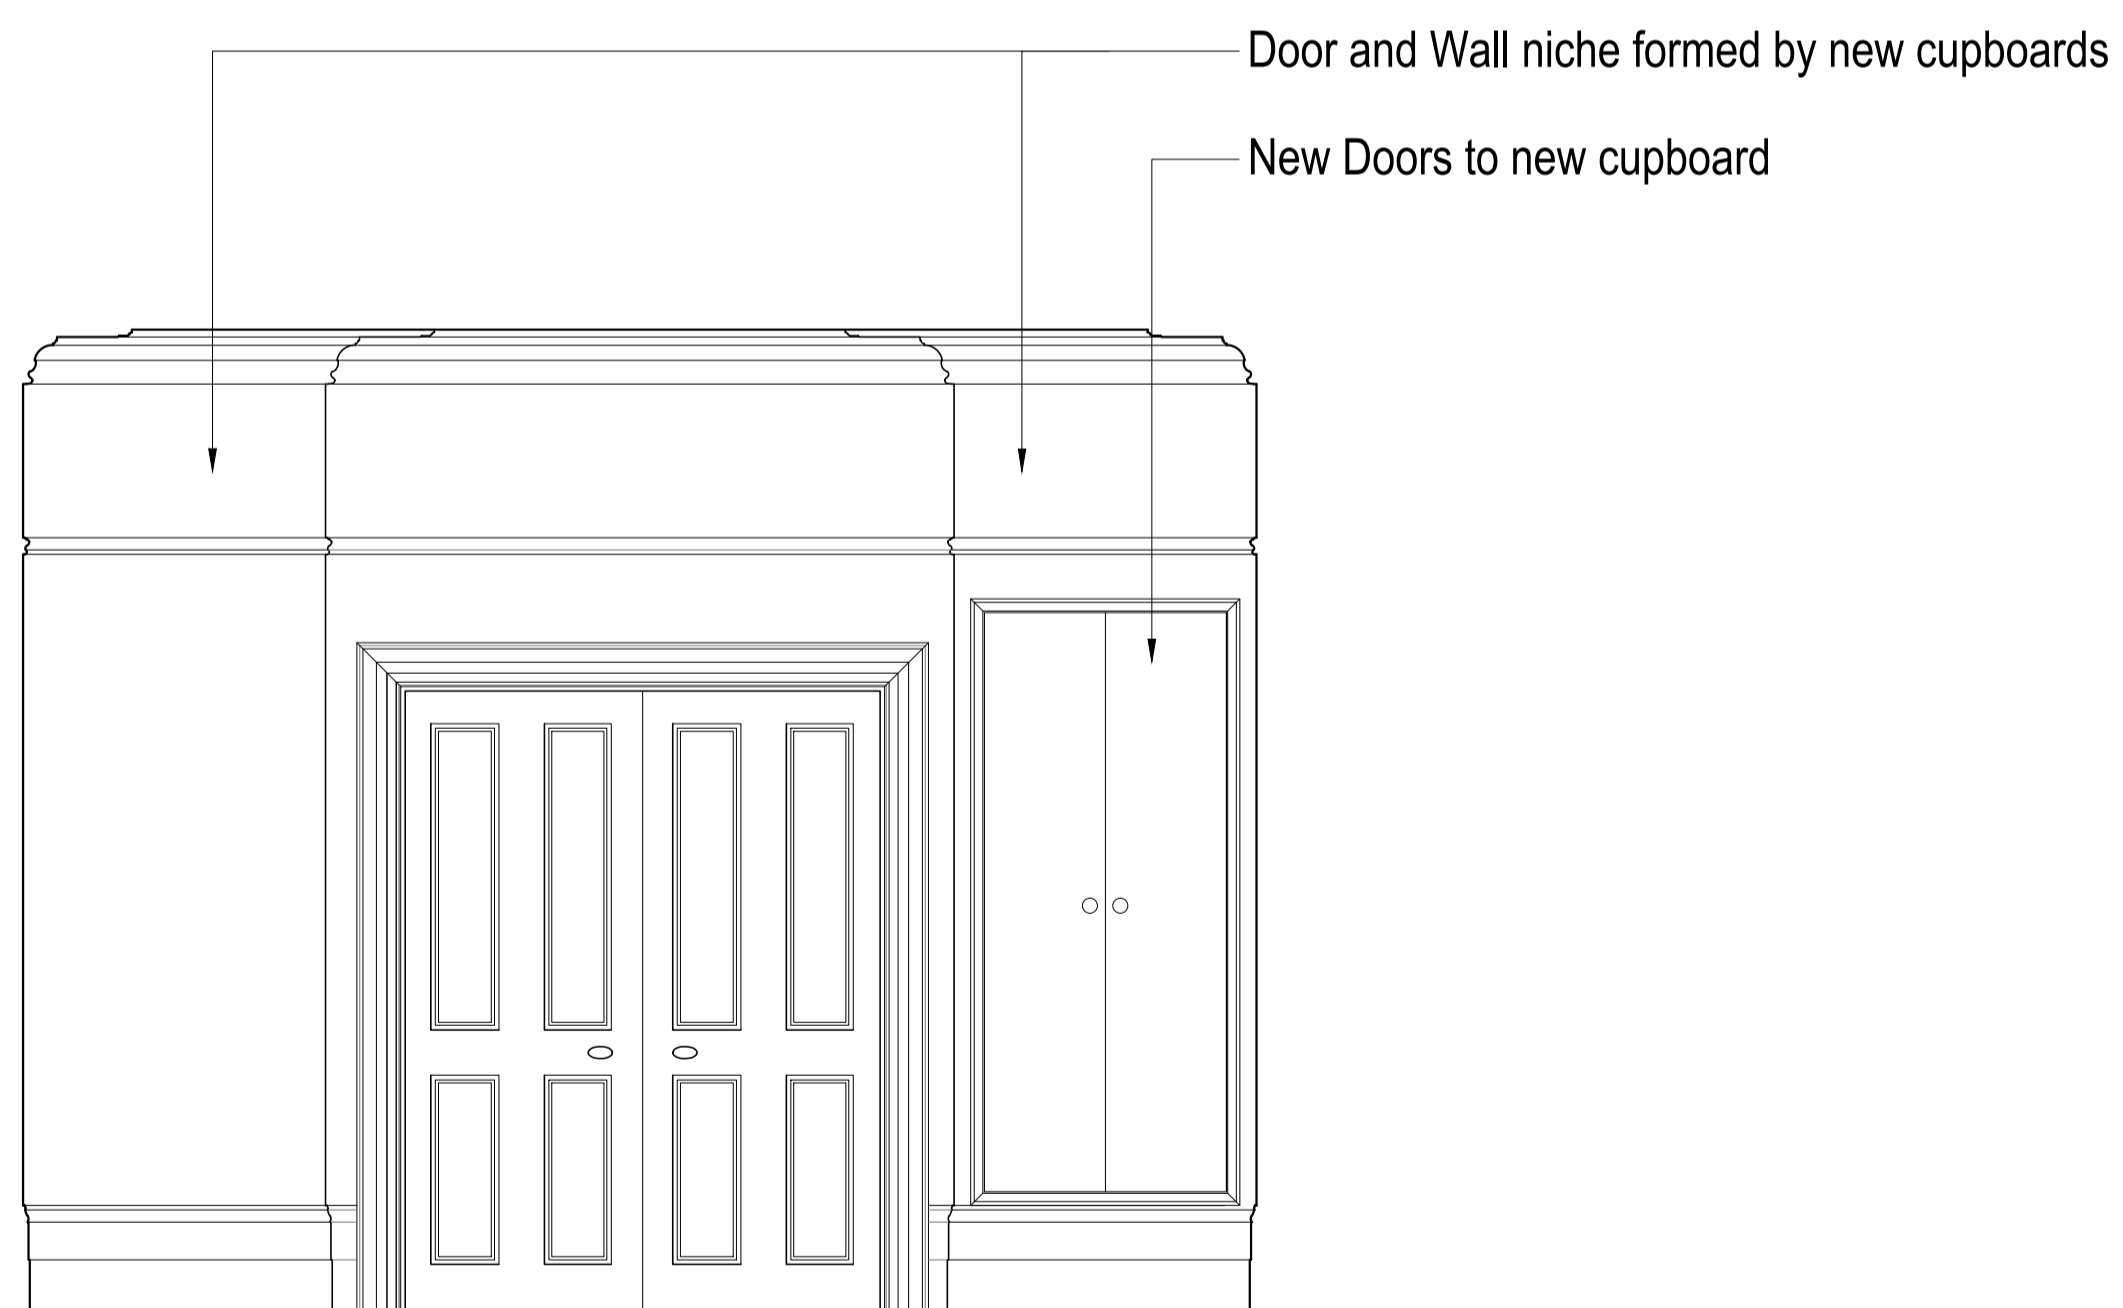

Proposed Elevation F - Ground Floor Dining Room


Issued For
PLANNING


Rev.	Description	Date	Signed	Checked

General Notes:
THIS DRAWING HAS BEEN PREPARED BY DS DESIGN SOLUTIONS AND THE DATA CONTAINED HEREIN MAY BE USED OR REPRODUCED ONLY WITH DS DESIGN SOLUTIONS' APPROVAL.

Scale	Date	Drawn by	Checked by
1:25 @ A1	19.01.2016	AL	DS

Drawing Title Existing & Proposed Internal Elevations Elevation F
Project 8 Prince Albert Road London NW1 7SR

	561 Finchley Road London NW3 7BJ Phone 020 7433 3939 Fax 020 7794 4279 www.DesignSolutionsUK.com	
	Project no. 16/0313	Drawing no. 141

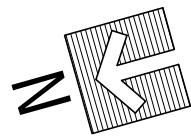

Existing First Floor GA Plan
Scale 1:50 @ A3

Gross Internal Area	
72.6 m ²	781.5 Ft ²
Total	
354.5 m ²	3815.8 Ft ²

Issued For
PLANNING

General Notes:
THIS DRAWING HAS BEEN PREPARED BY DS DESIGN SOLUTIONS AND THE DATA CONTAINED HEREIN MAY BE USED OR REPRODUCED ONLY WITH DS DESIGN SOLUTIONS' APPROVAL.

Rev.	Description	Date	Signed	Checked


--

--

Scale	Date	Drawn by	Checked by
1:50 @ A3	19.01.2016	ME	DS
Drawing Title			
Existing Plan First Floor GA Plan			
Project			
8 Prince Albert Road London NW1 7SR			

561 Finchley Road
London NW3 7BJ
Phone 020 7433 3939
Fax 020 7794 4279
www.DesignSolutionsUK.com

Project no.	Drawing no.	Revision
14/0313	003	P01

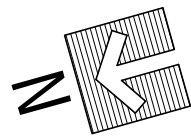

Proposed First Floor GA Plan
Scale 1:50 @ A3

Issued For PLANNING
General Notes: THIS DRAWING HAS BEEN PREPARED BY DS DESIGN SOLUTIONS AND THE DATA CONTAINED HEREIN MAY BE USED OR REPRODUCED ONLY WITH DS DESIGN SOLUTIONS' APPROVAL.


Rev.	Description	Date	Signed	Checked

--

--

Scale 1:50 @ A3	Date 19.01.2016	Drawn by ME	Checked by DS
Drawing Title Proposed Plan First Floor GA Plan			
Project 8 Prince Albert Road London NW1 7SR			

 561 Finchley Road London NW3 7BJ Phone 020 7433 3939 Fax 020 7794 4279 www.DesignSolutionsUK.com		
Project no. 14/0313	Drawing no. 103	Revision P02

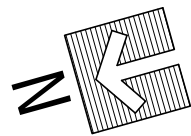

Demolition First Floor GA Plan
Scale 1:50 @ A3

Issued For PLANNING
General Notes: THIS DRAWING HAS BEEN PREPARED BY DS DESIGN SOLUTIONS AND THE DATA CONTAINED HEREIN MAY BE USED OR REPRODUCED ONLY WITH DS DESIGN SOLUTIONS' APPROVAL.

Rev.	Description	Date	Signed	Checked

--

--

Scale 1:50 @ A3	Date 19.01.2016	Drawn by ME	Checked by DS
Drawing Title Demolition Plan First Floor GA Plan			
Project 8 Prince Albert Road London NW1 7SR			

		561 Finchley Road London NW3 7BJ Phone 020 7433 3939 Fax 020 7794 4279 www.DesignSolutionsUK.com
Project no. 14/0313	Drawing no. 203	Revision P01