


Plan, ground floor - existing

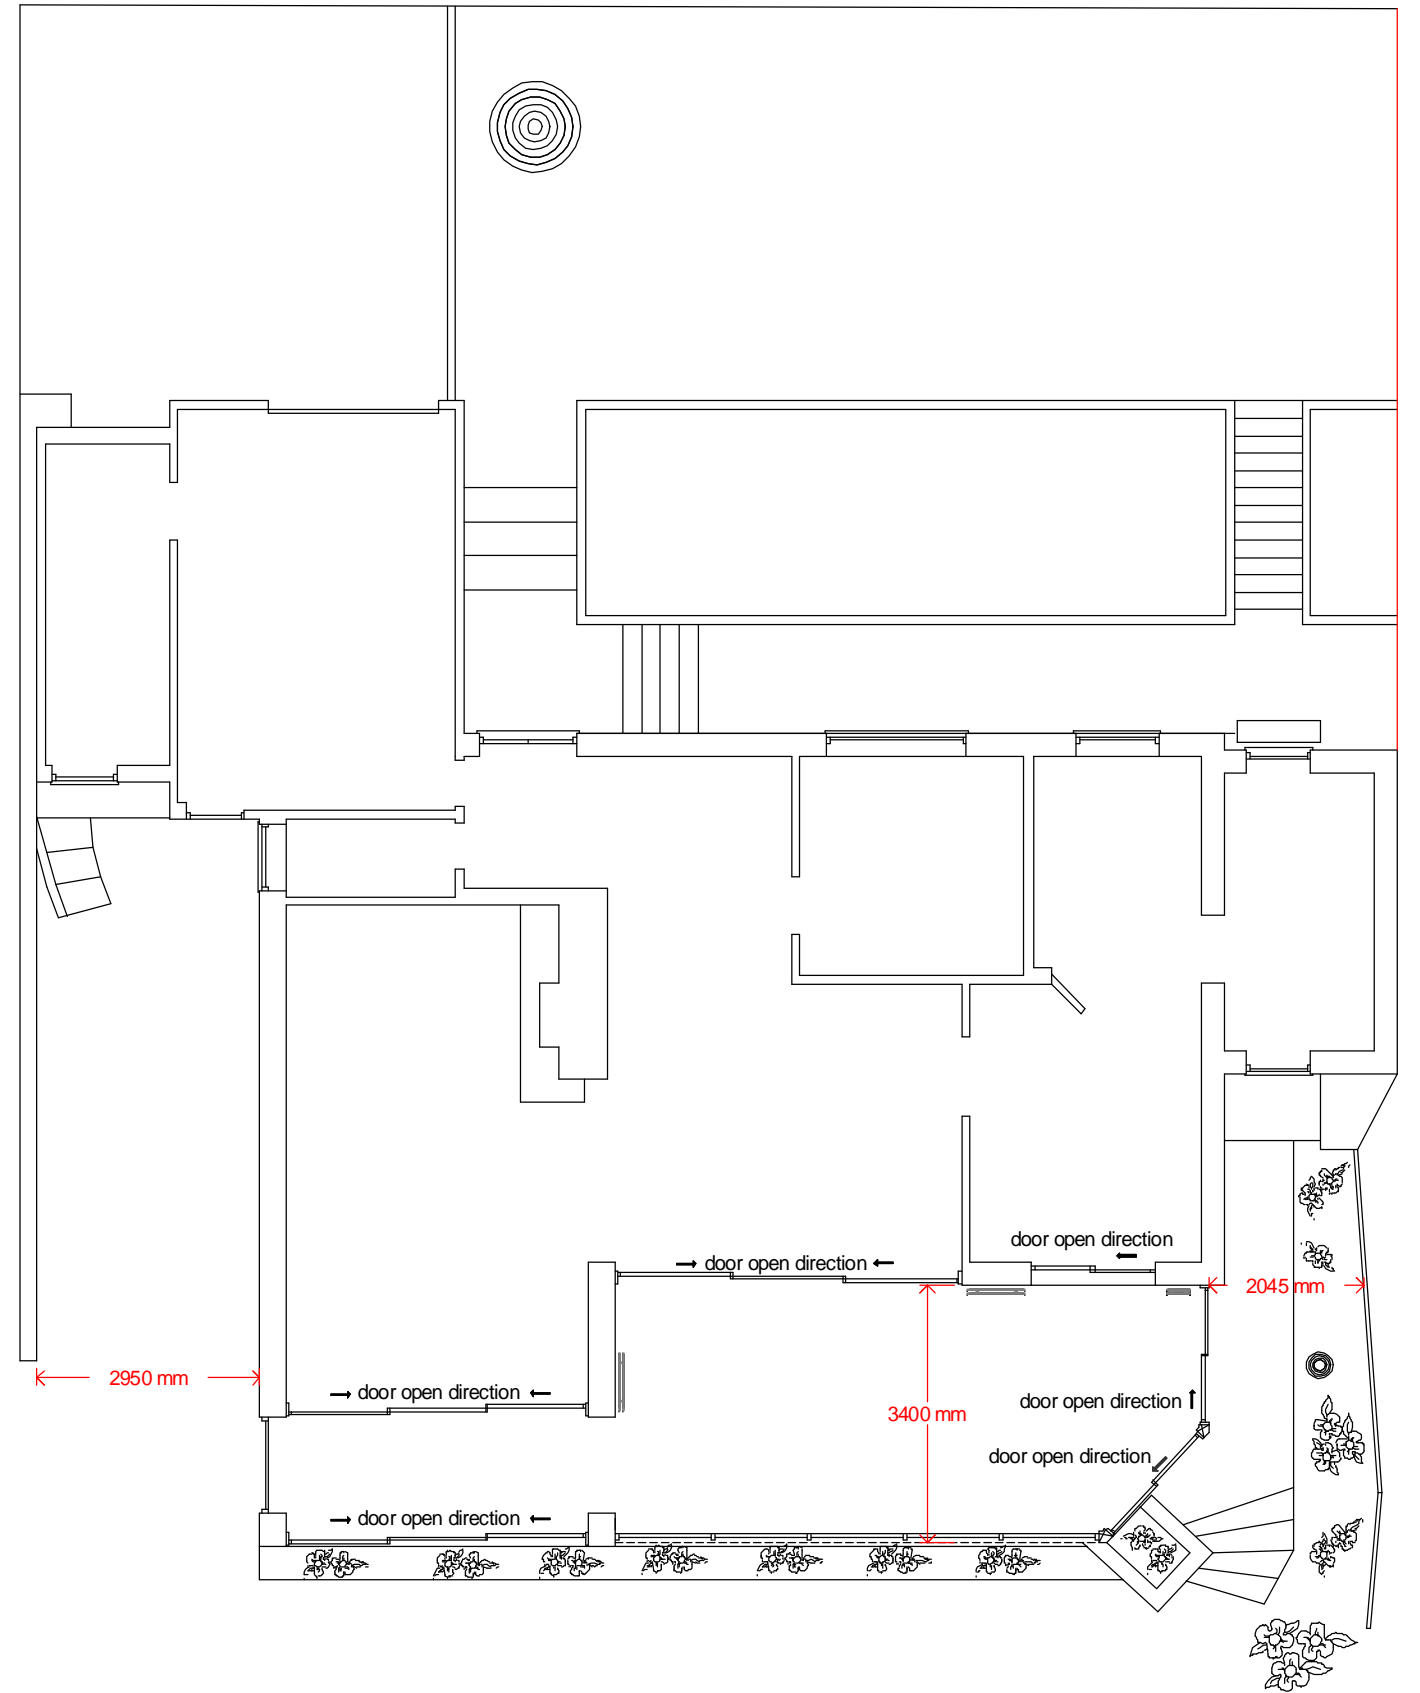

Plan, ground floor - proposed

Conservatory at No.1 the Hexagon, N6 6HR

Scale 1:100

Date 25/02/2016

Drawing 03

roger@epsztajn.co.uk

tel - 020 8995 9995 mob - 07973 166 695