


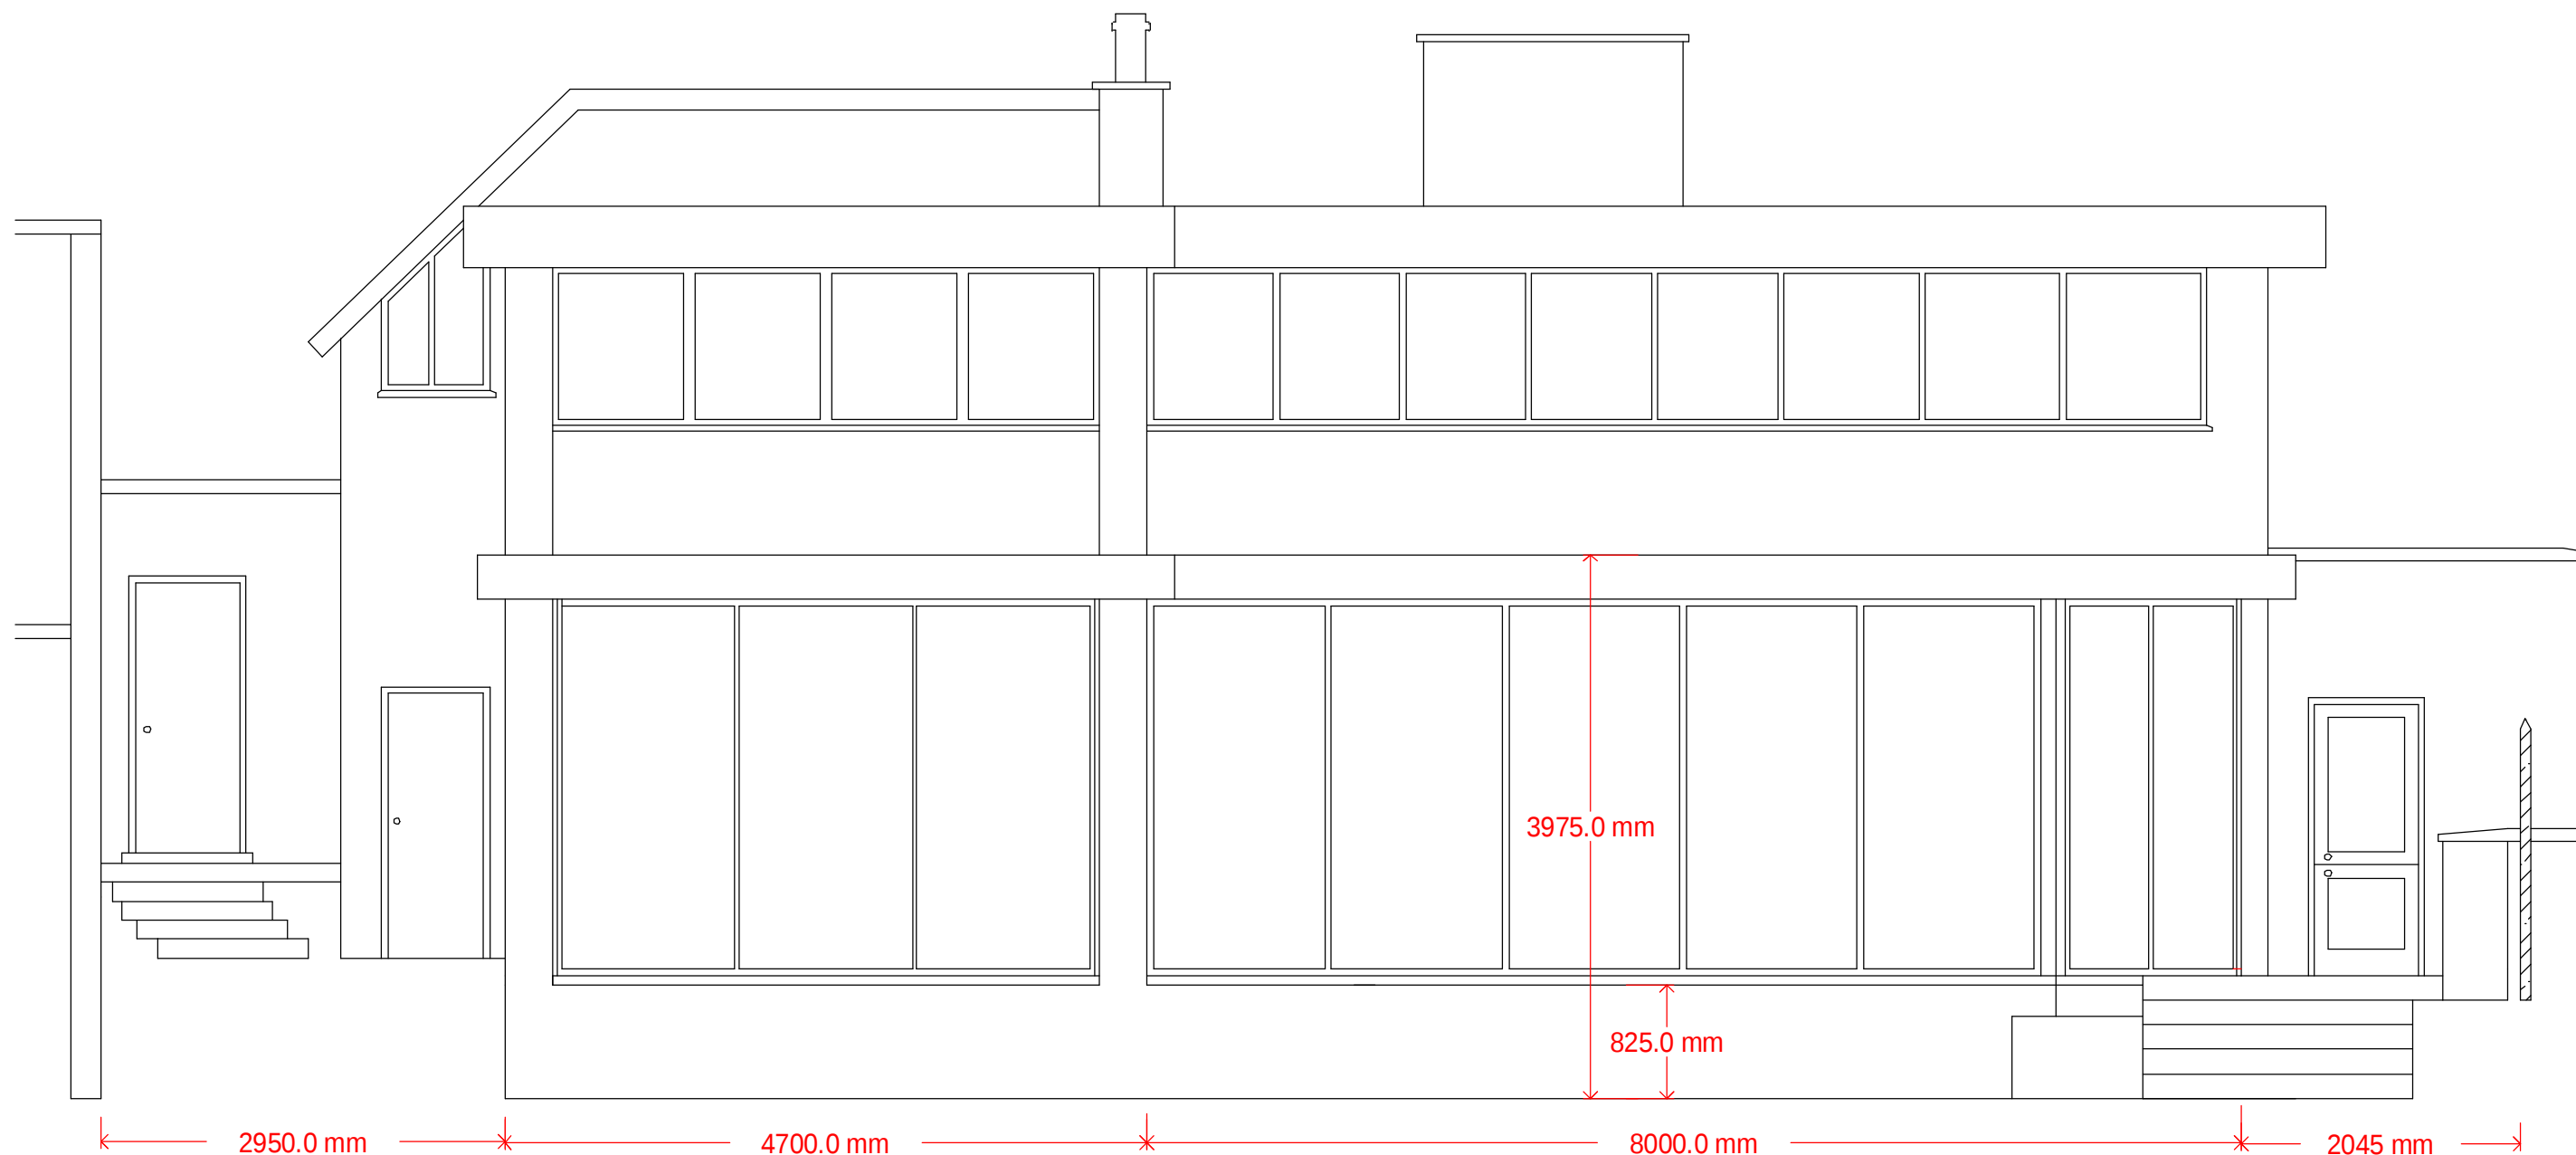

Conservatory at No.1 the Hexagon, N6 6HR

South West (rear) elevation - proposed

Date 25/02/2016 Drawing 011
Scale 1:50

roger@epsztajn.co.uk

tel - 020 8995 9995 mob - 07973 166 695