


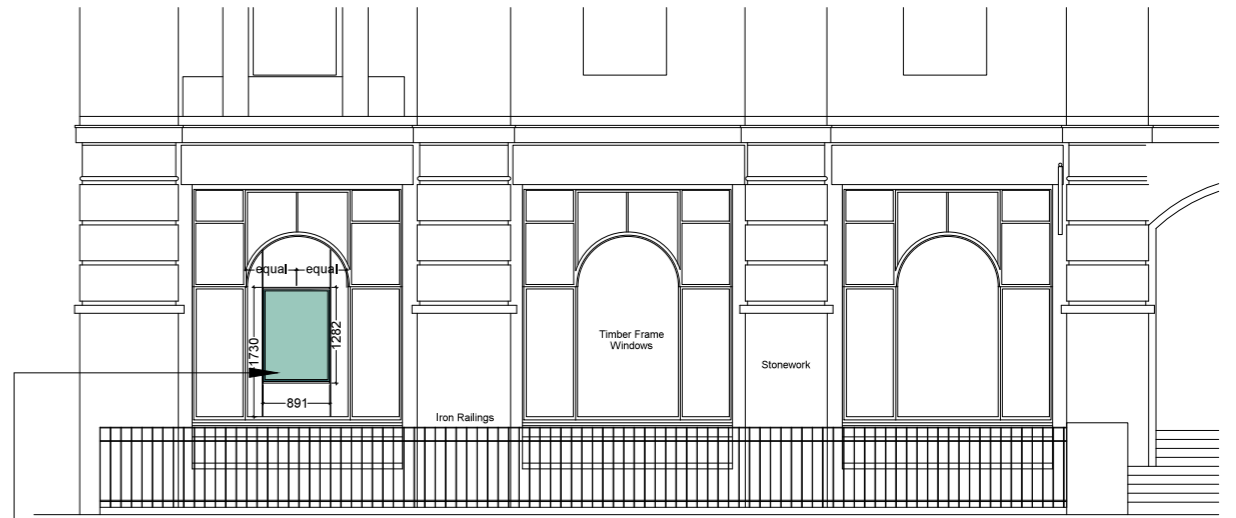


Proposed Front Elevation


Remove existing poster units and provide new type A0 frame edge internally illuminated poster units (A0 Windows Light Pocket ref. W&G-FLPA0)



Southampton Place Elevation

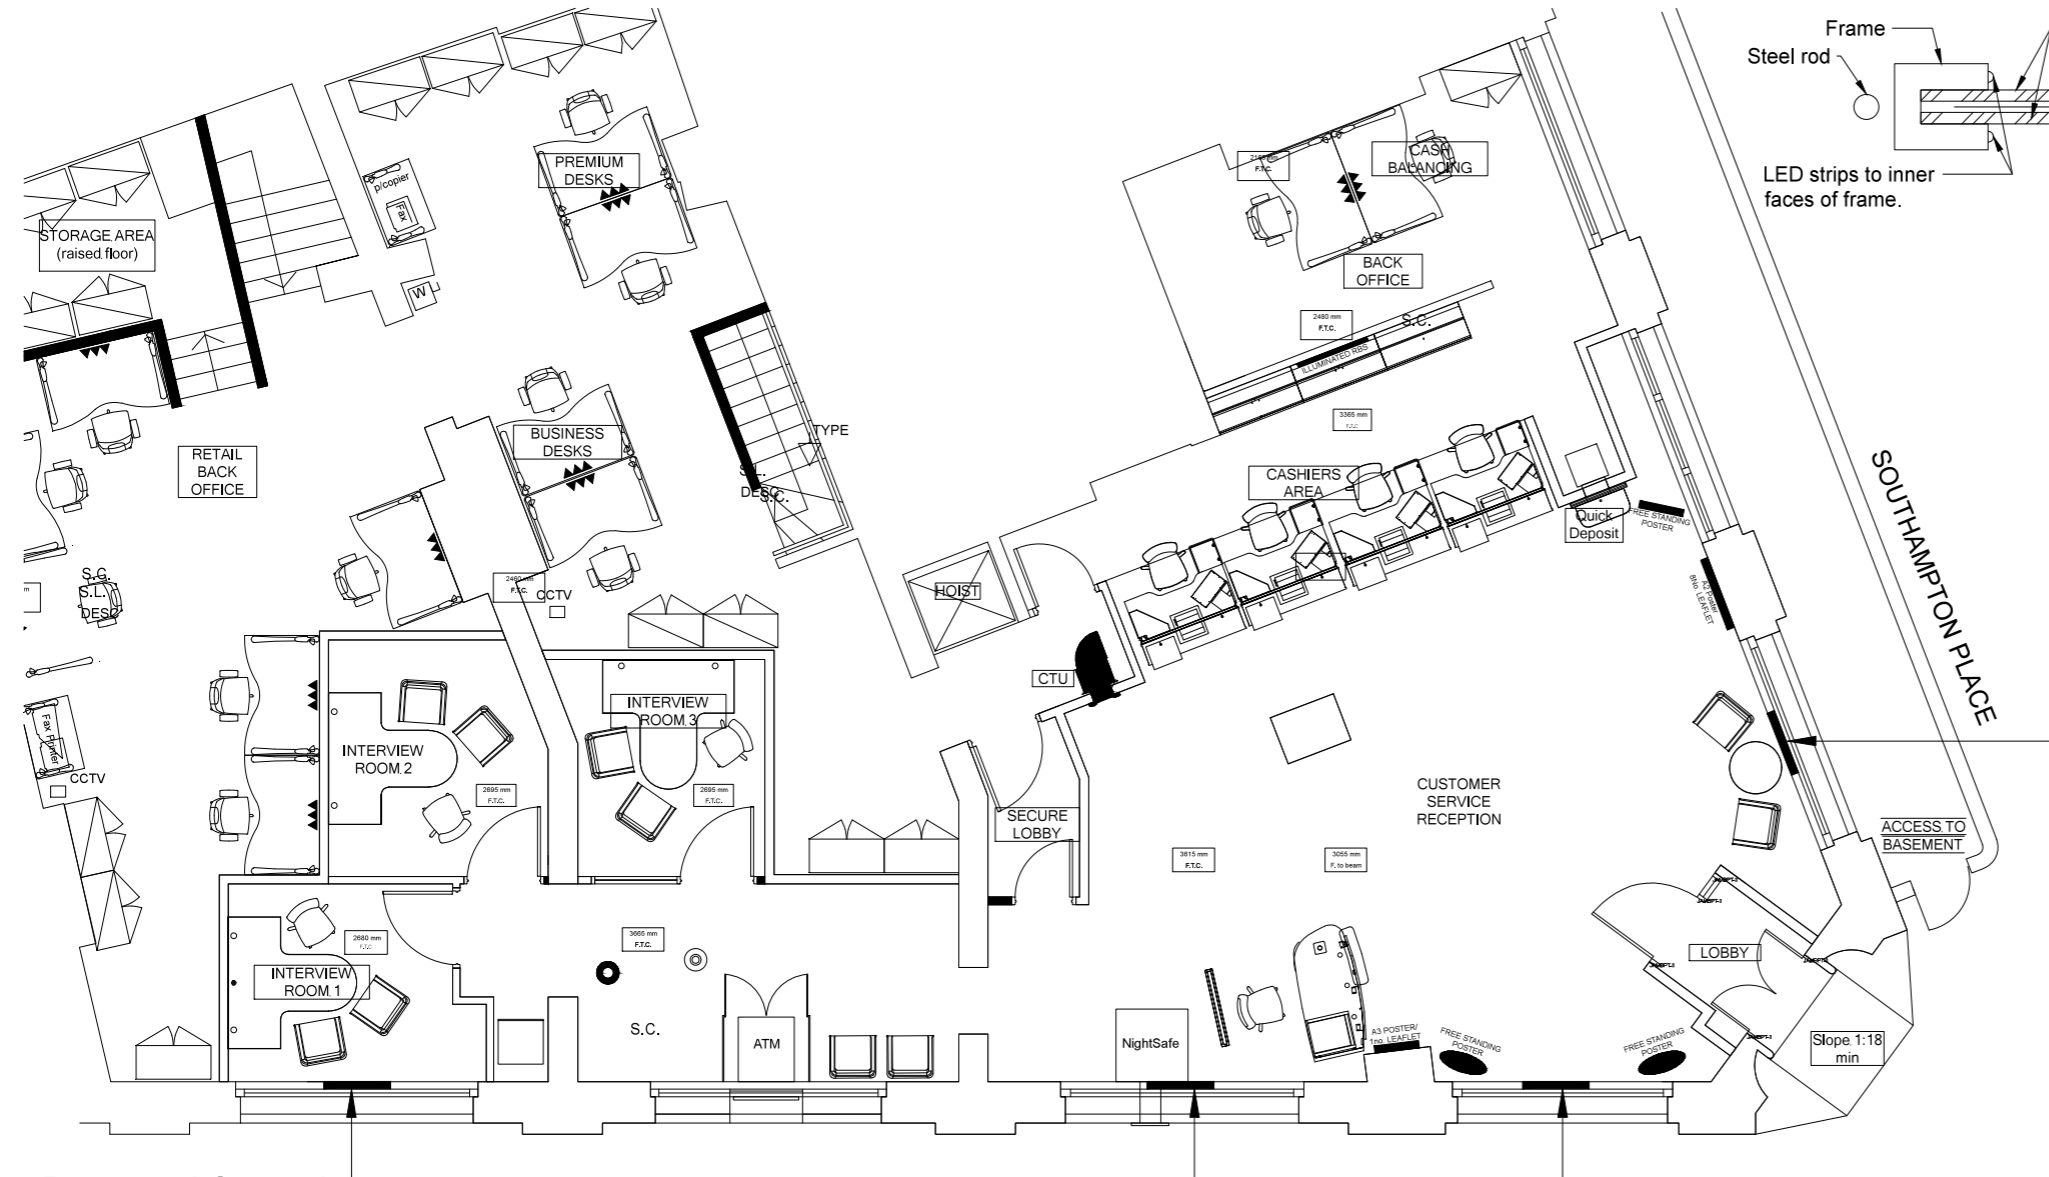

Proposed Ground

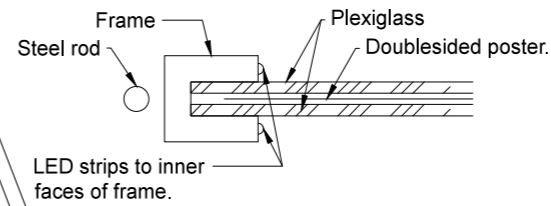

Southampton Place Elevation



Front Elevation

Remove existing poster units and provide new type A0 frame edge internally illuminated poster units (A0 Windows Light Pocket ref. W&G-FLPA0)

Rev No. Comments Date