


# LIGHTING TO EXTERIOR - OPTIONS FOR HYUNDAI - SITE PLAN

## Drawing 20

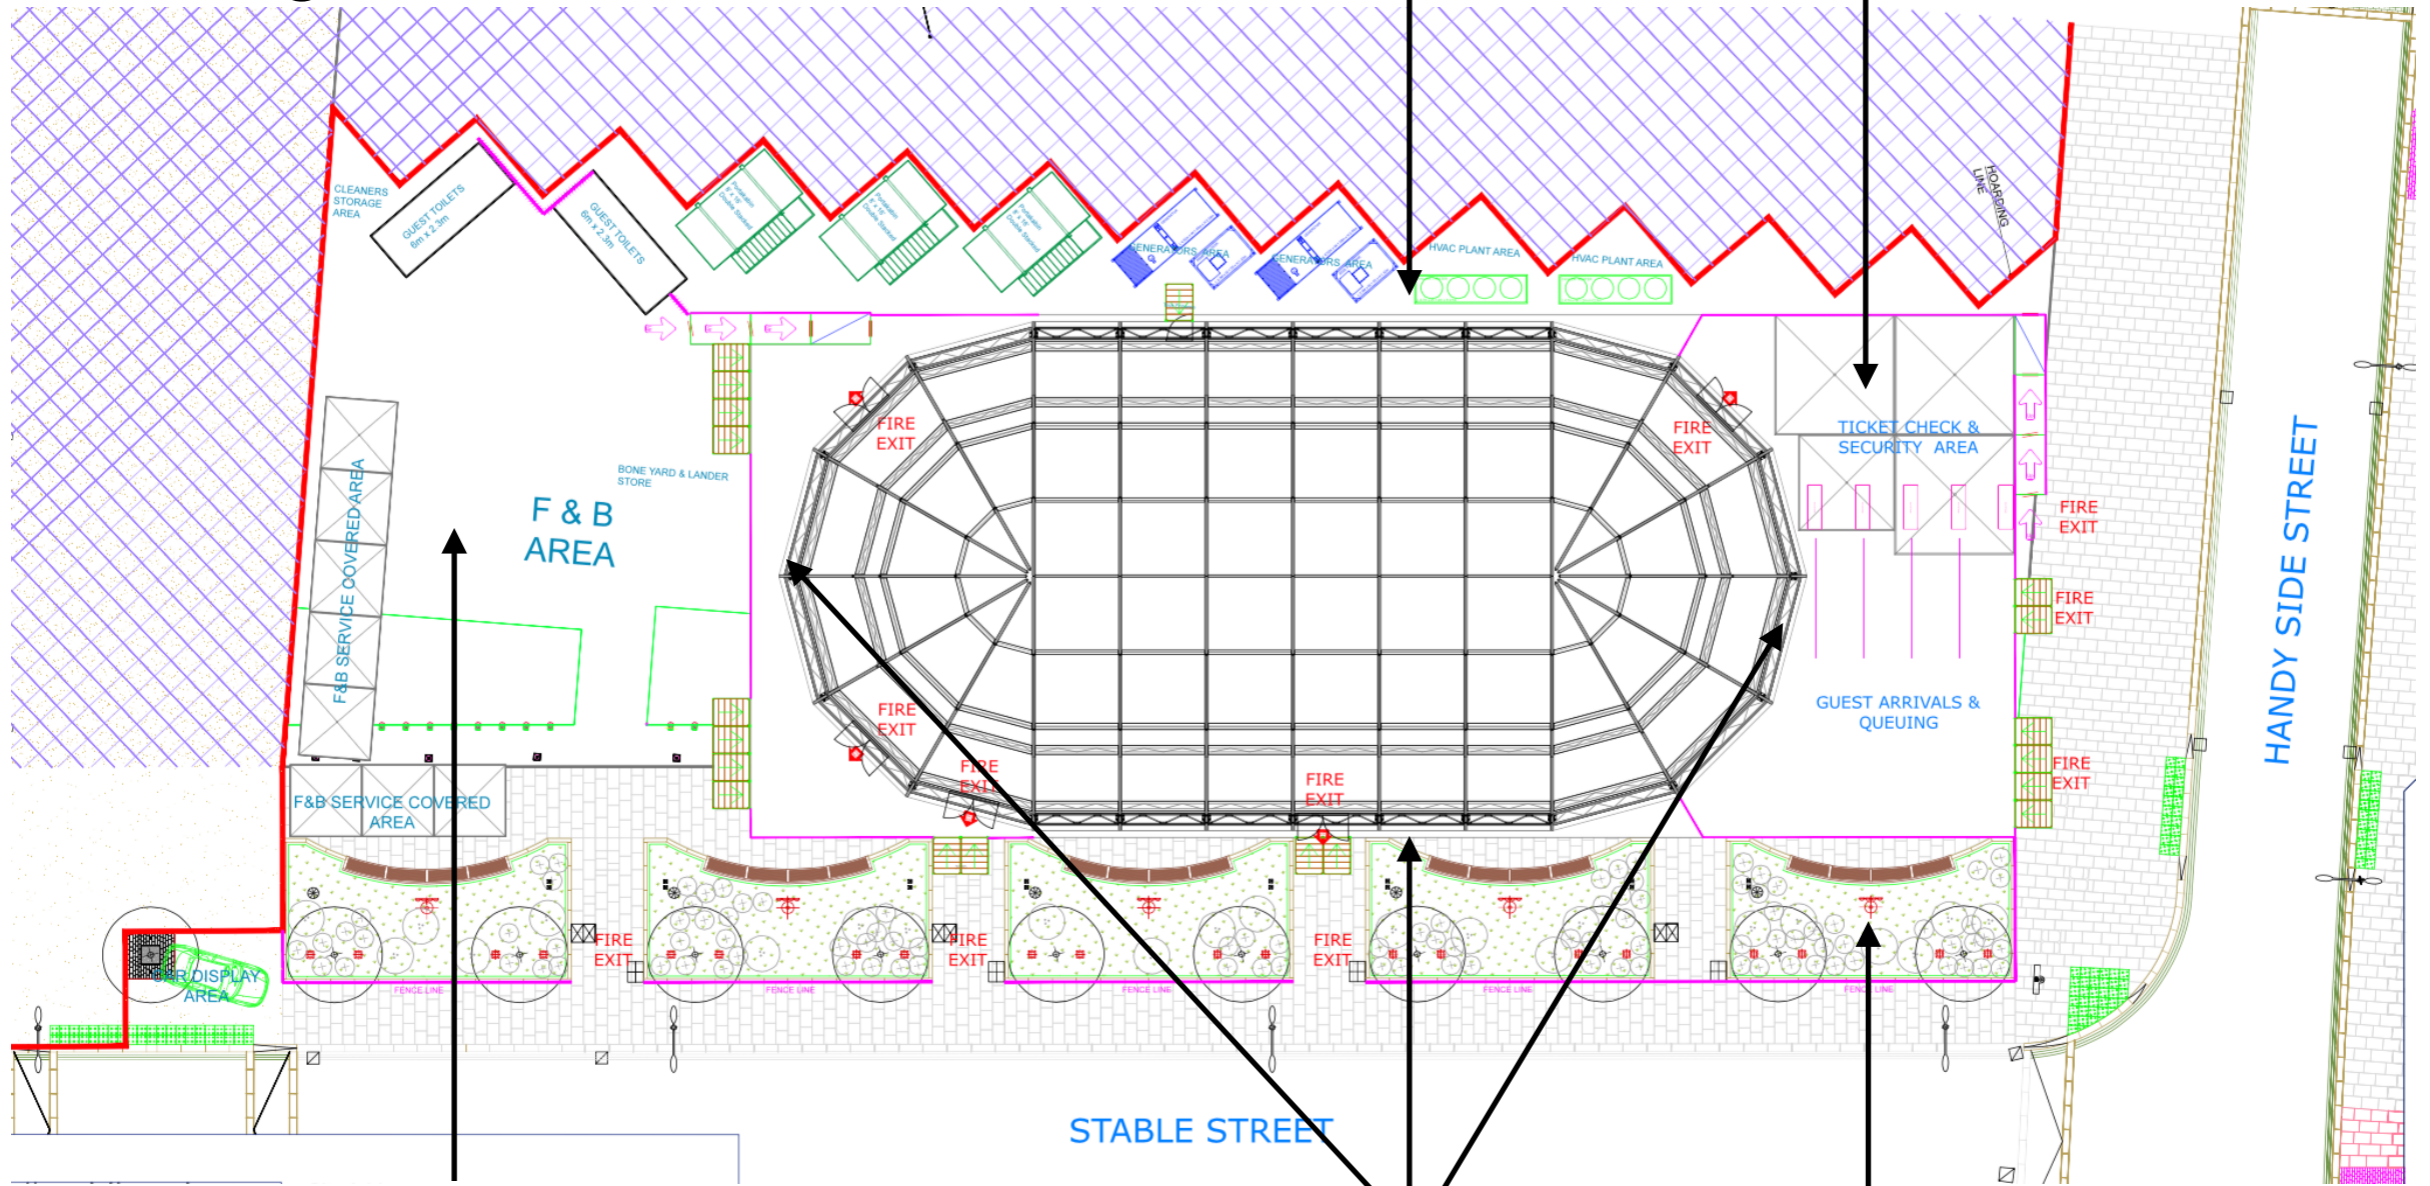

### 3. BACK OF HOUSE/WORK

Minimal use of work lights - downlighting

### 1. FOOD AND BEVERAGE AREA

Flood lights - flood light downlighting the floor space  
Festoon bulb 40w golf ball at 1m interval lighting around the perimeter.

### 2. EXTERIOR TO DOME TO 3 SIDES

Uplighters to uplight the dome.

### 4. SITE LIGHTS - IN EXISTENCE

In situ site lights- lamp posts down lighting, indicated by cluster as shown