


PROPOSED SIDE ELEVATION
scale 1:50

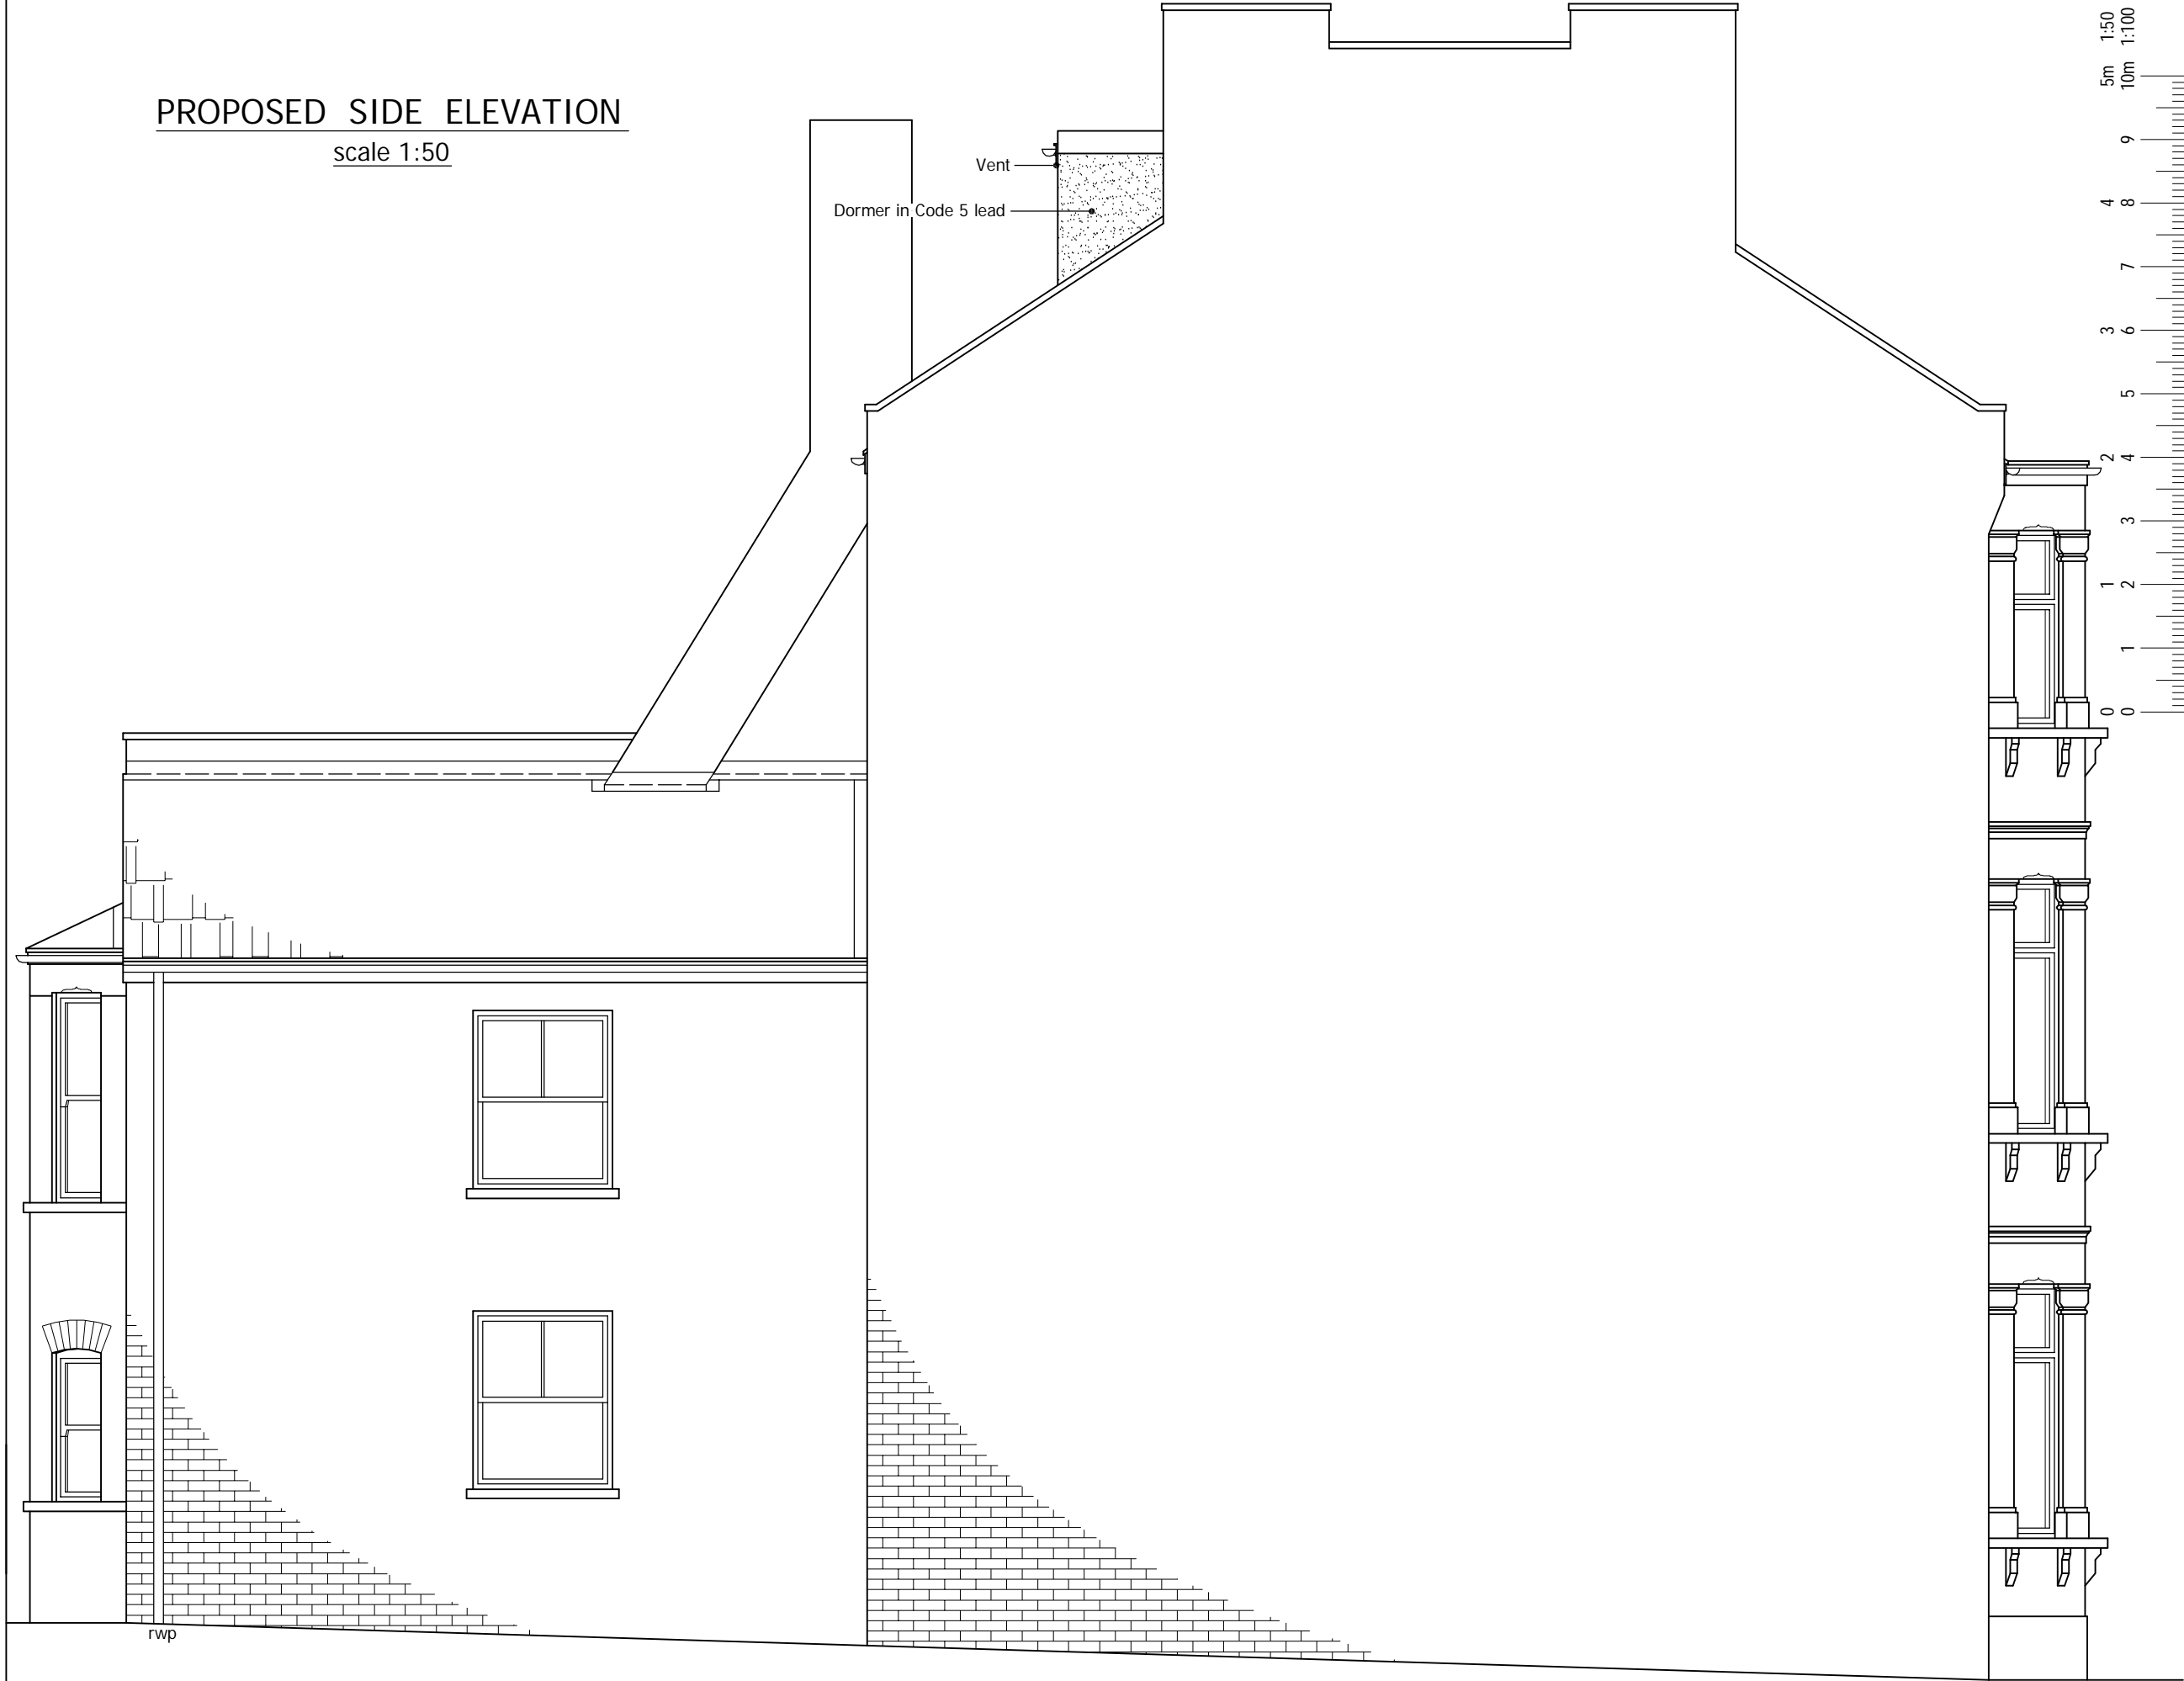

rwp

© This drawing and the works shown are the copyright of DISCOUNT PLANS LTD and may not be reproduced except by written permission.

DRAWING STATUS	CONSTRUCTION	
REV.	DATE	NAME DESCRIPTION
DISCOUNT PLANS LTD PLANNING AND DESIGN SPECIALISTS HEAD OFFICE SUITE 114 49 HIGH STREET BARNET EN5 5UW		
		07838135957

REFER TO NOTES ON PAGE 1

SITE ADDRESS	
10C SAVERNAKE ROAD, HAMPSTEAD, LONDON, NW3 2JP	
DRAWING TITLE	
PROPOSED DRAWINGS	
DRAWN AT	HEAD OFFICE
SCALE	as shown @ A3
DATE	13. JUL. 2015
DRAWING No.	DPL.10.
REVISION	-

