




STREET (SOUTH) ELEVATION WITH ADJOINING BUILDINGS (ELSWORTHY ROAD) - APPROVED DRAWING REF: 2014/5413/P

Scale 1:200 @ A3



FRONT (SOUTH) ELEVATION - APPROVED DRAWING REF: 2014/5413/P


Scale 1:100 @ A3

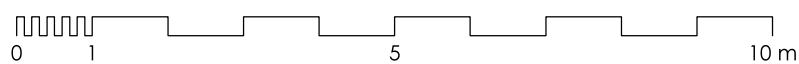




FRONT(SOUTH) ELEVATION WITH SECTION THROUGH LIGHTWELL - APPROVED DRAWING REF: 2014/5413/P


Scale 1:100 @ A3

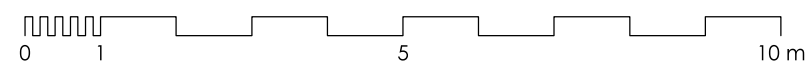

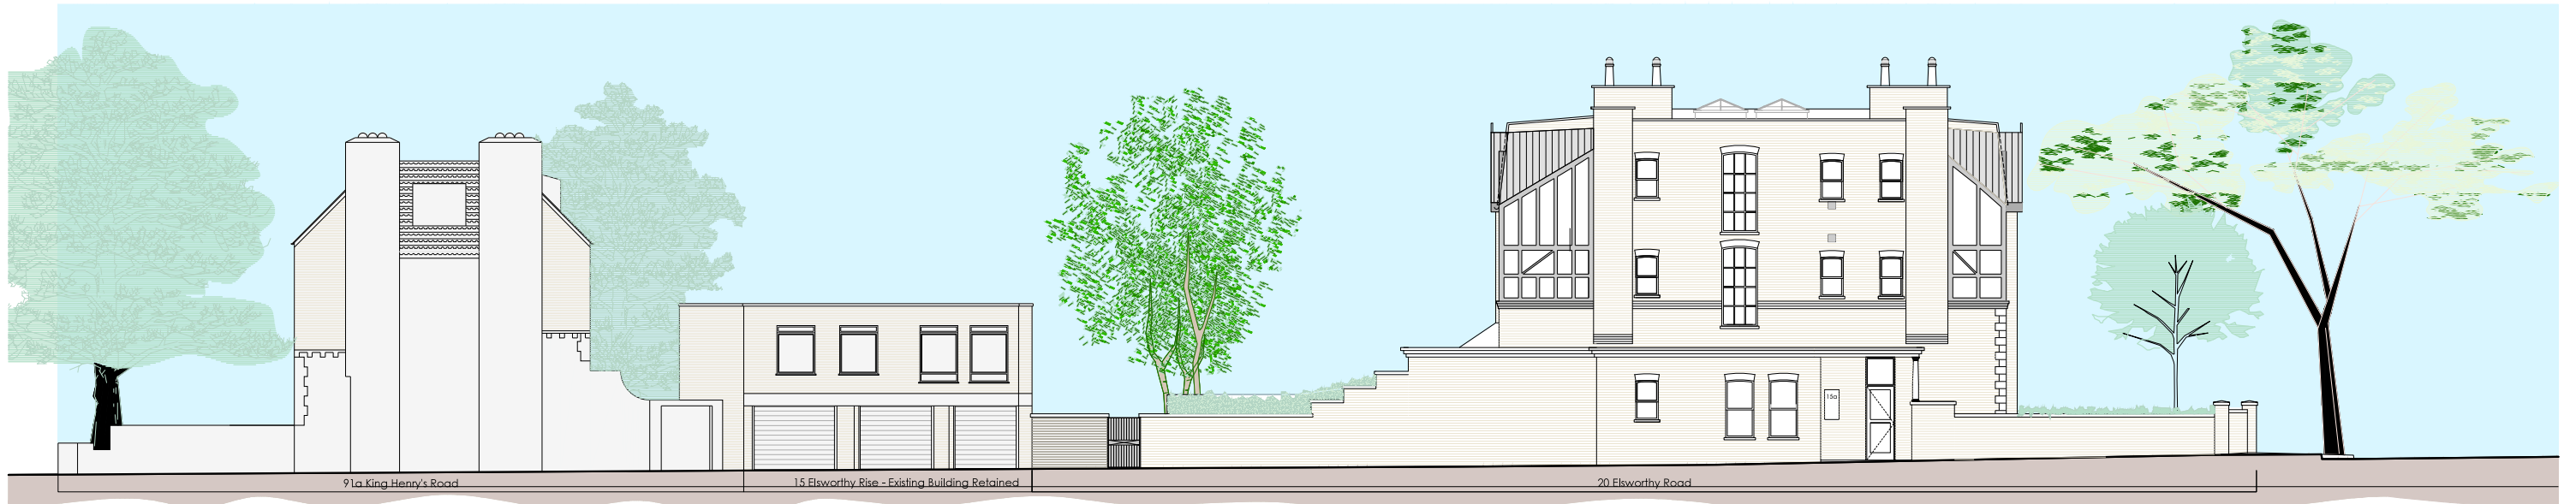


STREET (WEST) ELEVATION WITH ADJOINING BUILDINGS (ELSWORTHY RISE) - APPROVED DRAWING REF: 2014/5413/P

Scale 1:200 @ A3

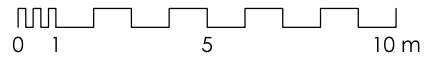

SIDE (WEST) ELEVATION - APPROVED DRAWING REF: 2014/5413/P


Scale 1:100 @ A3

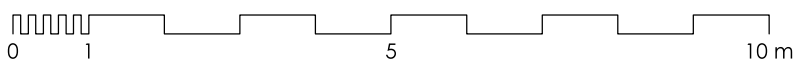



REAR (NORTH) ELEVATION - APPROVED DRAWING REF: 2014/5413/P


Scale 1:100 @ A3

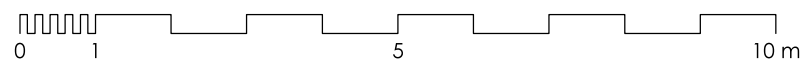




SIDE (EAST) ELEVATION - APPROVED DRAWING REF: 2014/5413/P


Scale 1:100 @ A3

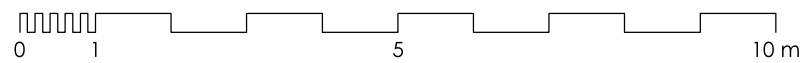


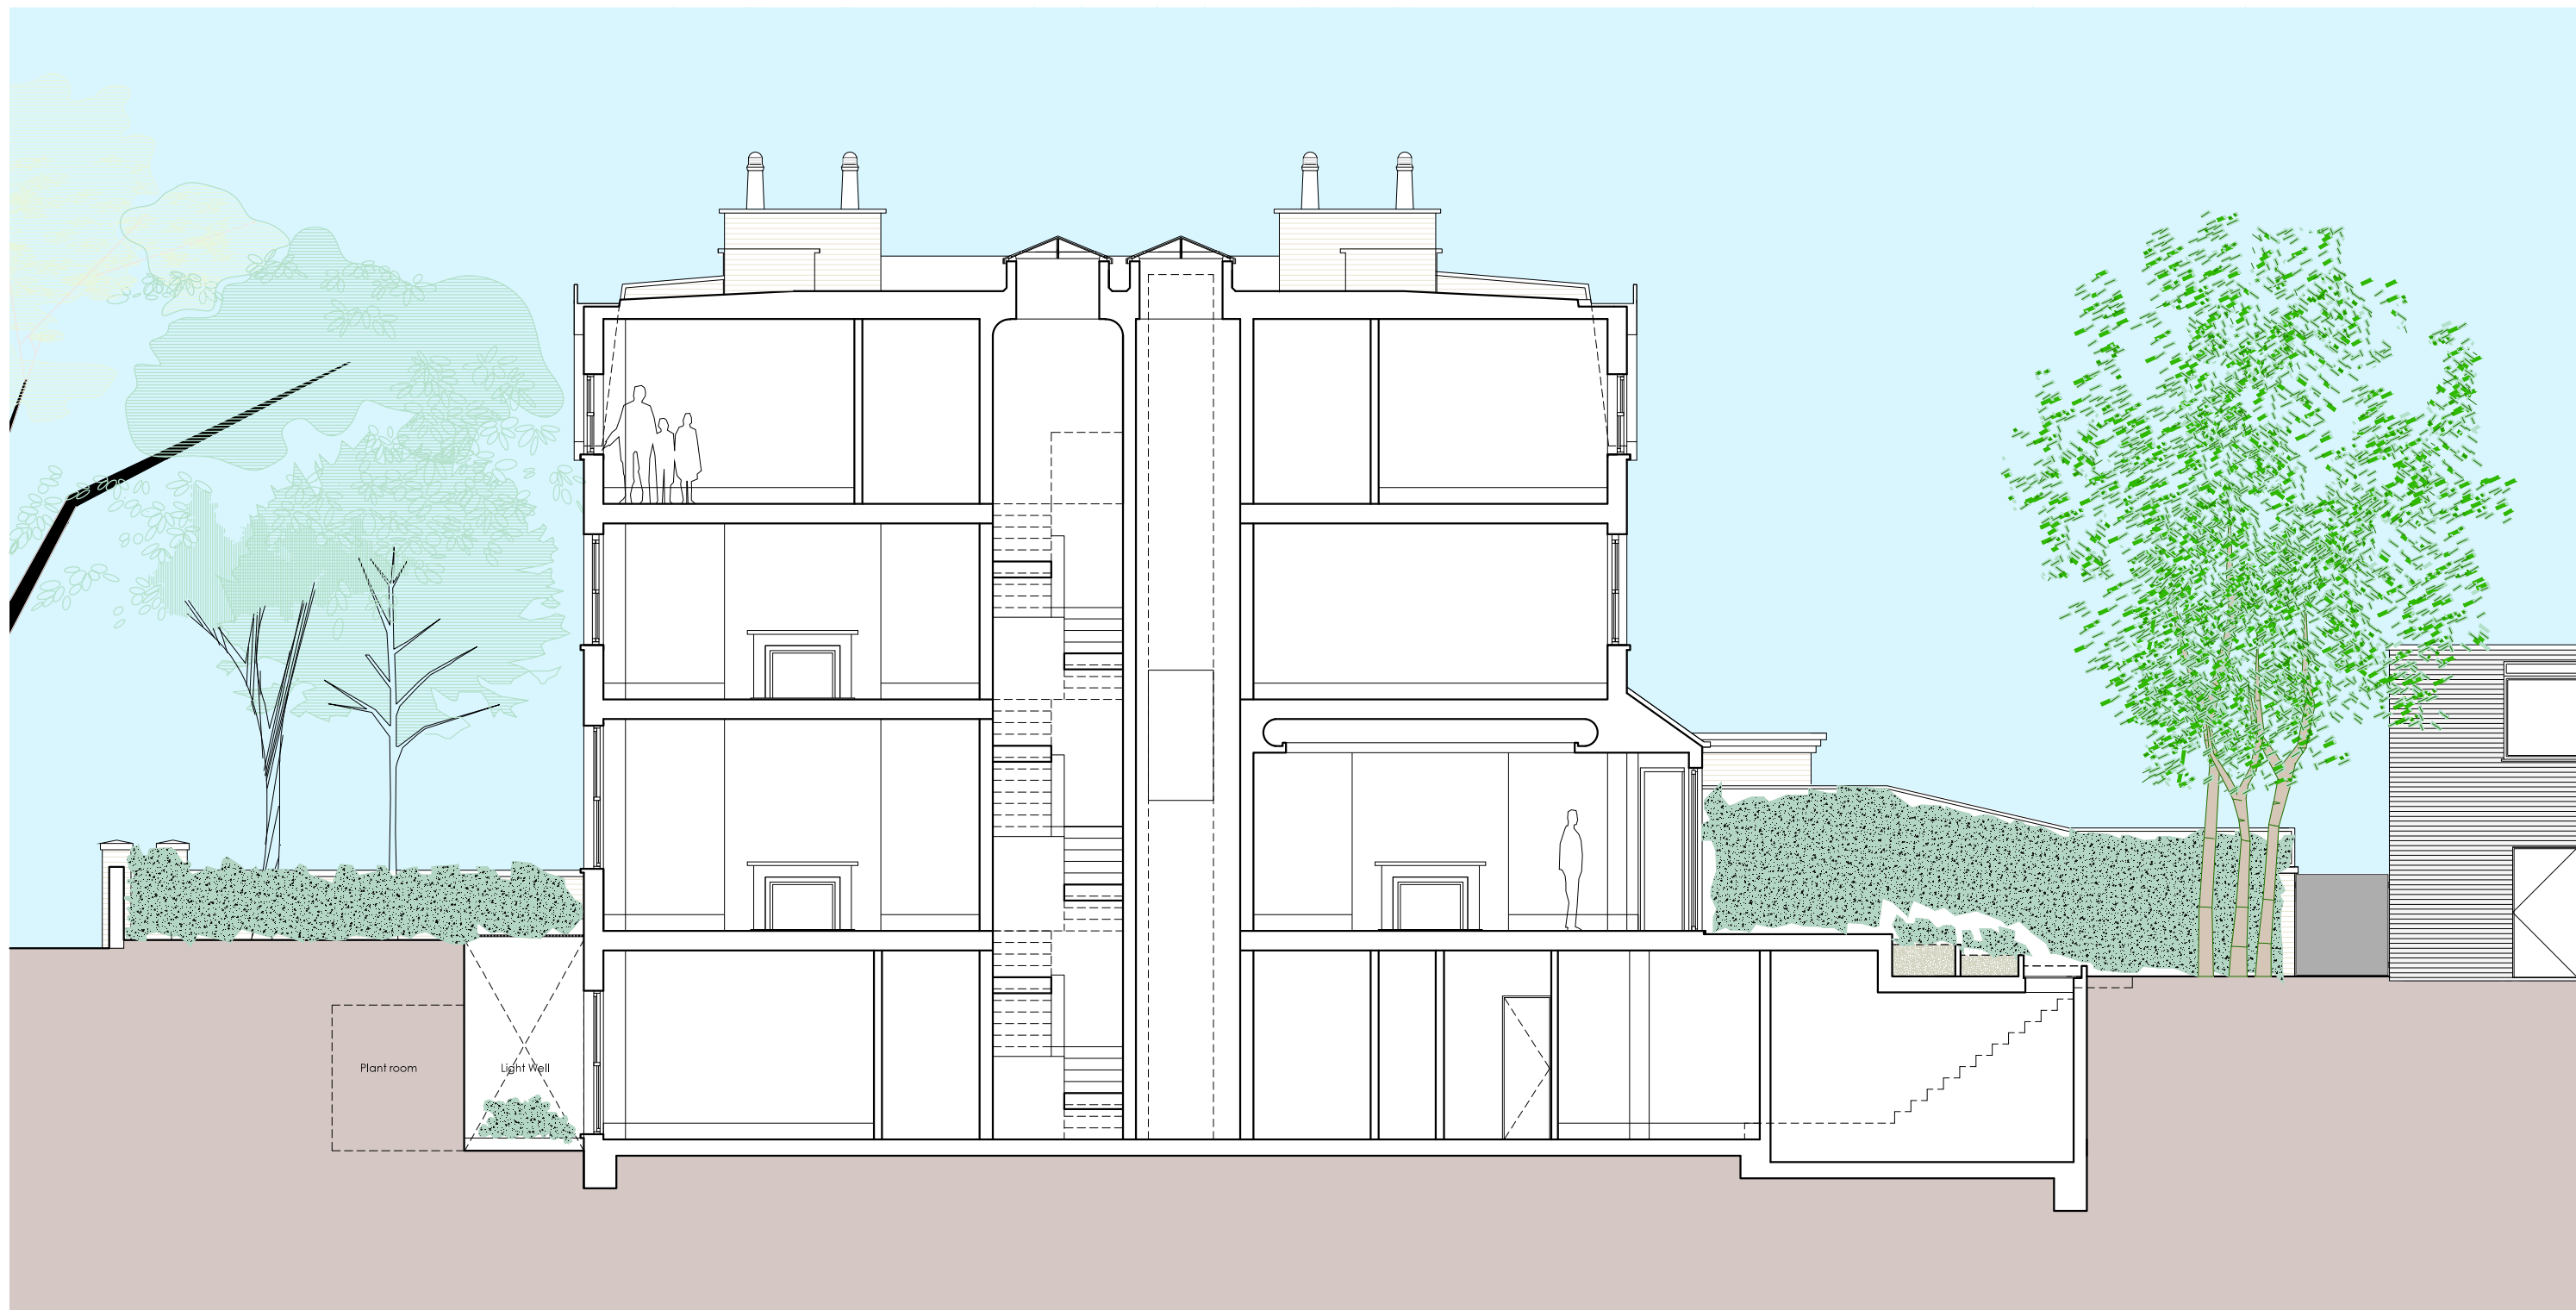

SECTION AA - APPROVED DRAWING REF: 2014/5413/P

Scale 1:100 @ A3

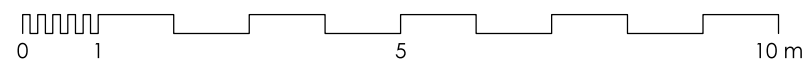

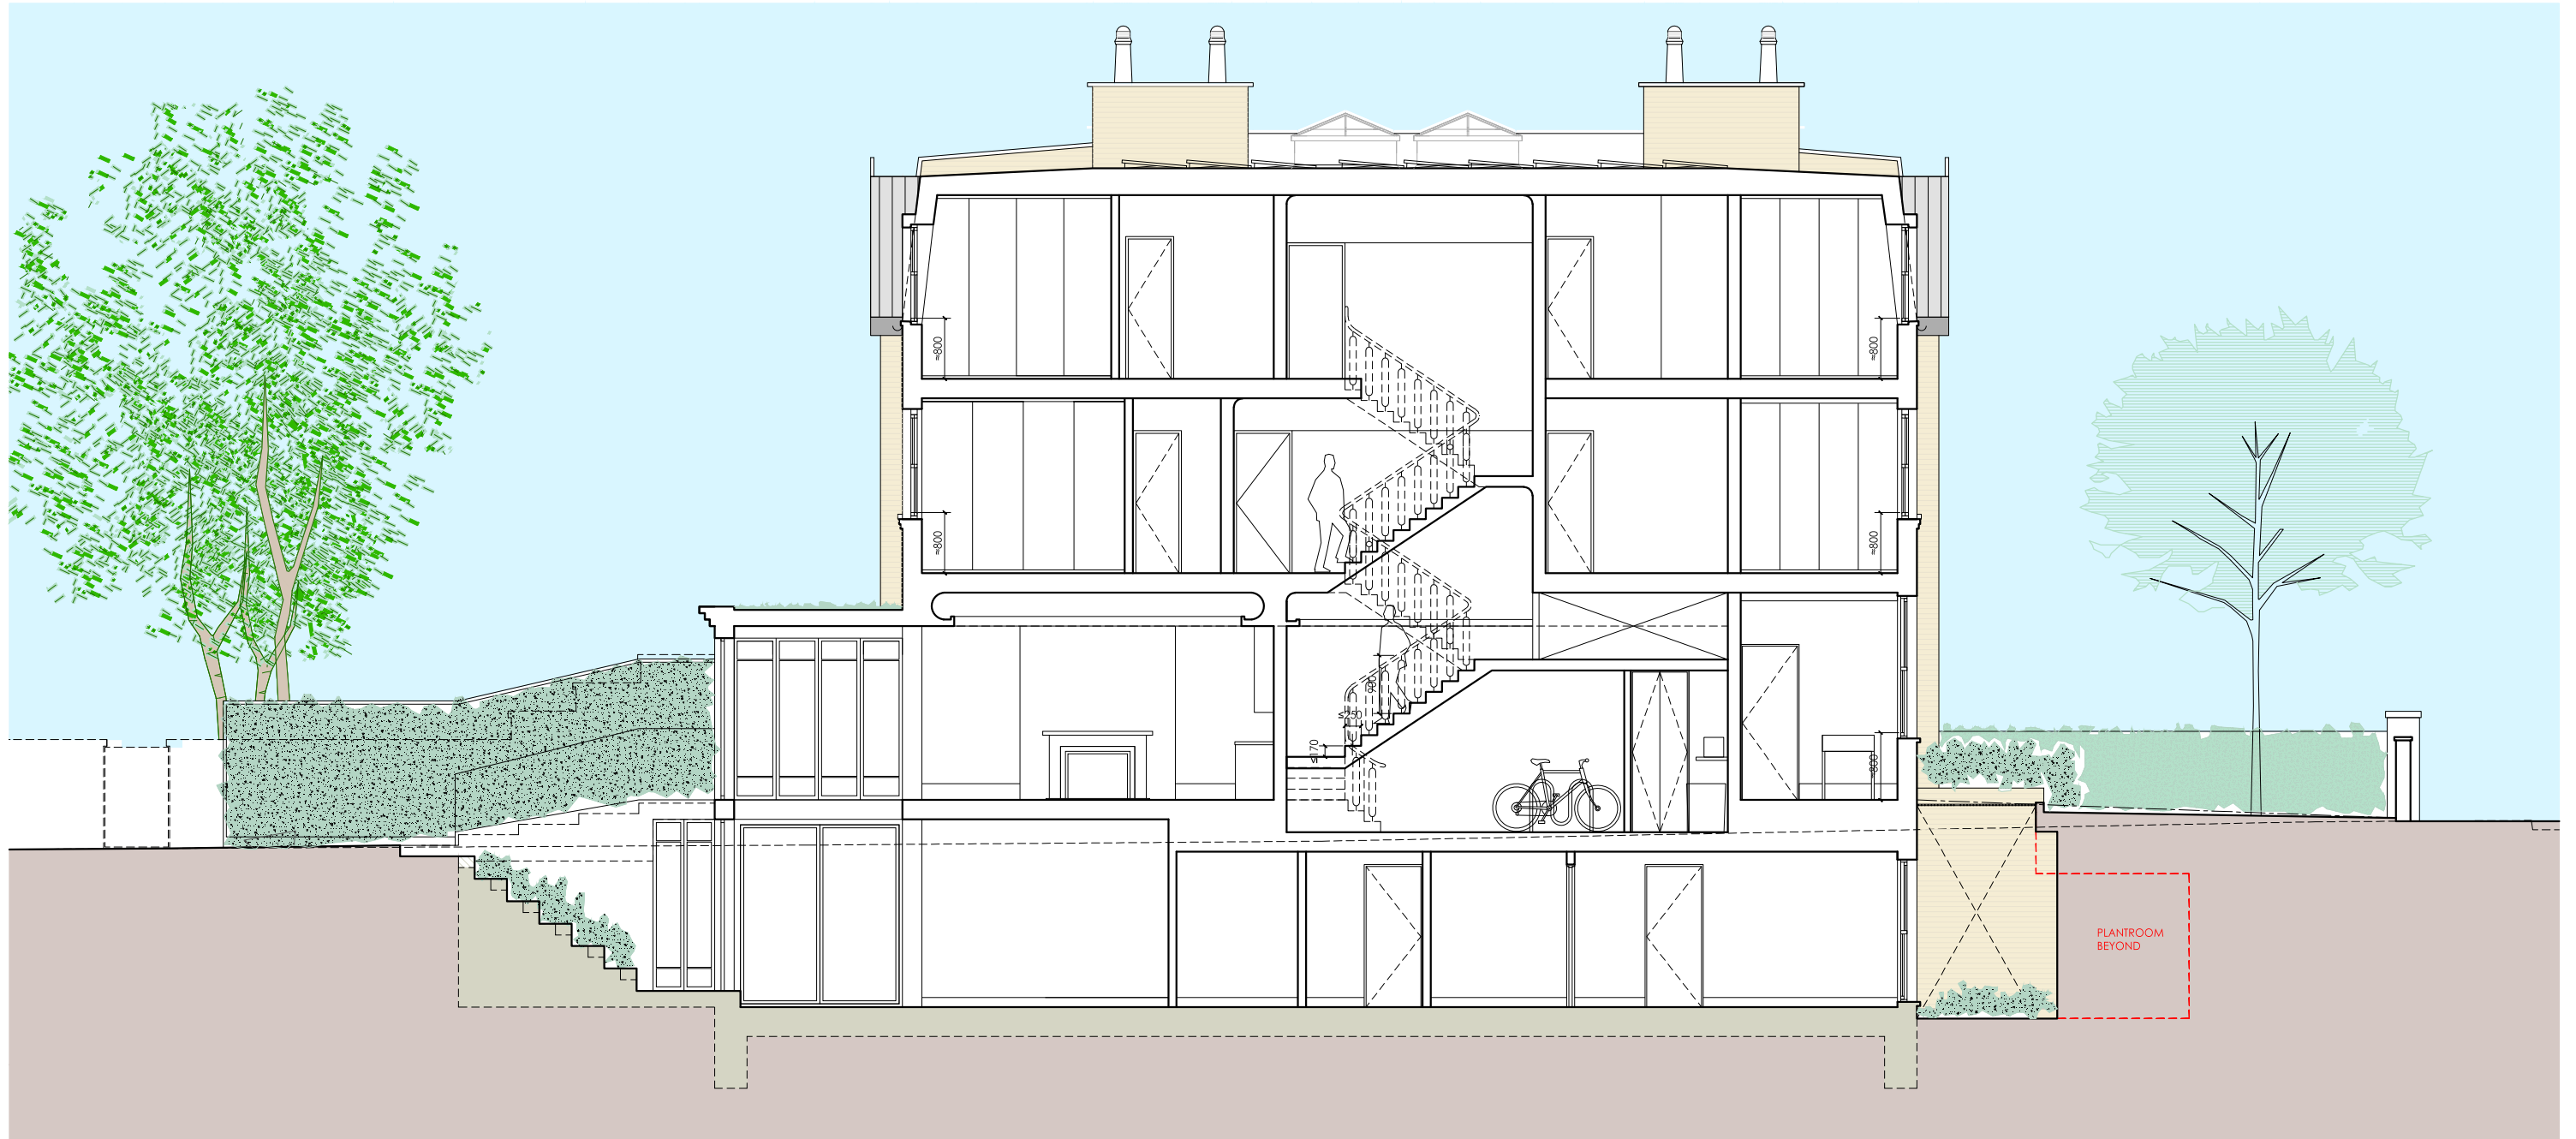

SECTION BB - APPROVED DRAWING REF: 2014/5413/P

Scale 1:100 @ A3

