


Information contained within this drawing is the sole copyright of TA Ltd, and is not to be reproduced without express permission. No implied licence exists. This drawing not to be used for land transfer or valuation purposes. Do not scale from this drawing. All dimensions & levels are to be checked on site by the contractor. Issued for purposes indicated only. Drawing errors and omissions to be reported to the architect.

Revisions		
P1	28/03/16	Planning Submission



Client	Xavier Menguy & Laura Bolohan
Project	77 Lawn Road NW3 2XB
Drawing Title	Proposed General Arrangement Ground Floor plan

Status	Drawn	Checked
Planning	ET	AD
Scale	1:100 @ A3 / 1:50 @ A1	
Date	March 16	
Drwg. No. & Revision	LWN_GA00-P1	

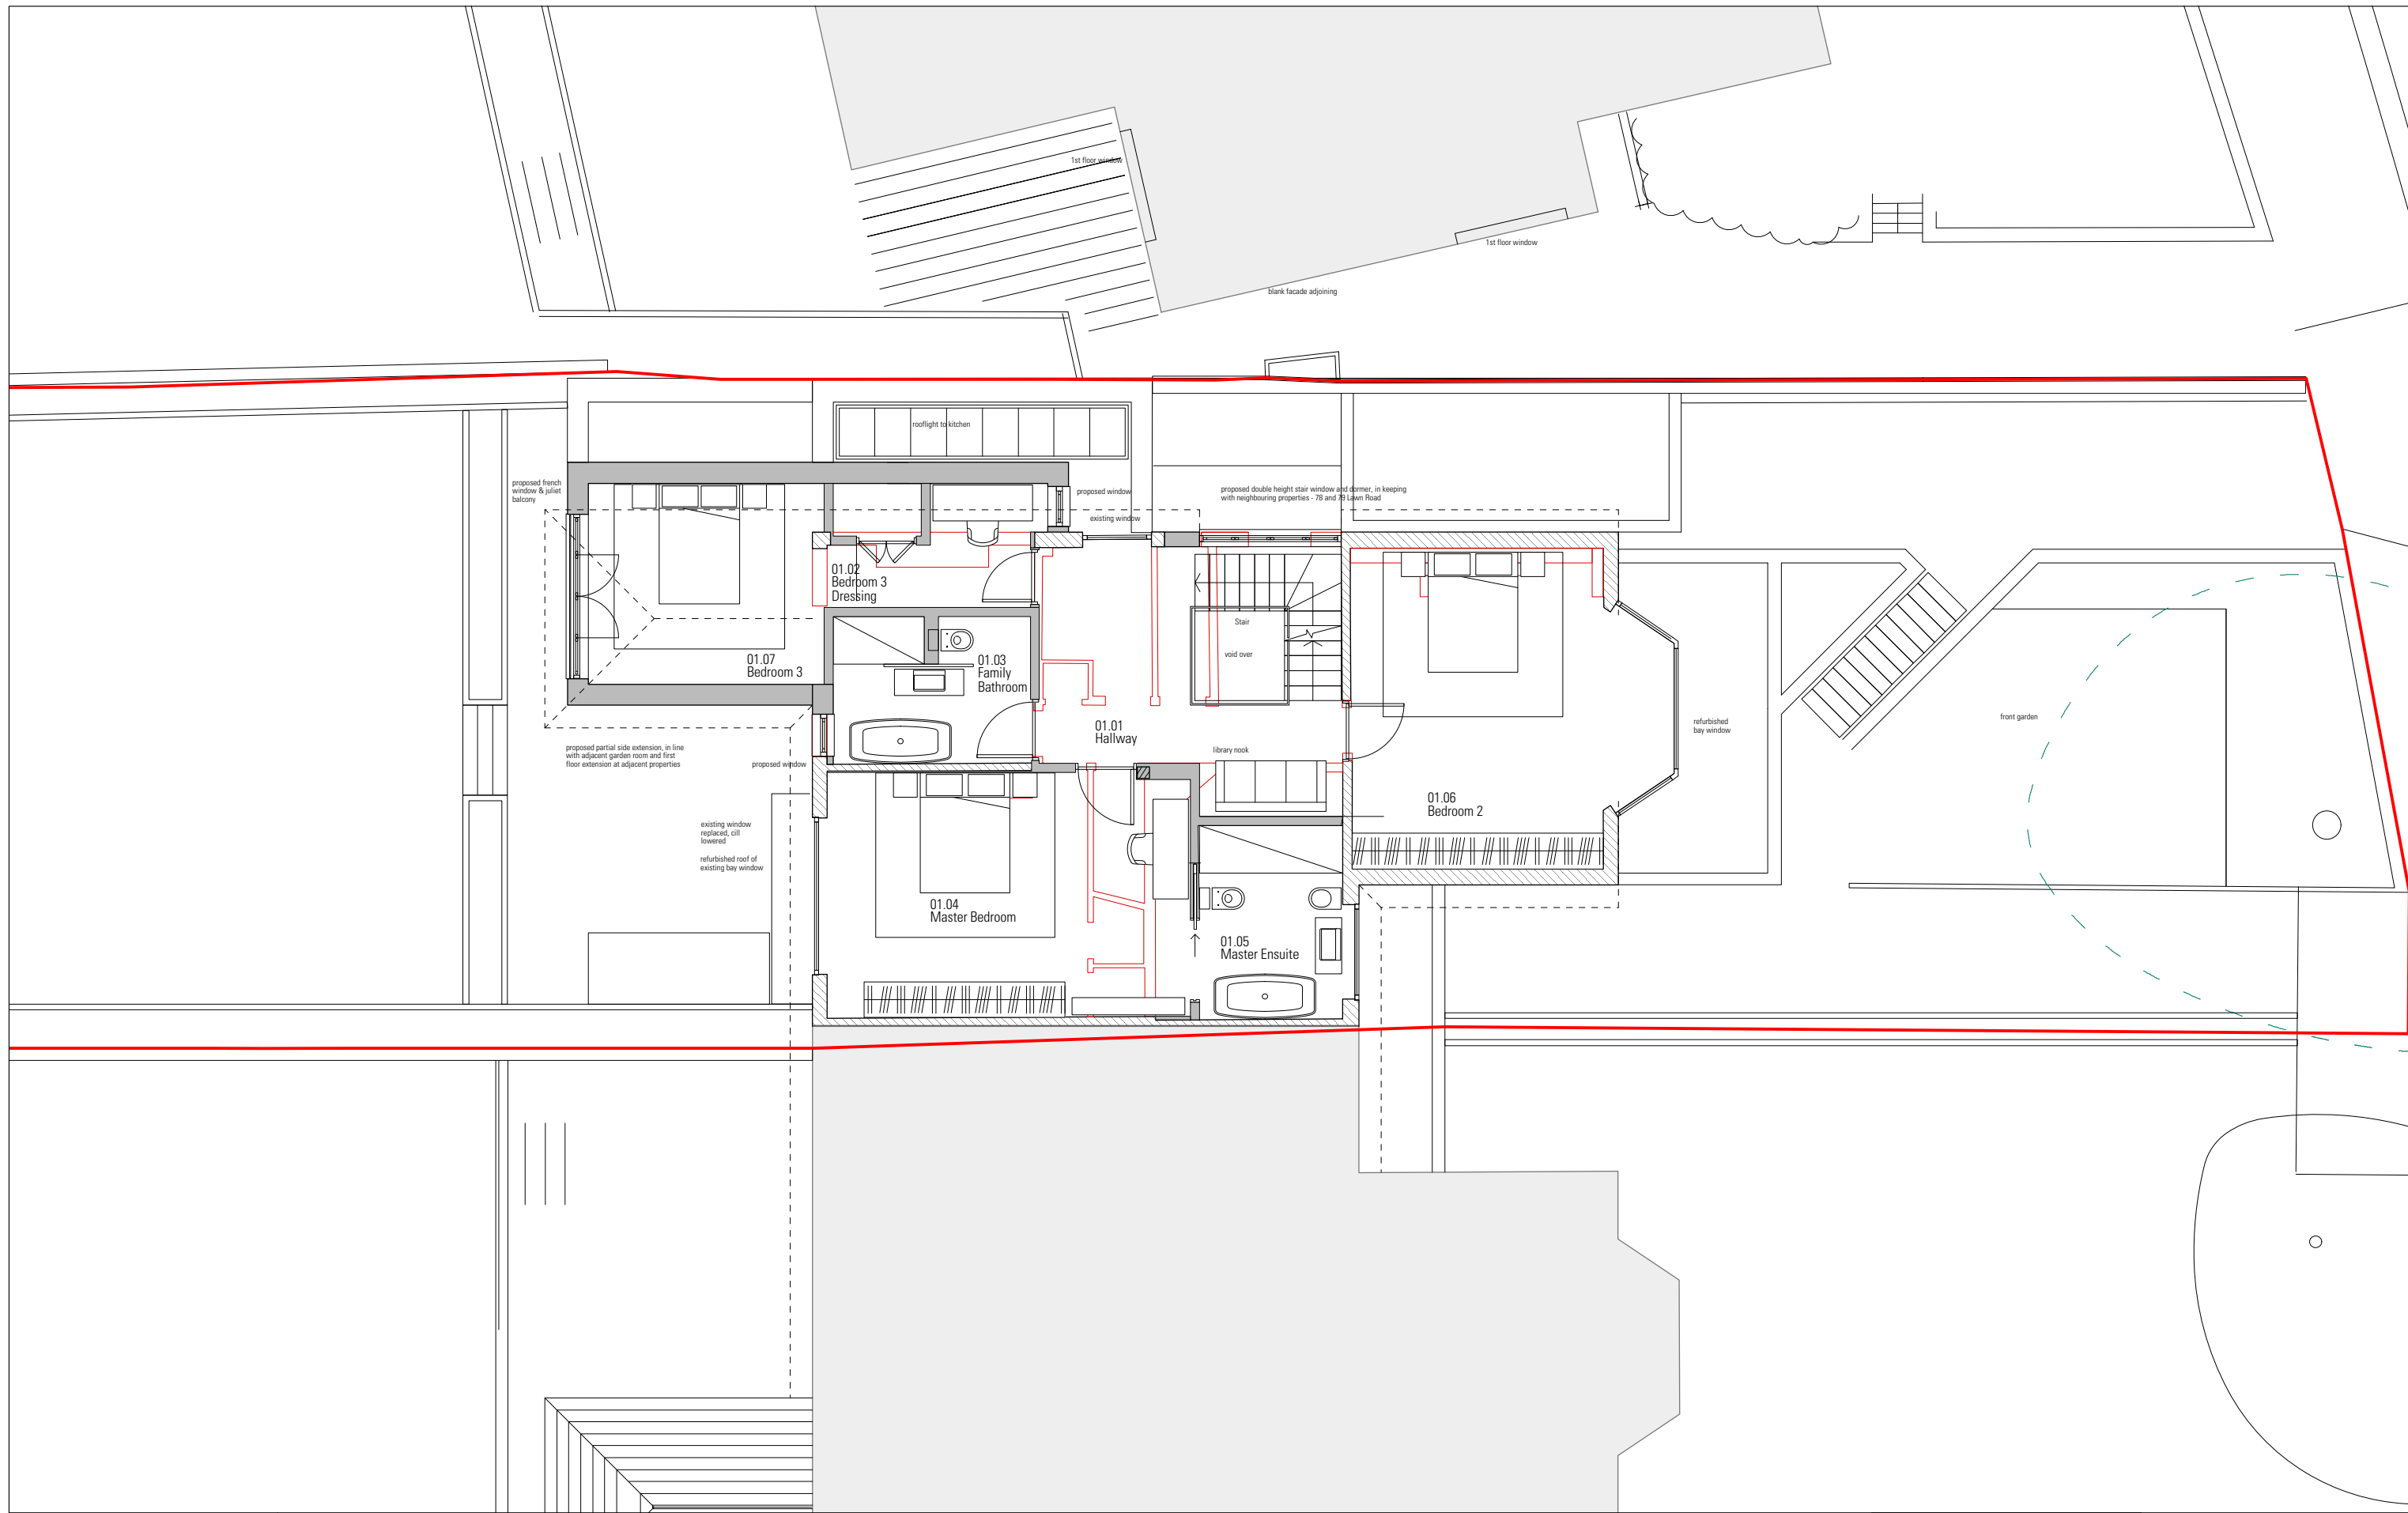


Information contained within this drawing is the sole copyright of IA Ltd, and is not to be reproduced without express permission. No implied licence exists. This drawing not to be used for land transfer or valuation purposes. Do not scale from this drawing. All dimensions & levels are to be checked on site by the contractor. Issued for purposes indicated only. Drawing errors and omissions to be reported to the architect.

Revisions		
P1	28/03/16	Planning Submission



Client	Xavier Menguy & Laura Bolohan
Project	77 Lawn Road NW3 2XB
Drawing Title	Proposed General Arrangement
	First Floor plan

Status	Planning	Drawn	ET	Checked	AD
Scale	1:100 @ A3 / 1:50 @ A1	Date	March 16		
Drwg. No. & Revision	LWN_GA01-P1				

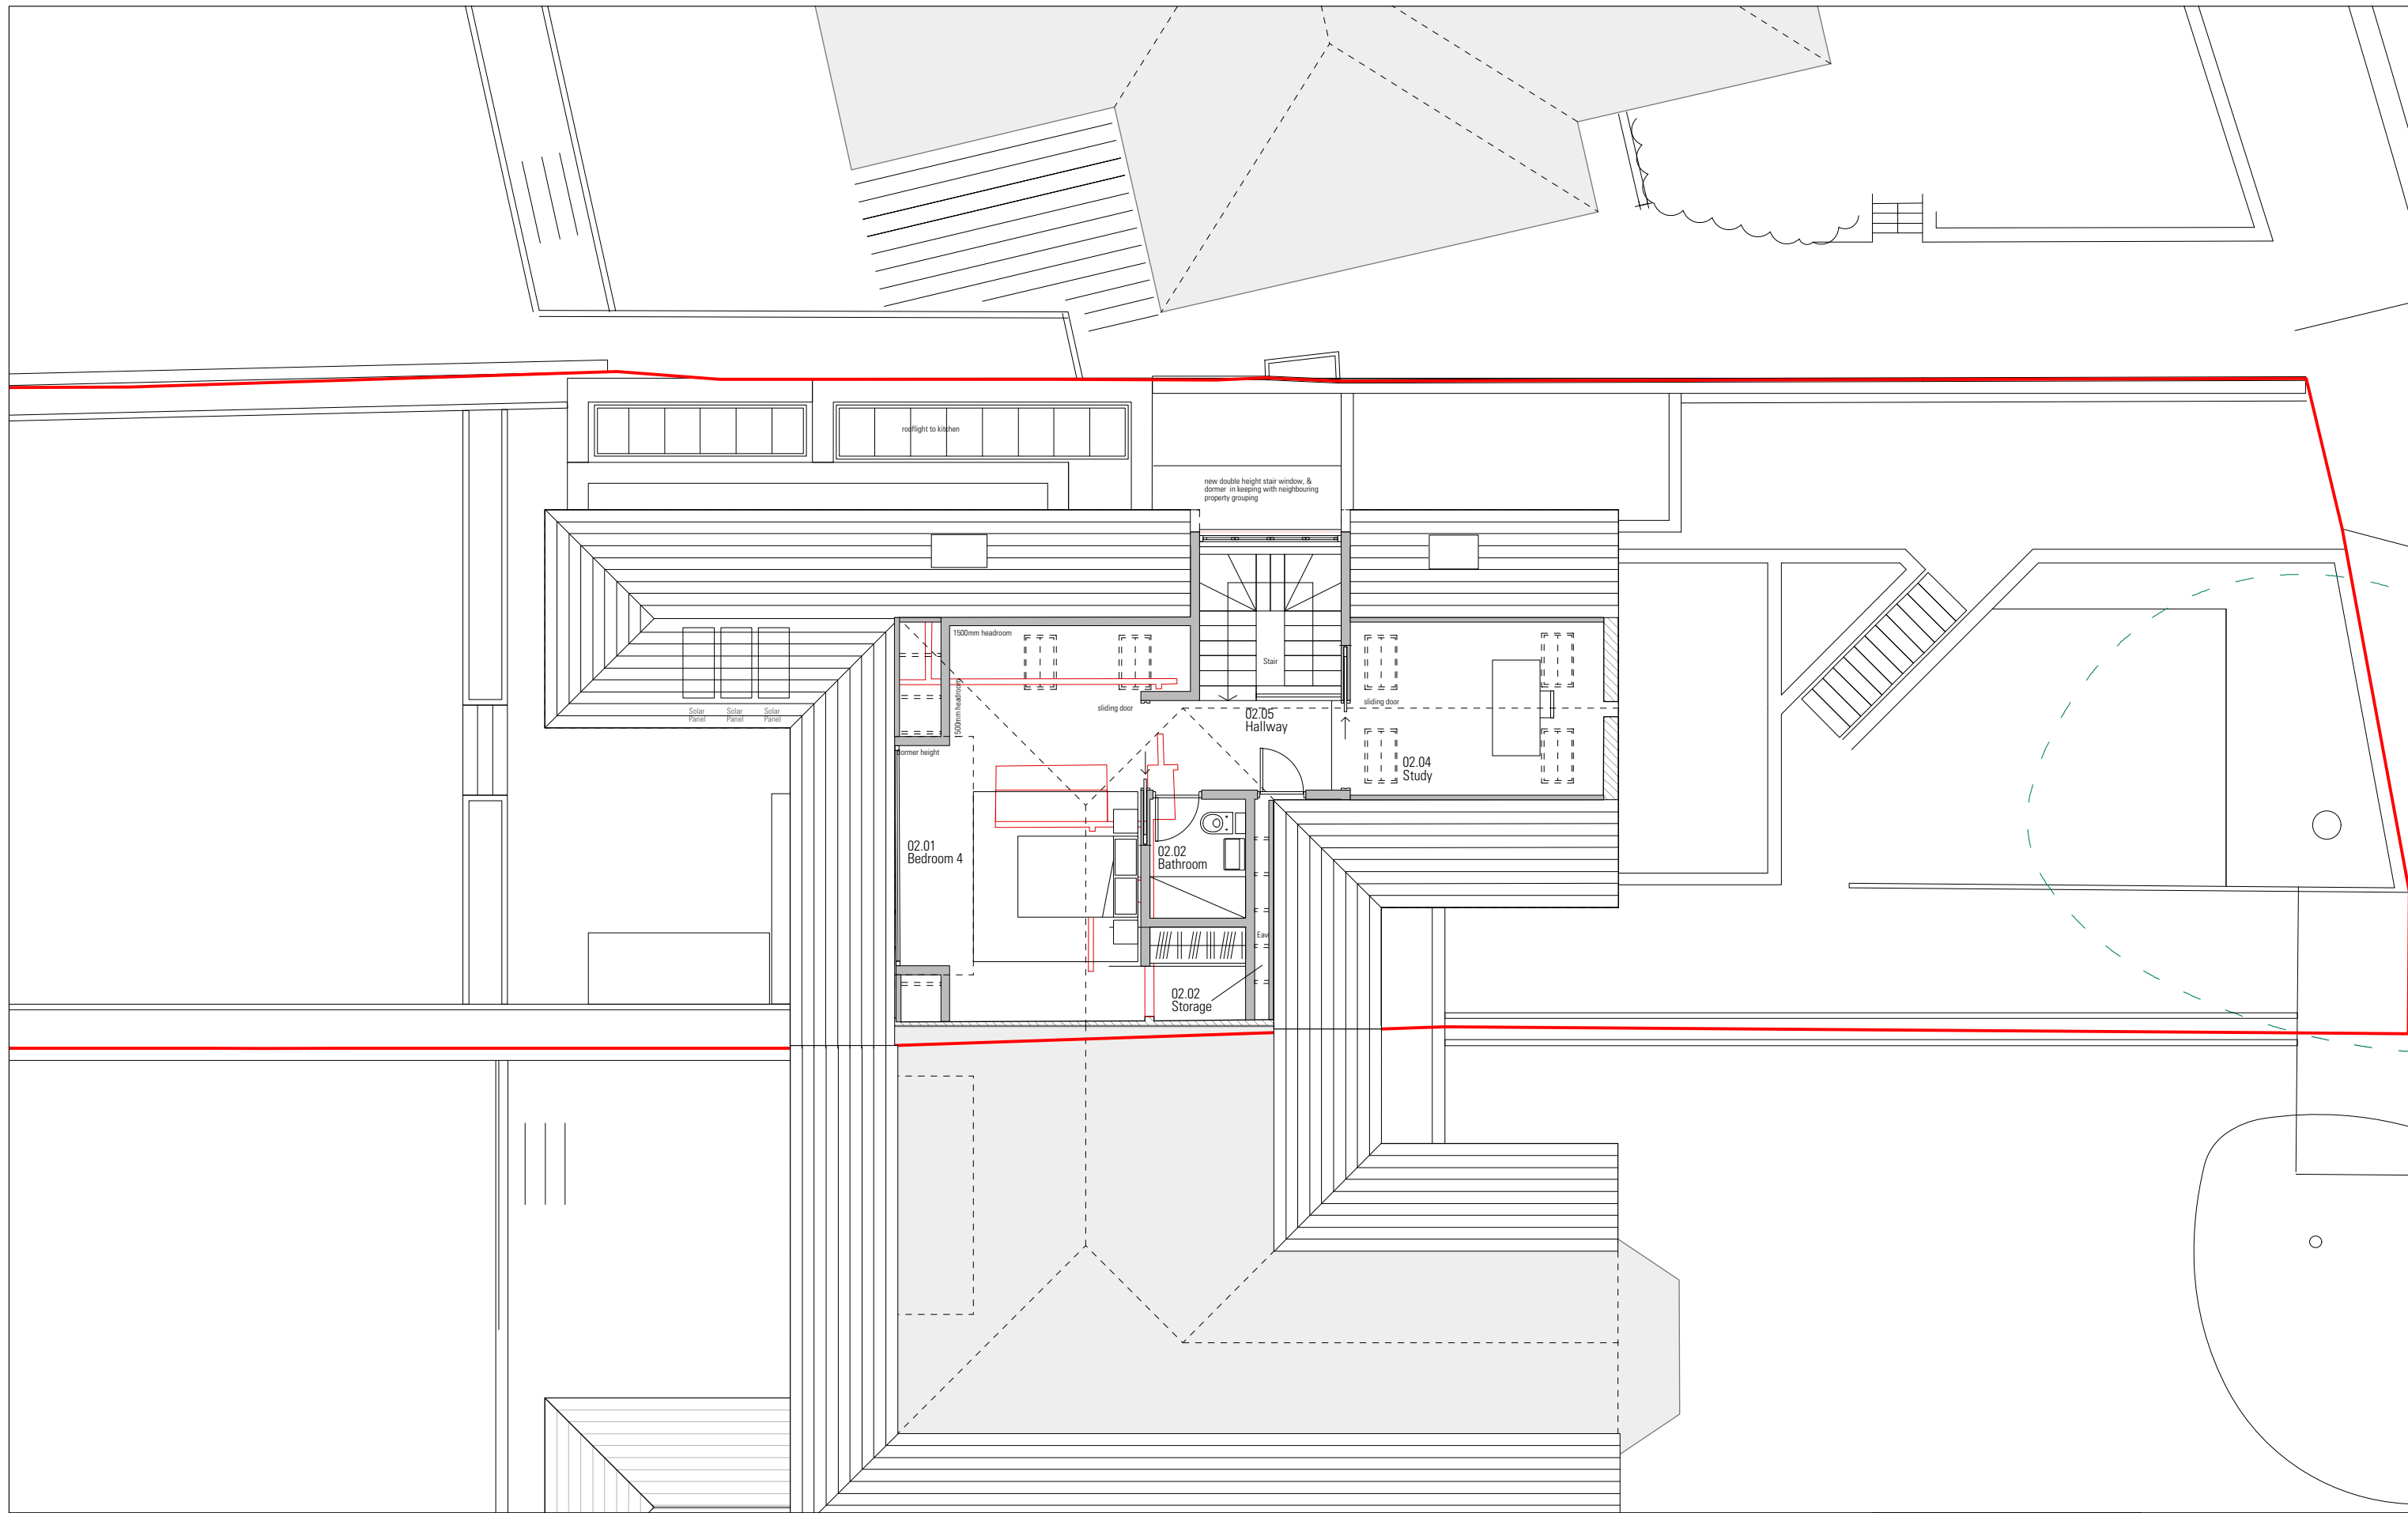

Information contained within this drawing is the sole copyright of IA Ltd, and is not to be reproduced without express permission. No implied licence exists. This drawing not to be used for land transfer or valuation purposes. Do not scale from this drawing. All dimensions & levels are to be checked on site by the contractor. Issued for purposes indicated only. Drawing errors and omissions to be reported to the architect.

Revisions		
P1	28/03/16	Planning Submission



Client	Xavier Menguy & Laura Bolohan
Project	77 Lawn Road NW3 2XB
Drawing Title	Proposed General Arrangement Second Floor plan

Status	Drawn	Checked
Planning	ET	AD
Scale	Date	
1:100 @ A3 / 1:50 @ A1	March 16	
Drwg. No. & Revision		
<b>LWN_GA02-P1</b>		



Information contained within this drawing is the sole copyright of TA Ltd, and is not to be reproduced without express permission. No implied licence exists. This drawing not to be used for land transfer or valuation purposes. Do not scale from this drawing. All dimensions & levels are to be checked on site by the contractor. Issued for purposes indicated only. Drawing errors and omissions to be reported to the architect.

Revisions	Date	Description
P1	28/03/16	Planning Submission



Client	Xavier Menguy & Laura Bolohan
Project	77 Lawn Road NW3 2XB
Drawing Title	Proposed General Arrangement Ground Floor plan

Status	Planning	Drawn	ET	Checked	AD
Scale	1:100 @ A3 / 1:50 @ A1	Date	March 16		
Drwg. No. & Revision	LWN_GA00-P1				

