



Information contained within this drawing is the sole copyright of IA Ltd, and is not to be reproduced without express permission. No implied licence exists. This drawing not to be used for land transfer or valuation purposes. Do not scale from this drawing. All dimensions & levels are to be checked on site by the contractor. Issued for purposes indicated only. Drawing errors and omissions to be reported to the architect.

Revisions		
P1	28/03/16	Planning Submission



Client	Xavier Menguy & Laura Bolohan	
Project	77 Lawn Road NW3 2XB	
Drawing Title	Existing General Front Elevation	

Status	Planning	Drawn	ET	Checked	AD
Scale	1:100 @ A3 / 1:50 @ A1			Date	March 16
Drwg. No. & Revision					
<b>LWN_GEE01-P1</b>					



Information contained within this drawing is the sole copyright of IA Ltd, and is not to be reproduced without express permission. No implied licence exists. This drawing not to be used for land transfer or valuation purposes. Do not scale from this drawing. All dimensions & levels are to be checked on site by the contractor. Issued for purposes indicated only. Drawing errors and omissions to be reported to the architect.

Revisions		
P1	28/03/16	Planning Submission



Client Xavier Menguy & Laura Bolohan
Project 77 Lawn Road NW3 2XB
Drawing Title Existing General Rear Elevation

Status	Drawn	Checked
Planning	ET	AD
Scale	1:100 @ A3 / 1:50 @ A1	
Date	March 16	
Drwg. No. & Revision	<b>LWN_GEE02-P1</b>	



TUM 60.00m

61.54 61.74


Information contained within this drawing is the sole copyright of TA Ltd, and is not to be reproduced without express permission. No implied licence exists. This drawing not to be used for land transfer or valuation purposes. Do not scale from this drawing. All dimensions & levels are to be checked on site by the contractor. Issued for purposes indicated only. Drawing errors and omissions to be reported to the architect.

Revisions		
P1	28/03/16	Planning Submission



Client	Xavier Menguy & Laura Bolohan
Project	77 Lawn Road NW3 2XB
Drawing Title	Existing General Side Elevation

Status	Drawn	Checked
Planning	ET	AD
Scale	1:100 @ A3 / 1:50 @ A1	
Date	March 16	
Drwg. No. & Revision	<b>LWN_GEE03-P1</b>	

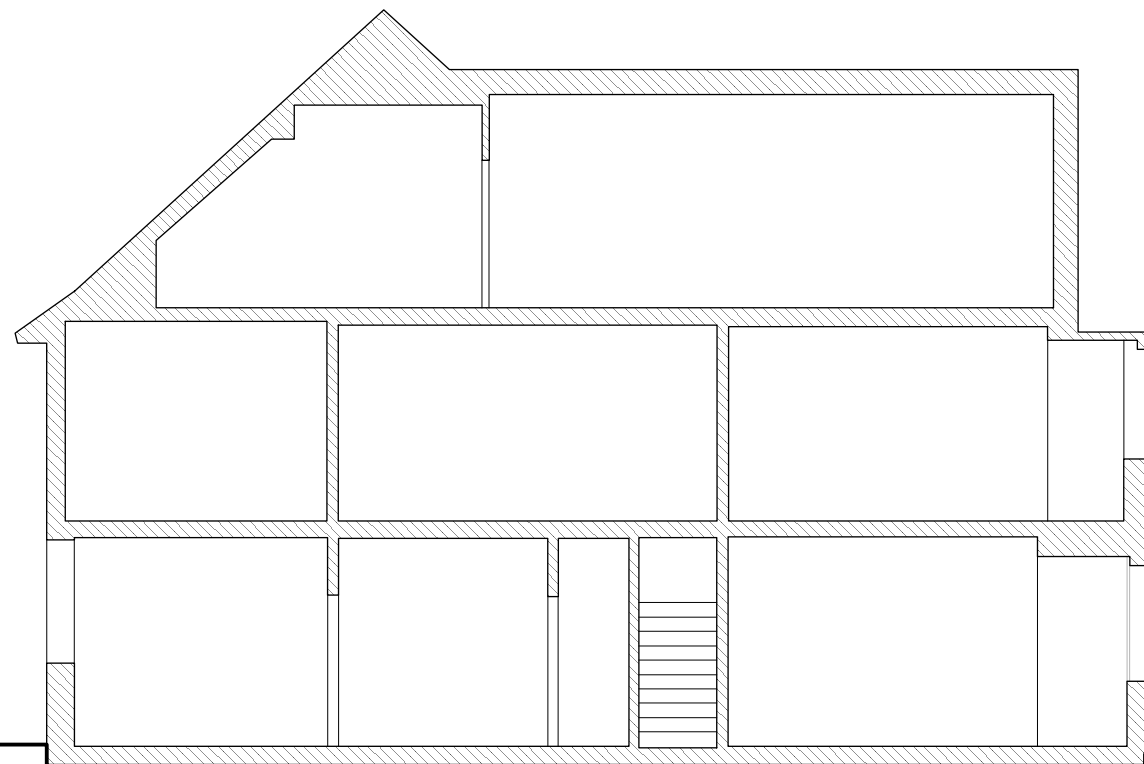

Revisions		
P1	28/03/16	Planning Submission



Information contained within this drawing is the sole copyright of TA Ltd, and is not to be reproduced without express permission. No implied licence exists. This drawing not to be used for land transfer or valuation purposes. Do not scale from this drawing. All dimensions & levels are to be checked on site by the contractor. Issued for purposes indicated only. Drawing errors and omissions to be reported to the architect.


Client  
Xavier Menguy & Laura Bolohan

Project  
77 Lawn Road  
NW3 2XB

Drawing Title  
Existing Long Section

Status	Drawn	Checked
Planning	ET	AD
Scale	Date	
1:100 @ A3 / 1:50 @ A1	March 16	

Drwg. No. & Revision  
**LWN\_GSEx01-P1**

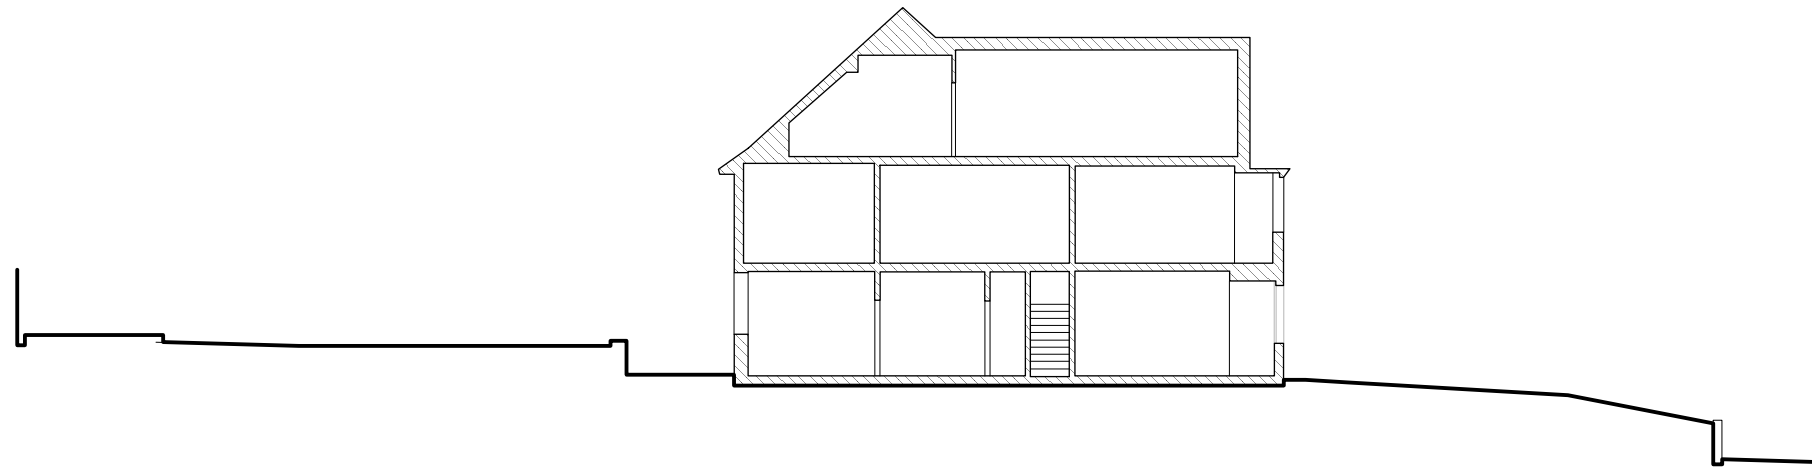

Information contained within this drawing is the sole copyright of IA Ltd, and is not to be reproduced without express permission. No implied licence exists. This drawing not to be used for land transfer or valuation purposes. Do not scale from this drawing. All dimensions & levels are to be checked on site by the contractor. Issued for purposes indicated only. Drawing errors and omissions to be reported to the architect.

Revisions		
P1	28/03/16	Planning Submission



Client	Xavier Menguy & Laura Bolohan
Project	77 Lawn Road NW3 2XB
Drawing Title	Existing Site Section and Elevation

Status	Drawn	Checked
Planning	ET	AD
Scale	Date	
1:100 @ A3 / 1:50 @ A1	March 16	
Drwg. No. & Revision		
<b>LWN_GSEx02-P1</b>		