


Side (N.W) : Elev.


Rear (S.E) Elevation: Existing.

Rear (S.E) Elevation: Proposed.

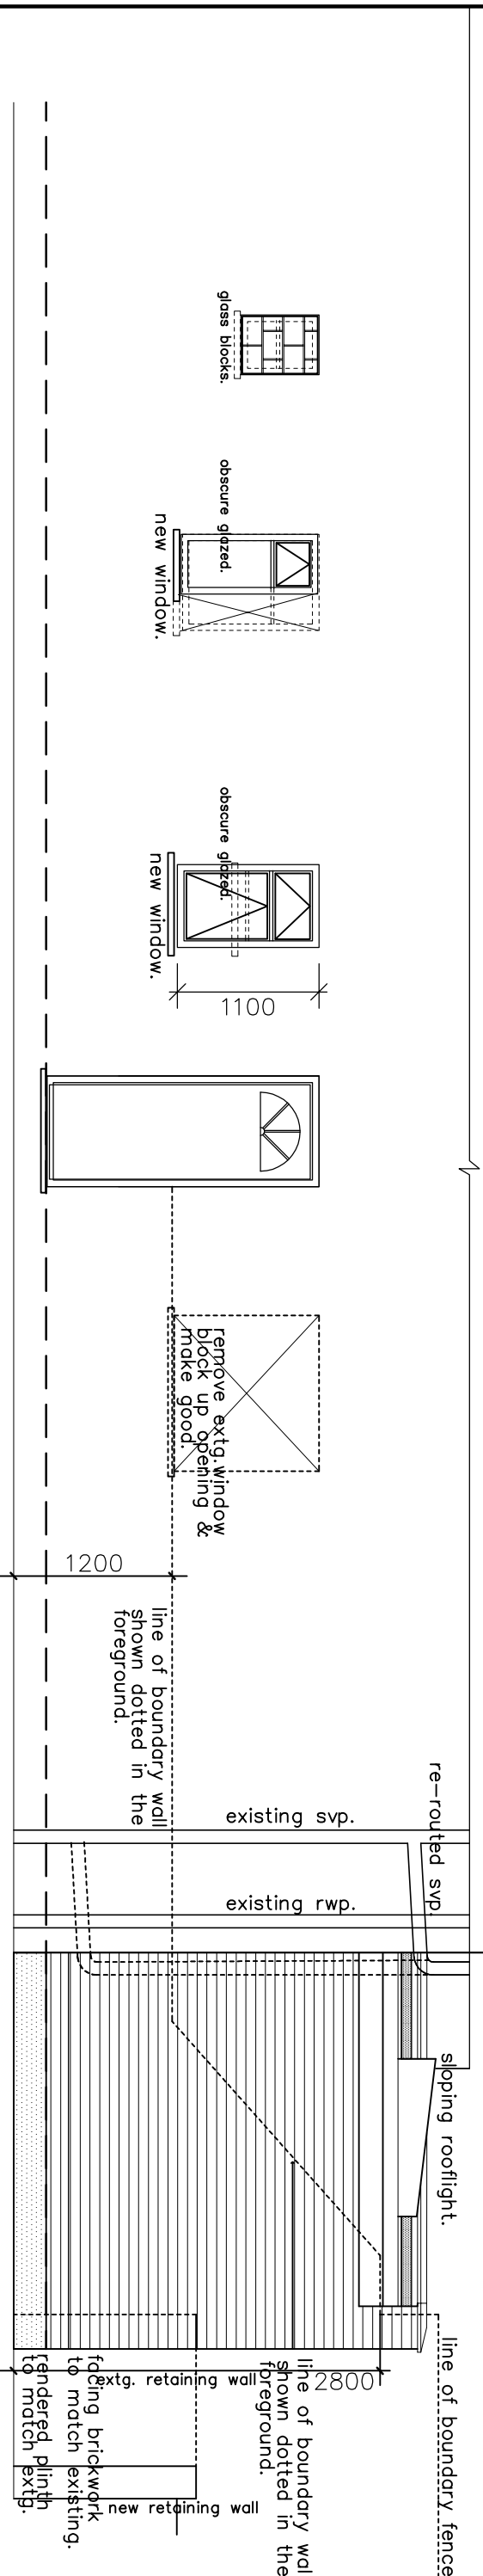

Side (S.W) Part Elevation: Proposed.
VIEW AS TAKEN FROM GARDEN ACCESS PASSAGE.
ELEVATIONS:

PRELIMINARY.

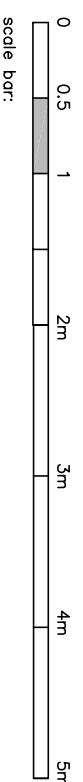

Rev: D. 10.03.2016. Location of existing boundary wall indicated.	Scale: 1:50. Date: 10/01/16 Drawn: LJS	Job 24a FROGNAL LONDON NW3 6AG.	Drawing No. 05/932/PLAN/104/D.	FARROW SILVERTON CHARTERED ARCHITECTS & DESIGN CONSULTANTS	6 HALE LANE MILL HILL LONDON NW7 3NX tel: 020-8906 8502 fax: 020-8906 8503 e-mail: office@farsil.com
--	--	---	--	--	---