


REGENTS CANAL

BALUSTRADE RAMP

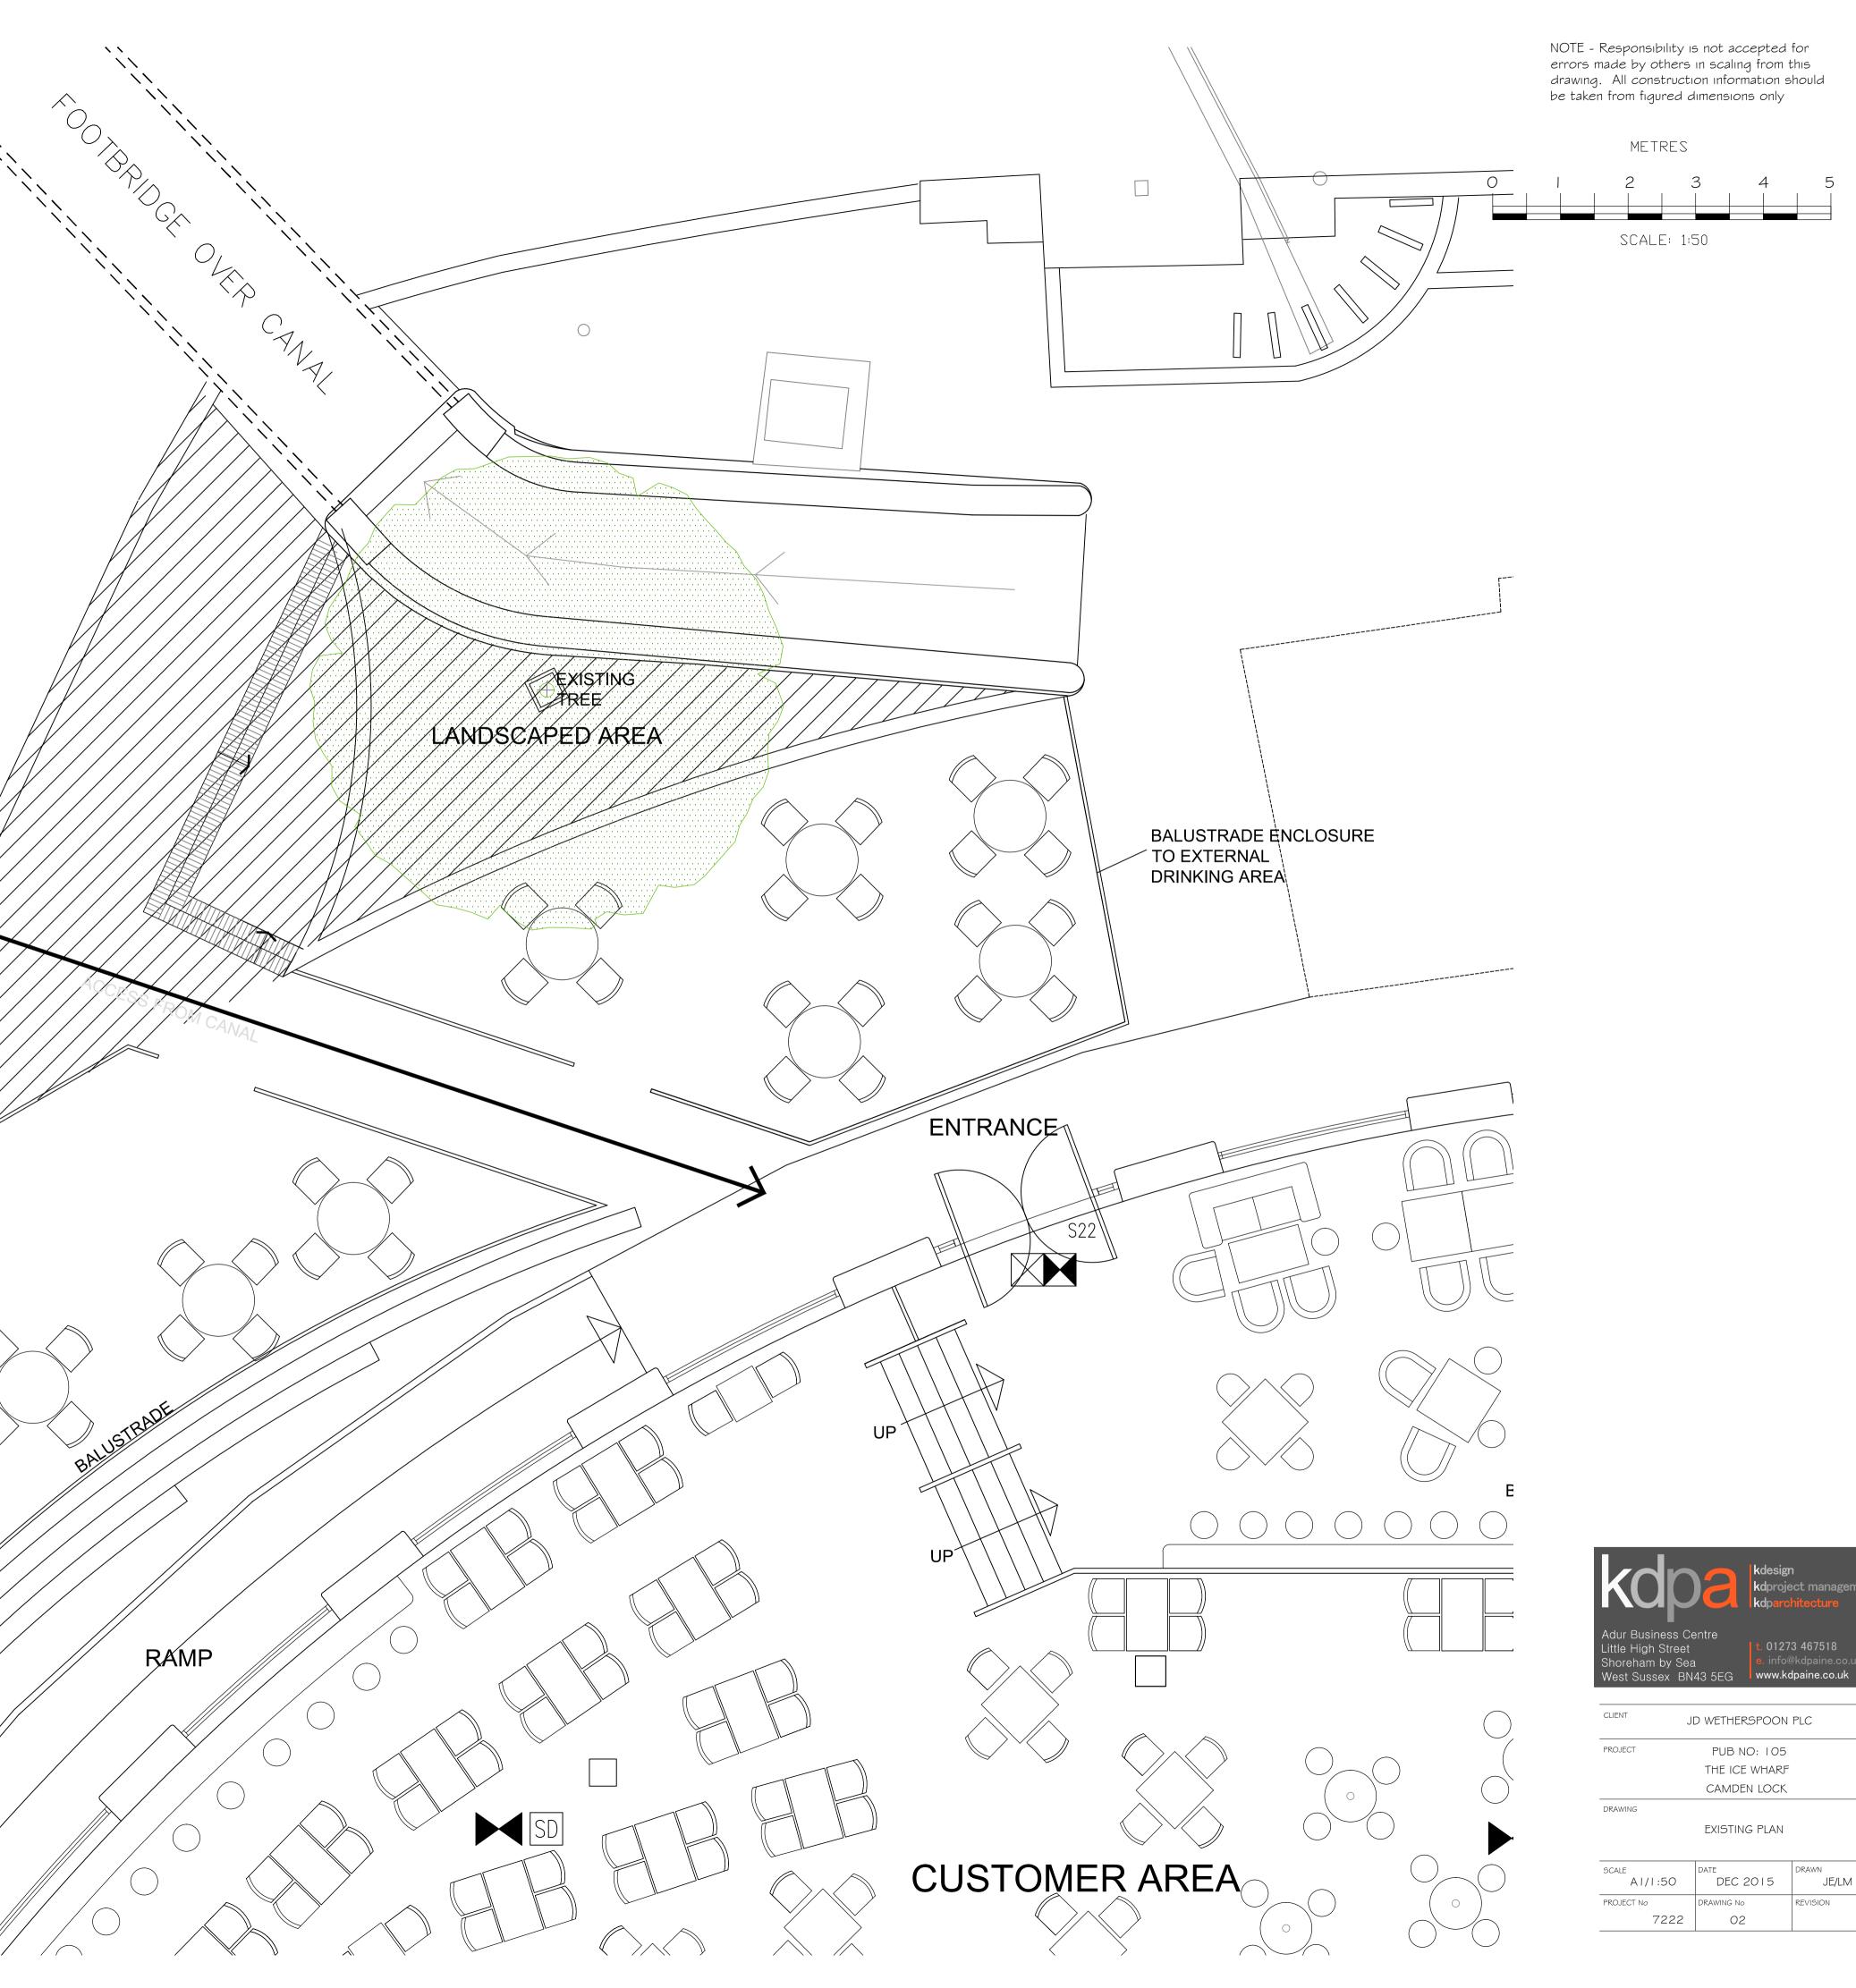

PROJECT	PUB NO: 105	
	THE ICE WHARF	
	CAMDEN LOCK	
DRAWING		

SCALE	DATE	DRAWN
AI/I:50	DEC 2015	JE/LM
PROJECT No	DRAWING No	REVISION
7222	02	