



01 GROUND FLOOR
1:100

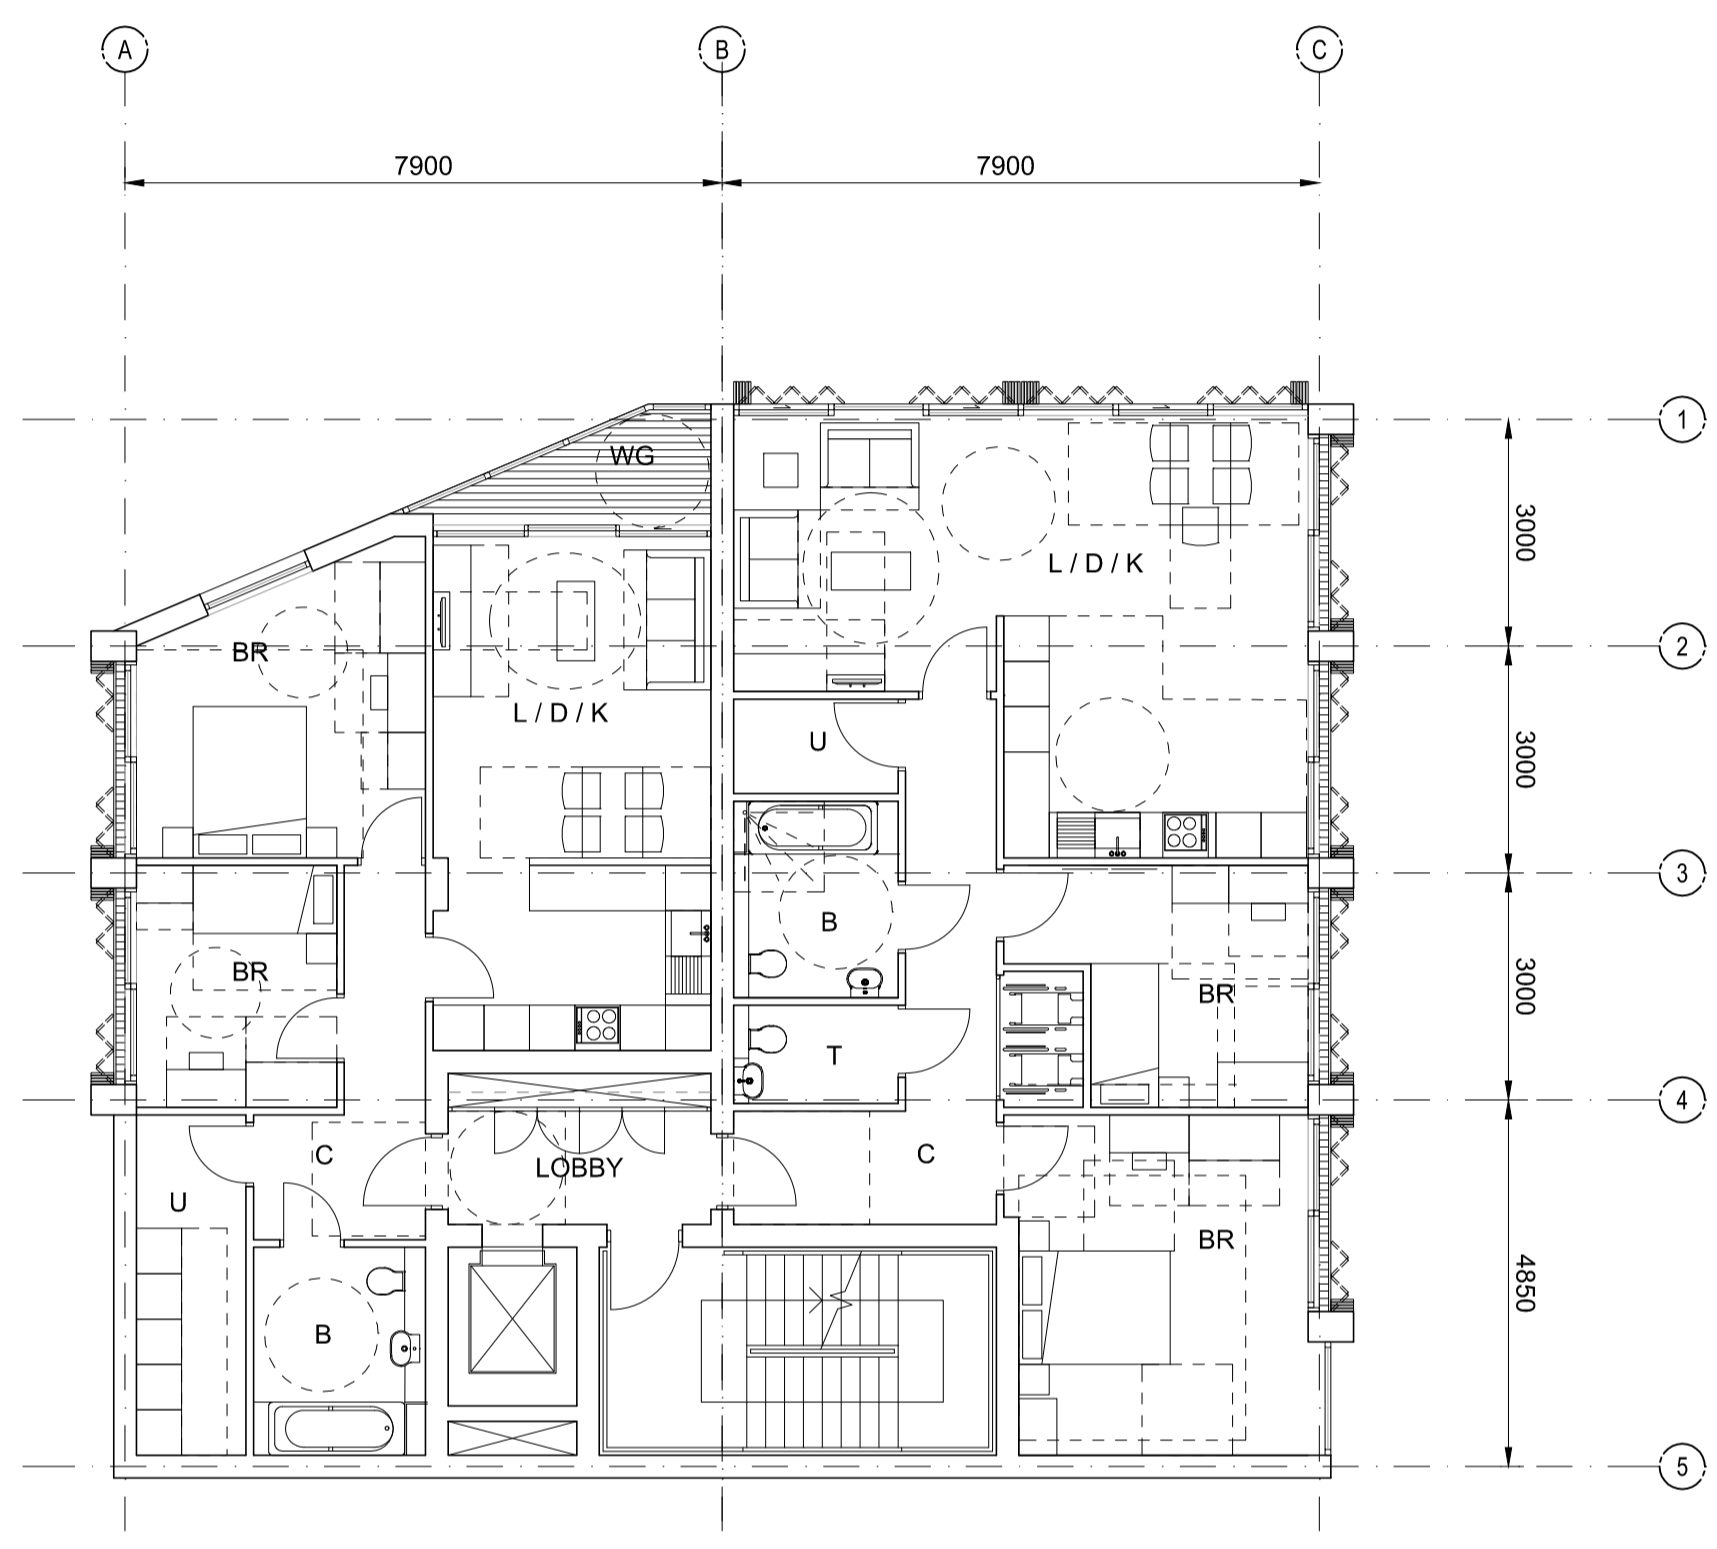

02 FIRST FLOOR
1:100

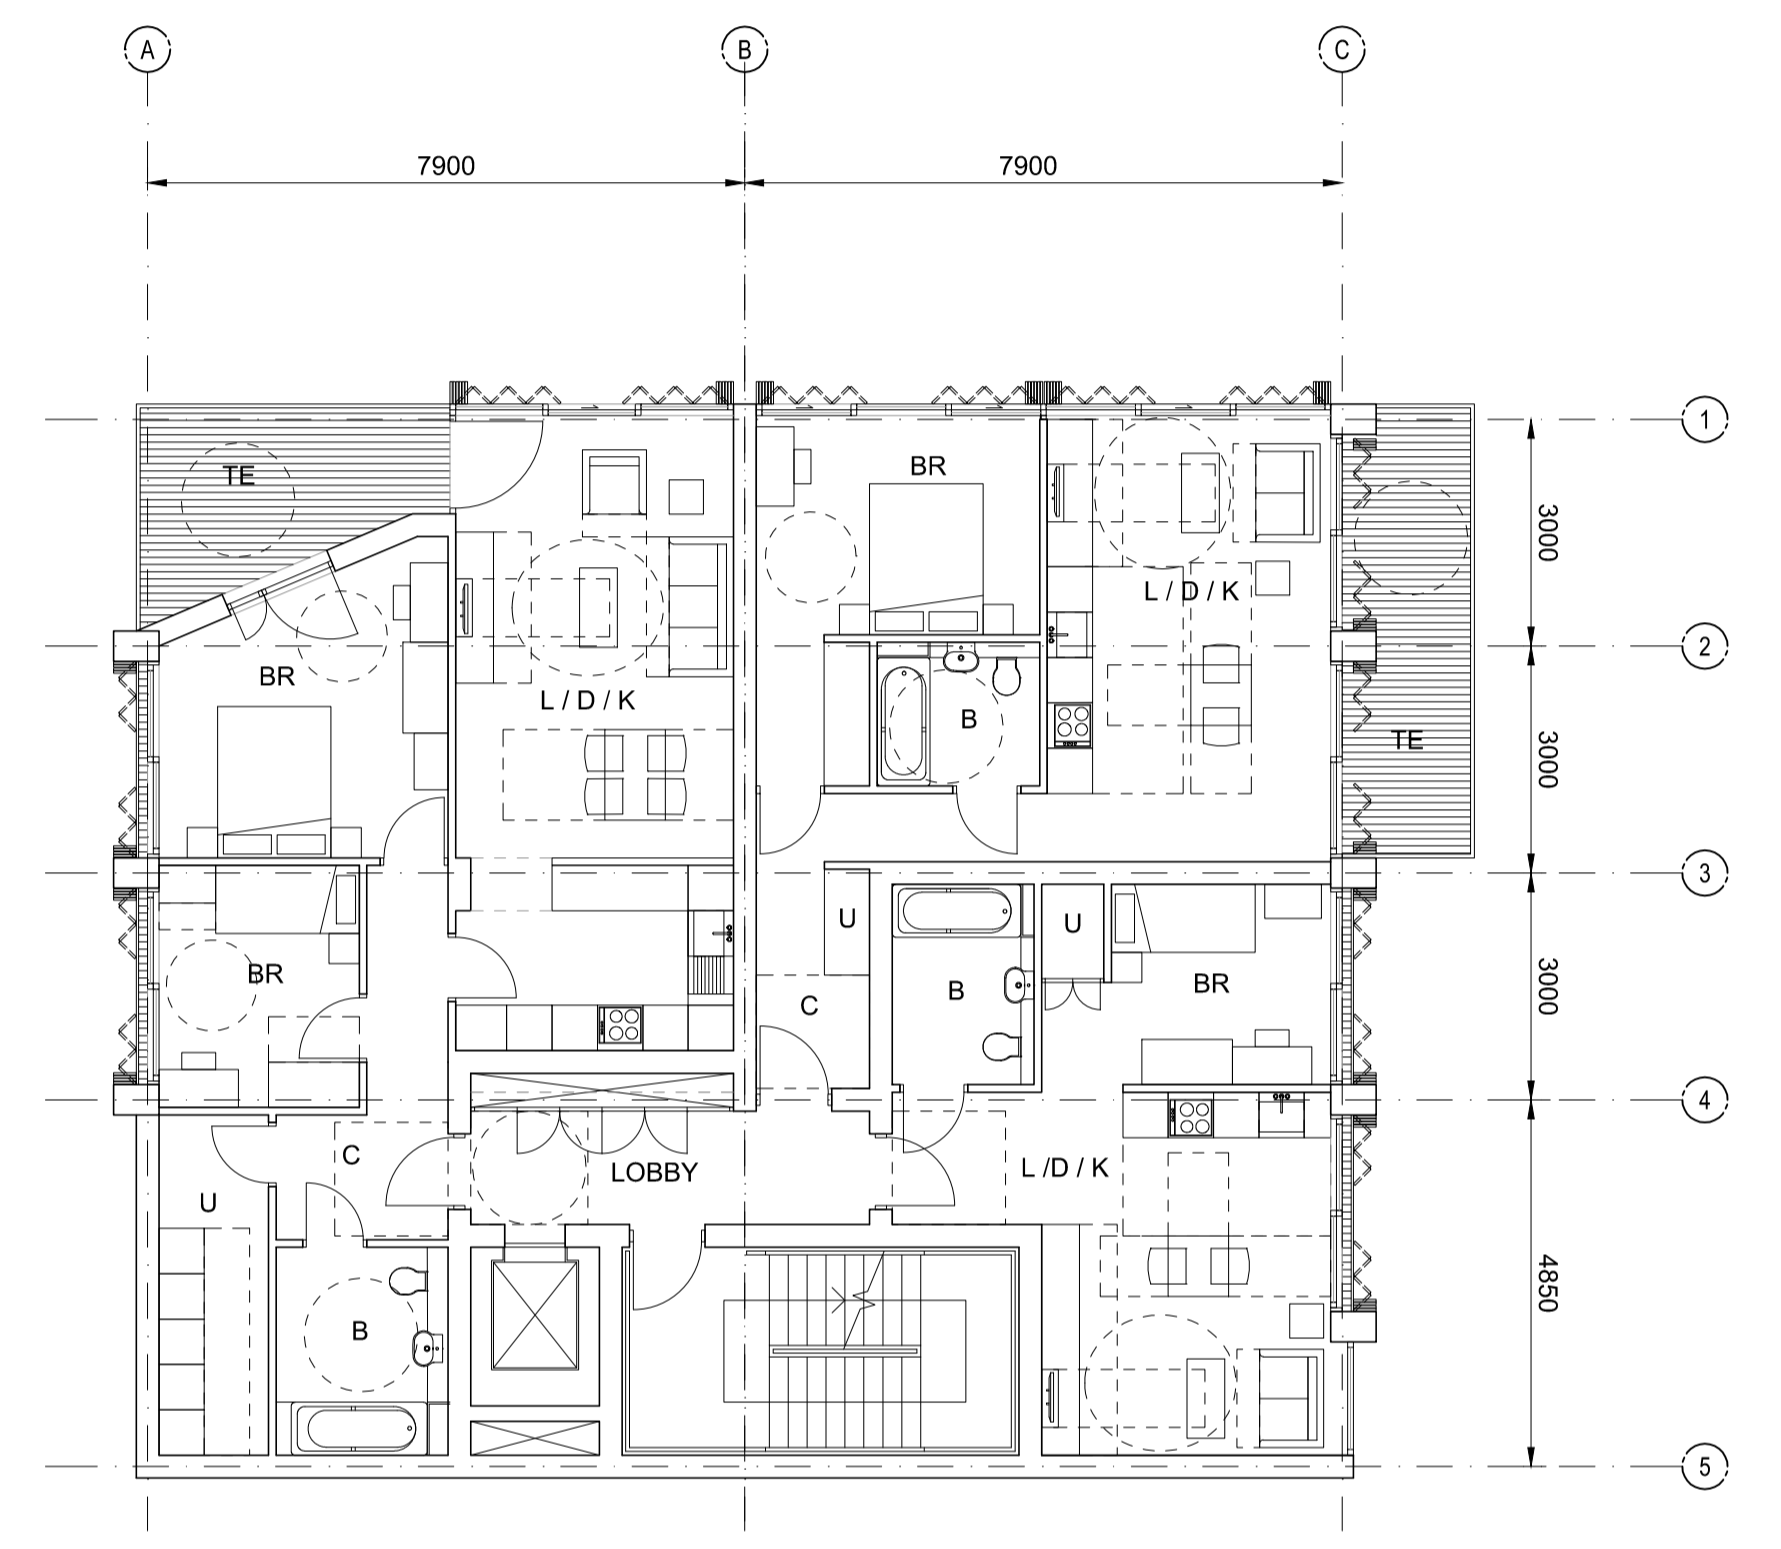

03 SECOND FLOOR
1:100

KEY LEGEND

- K= Kitchen
- L= Living room
- D= Dining room
- C= Corridor/Lobby
- MBR= Master bedroom
- BR= Bedroom
- B= Bathroom
- S= Shower room
- T= Toilet
- U= Utility space
- WG= Winter garden
- TE= Terrace

A	01/04/2016	ISSUED FOR PLANNING APPLICATION
Revision	Date	Description
Project 150 Holborn		
Drawing Title Residential General Arrangements Plan Third, Fourth, Fifth, Sixth Floor		
Scale 1:100@A1	Status PLANNING	Checked By KG
Company PW	Job Number 325424	Drawing Number A-04-10
Client DAH Real Estates SARL	Revision A	
PERKINS+WILL		
<small>PERKINS+WILL UK LIMITED 10 BONHILL STREET LONDON EC2A 4GJ T +44 (0)20 7466 1000 Registered in England and Wales No 05901514 10 Bonhill Street, London EC2A 4GJ</small>		