




01 THIRD FLOOR
1:100

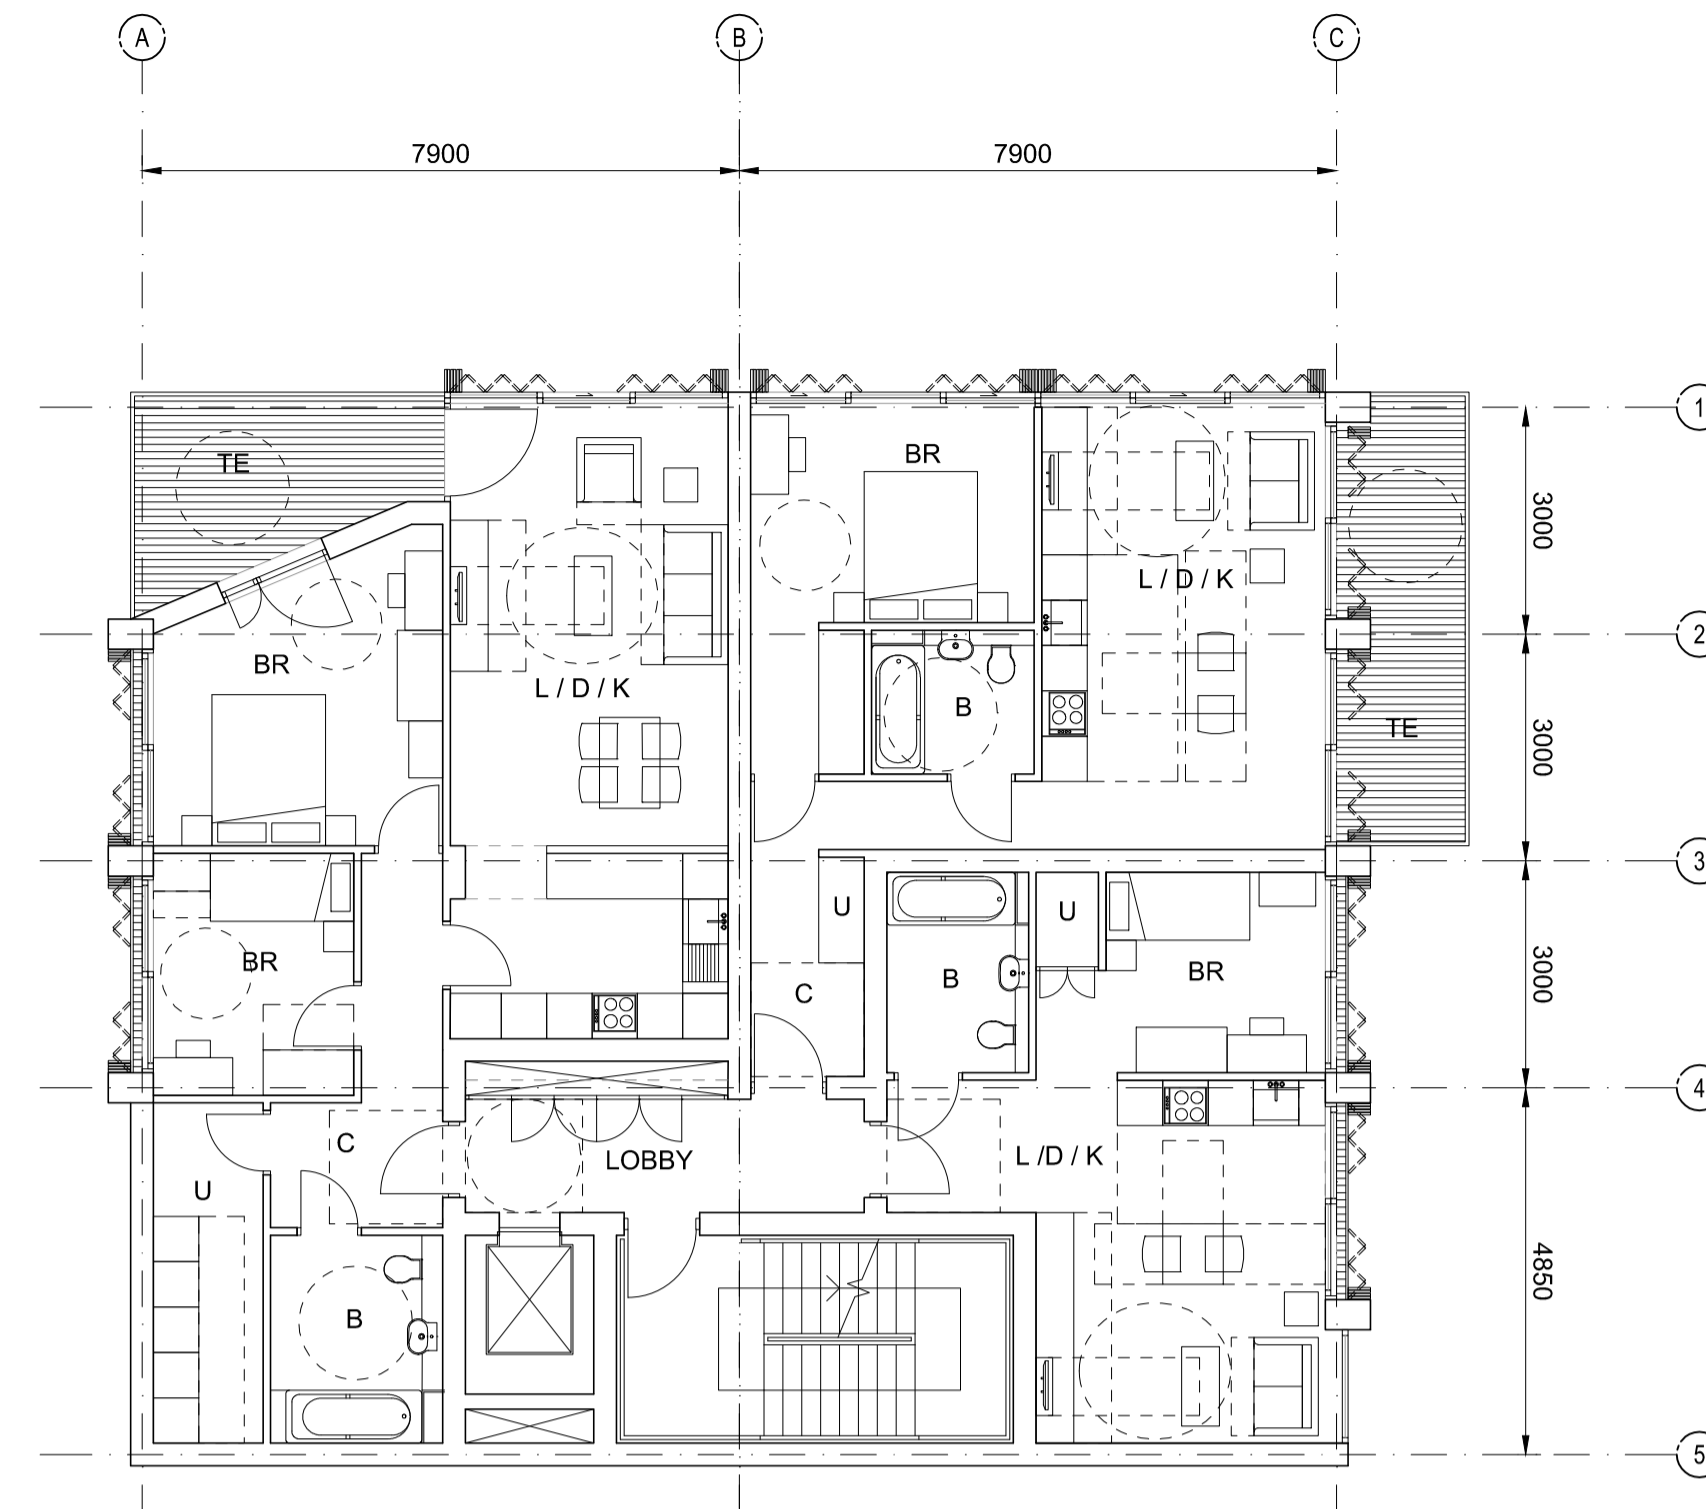

02 FOURTH FLOOR
1:100

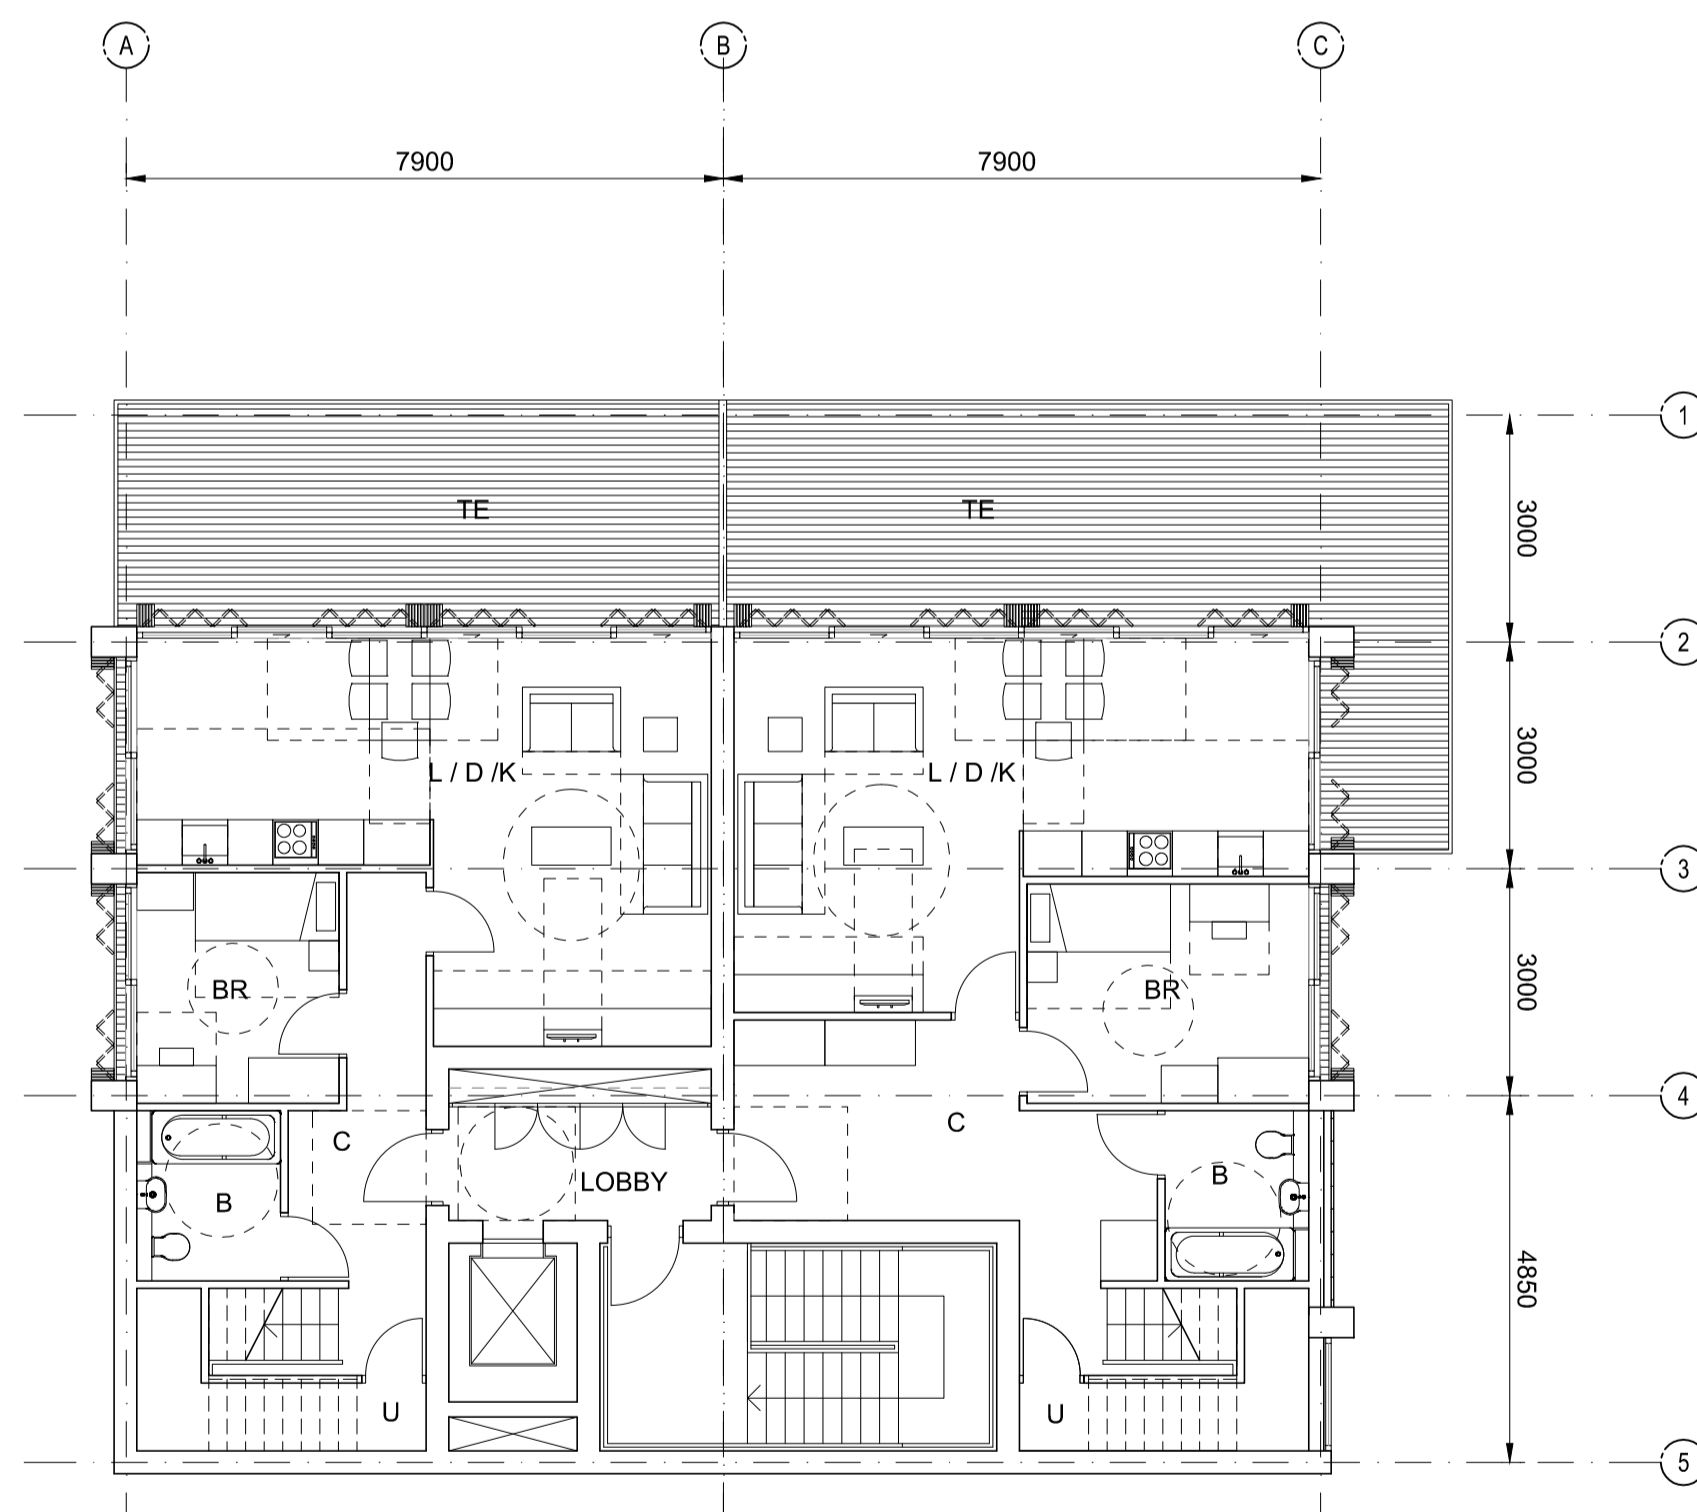

03 FIFTH FLOOR
1:100

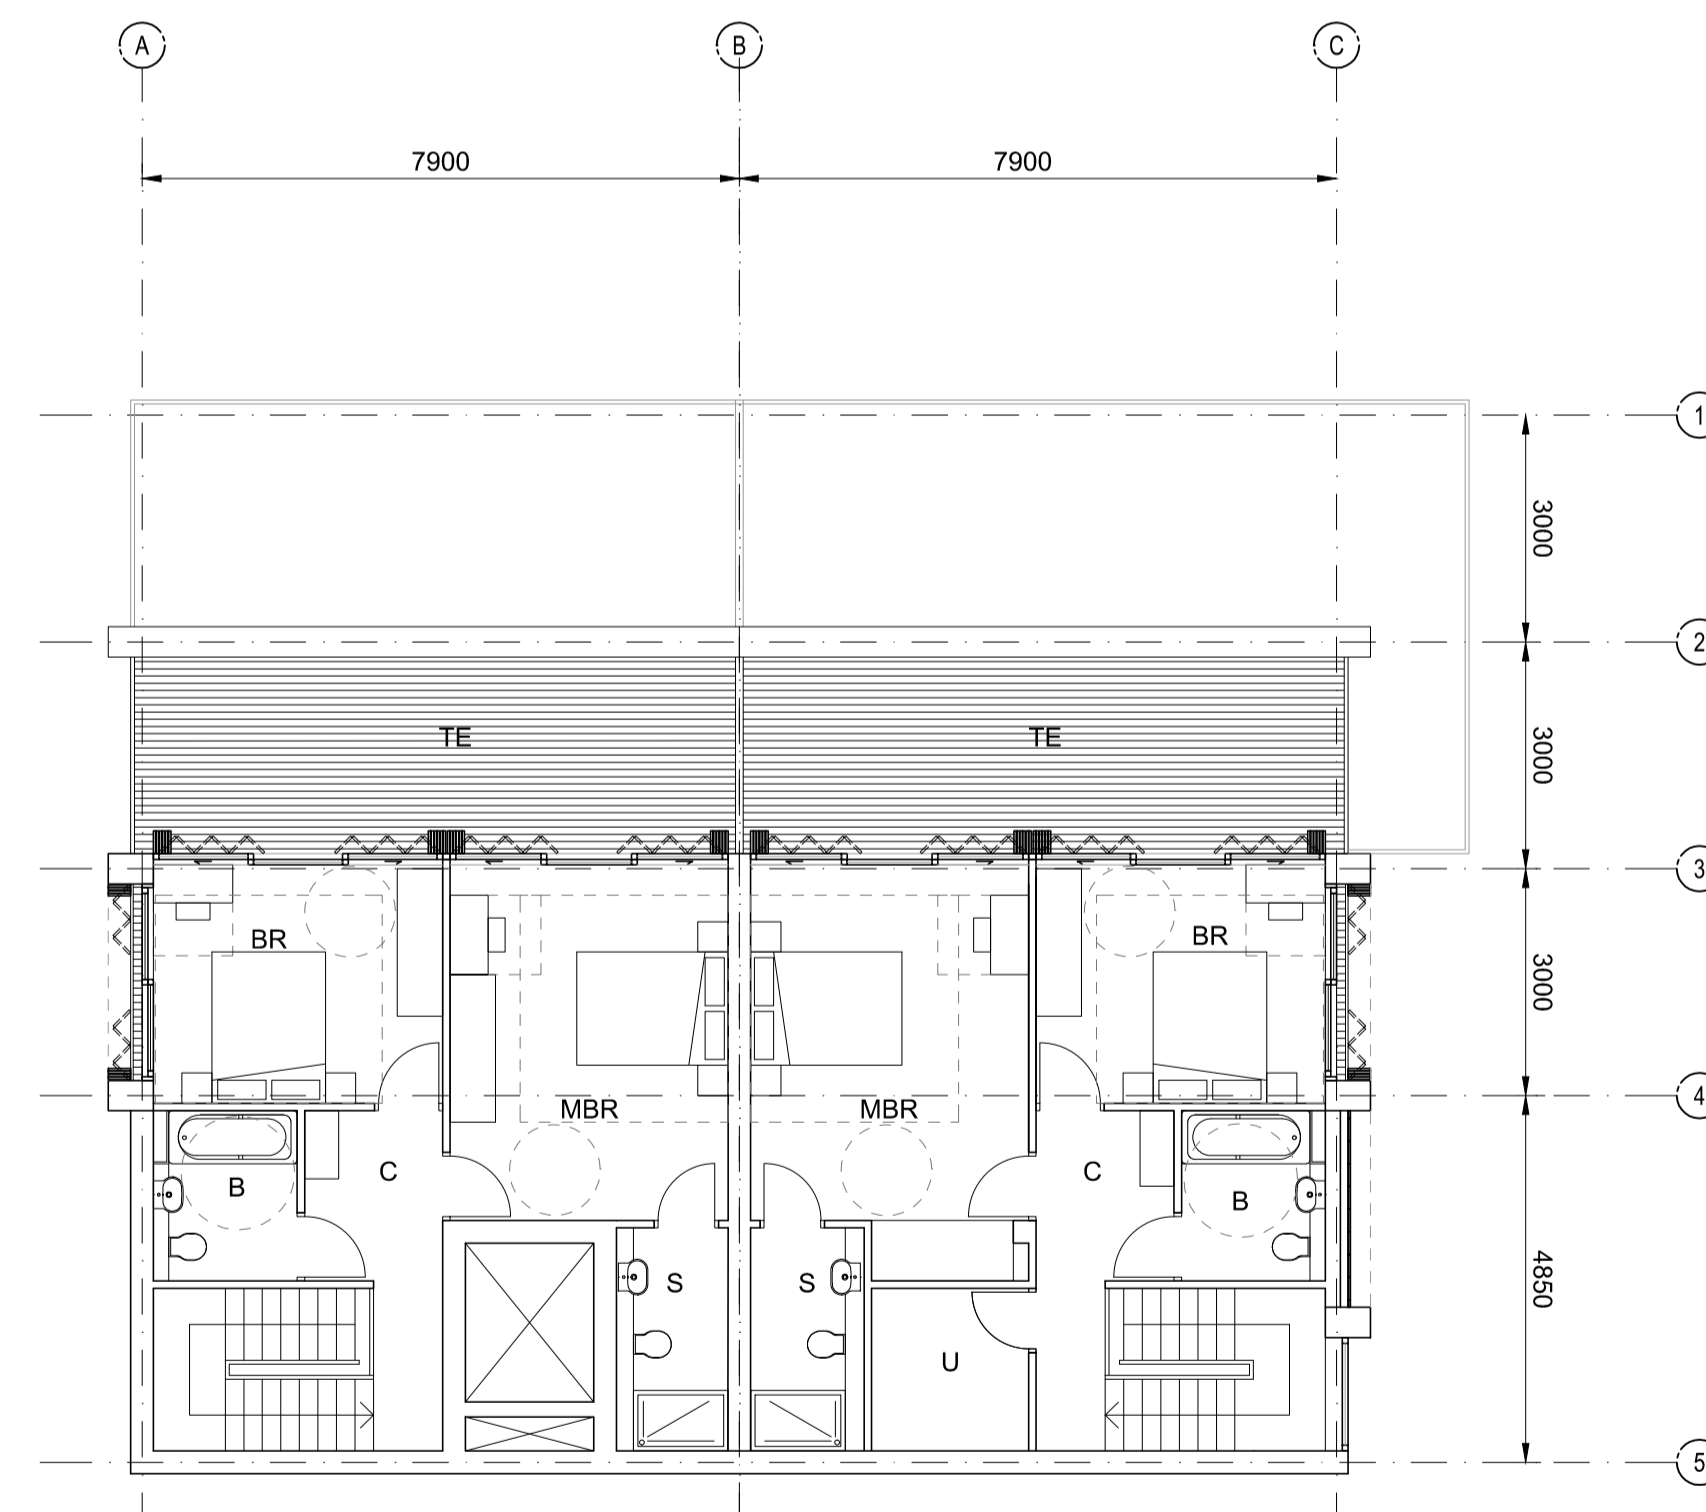

04 SIXTH FLOOR
1:100

KEY LEGEND

- K= Kitchen
- L= Living room
- D= Dining room
- C= Corridor/Lobby
- MBR= Master bedroom
- BR= Bedroom
- B= Bathroom
- S= Shower room
- T= Toilet
- U= Utility space
- WG= Winter garden
- TE= Terrace

A	01/04/2016	ISSUED FOR PLANNING APPLICATION
Revision	Date	Description
Project		
150 Holborn		
Drawing Title		
Residential General Arrangements Plan Third, Fourth, Fifth, Sixth Floor		
Scale	Status	Checked By
1:100@A1	PLANNING	KG
Company	Job Number	Drawing Number
PW	325424	A-04-11
Client	Revision	
DAH Real Estates SARL	A	