


Elevation


Plan B

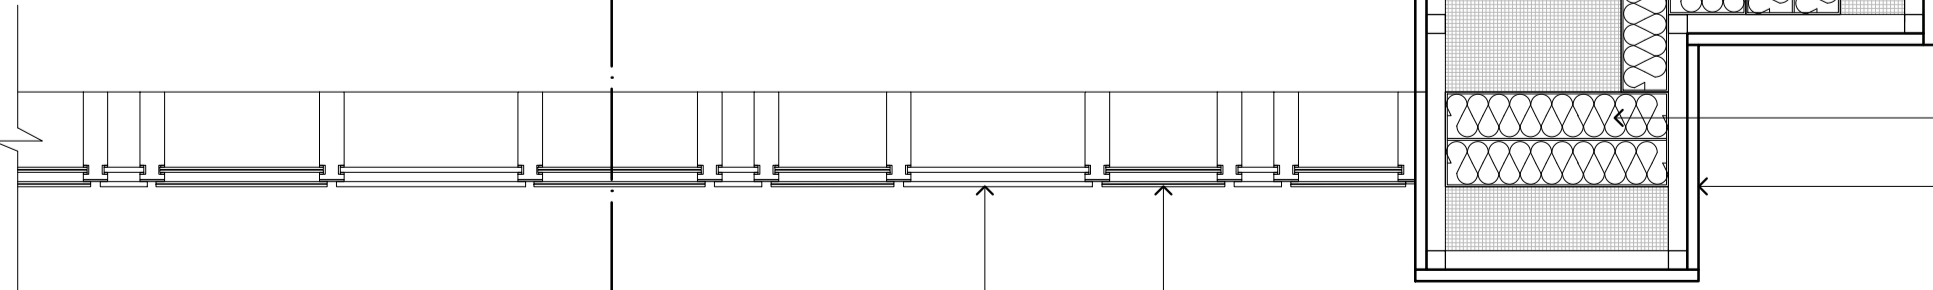

- Raised floor
- Facade glazing frame
- Facade cladding
- Double glazed unit
- Silicon joint
- Insulation panels
- Concrete slab

- Insulation panels
- Facade cladding
- Office ceiling
- Double glazed unit
- Double glazed unit
- Double height space
- Silicon joint
- Backpainted glass
- Low iron clear glass
- Translucent panel
- Retail ceiling

- Concrete structure
- Cladding sub-structure
- Insulation panels
- Facade cladding
- Low Iron glass
- Translucent panels

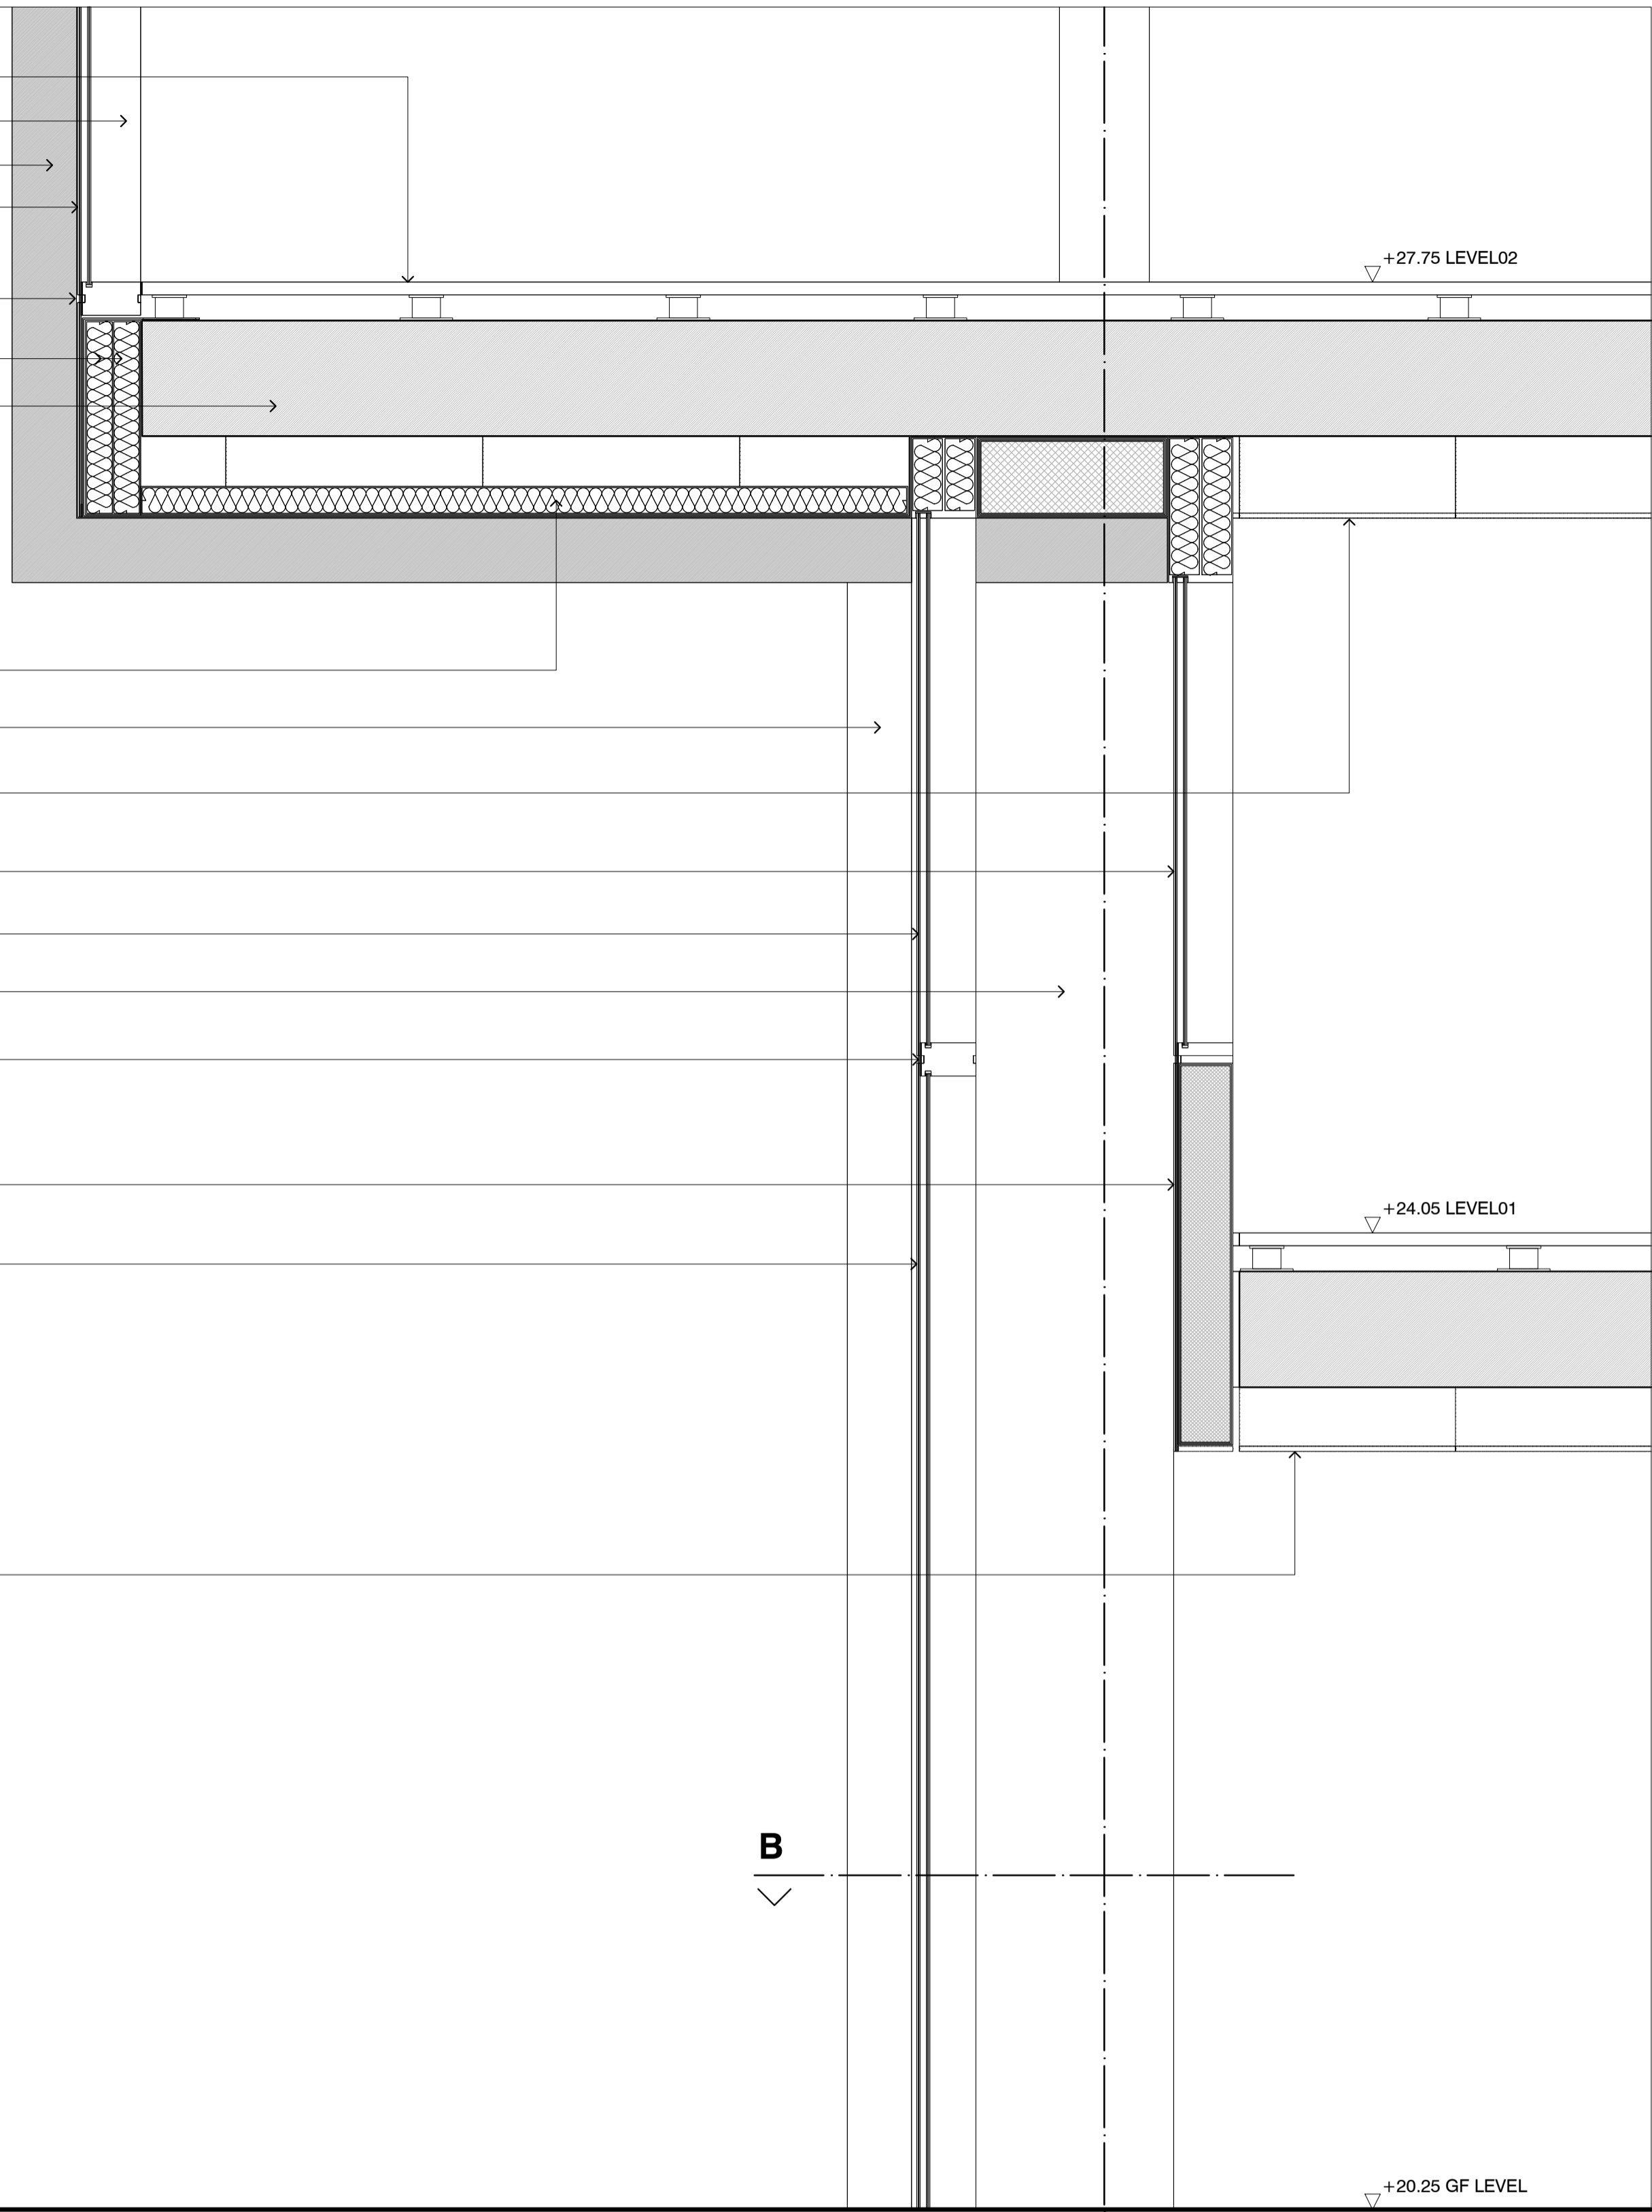

Section A

A	01/04/2016	ISSUED FOR PLANNING APPLICATION	
Revision	Date	Description	
Project			
150 Holborn			
-			
Drawing Title			
Facade System			
Lower Bays. Levels GF-01			
Scale	Status	Checked By	
1:200@A1	PLANNING	KG	
Company	Job Number	Drawing Number	Revision
PW	325424	A 11-20	A
Client			
DAH Real Estates SARL			

PERKINS+WILL			
PERKINS+WILL UK LIMITED 10 BONHILL STREET LONDON EC2A 4GJ			
T +44 (0)20 7466 1000			
Registered in England and Wales No 05961514 10 Bonhill Street, London EC2A 4GJ			