



Elevation < A

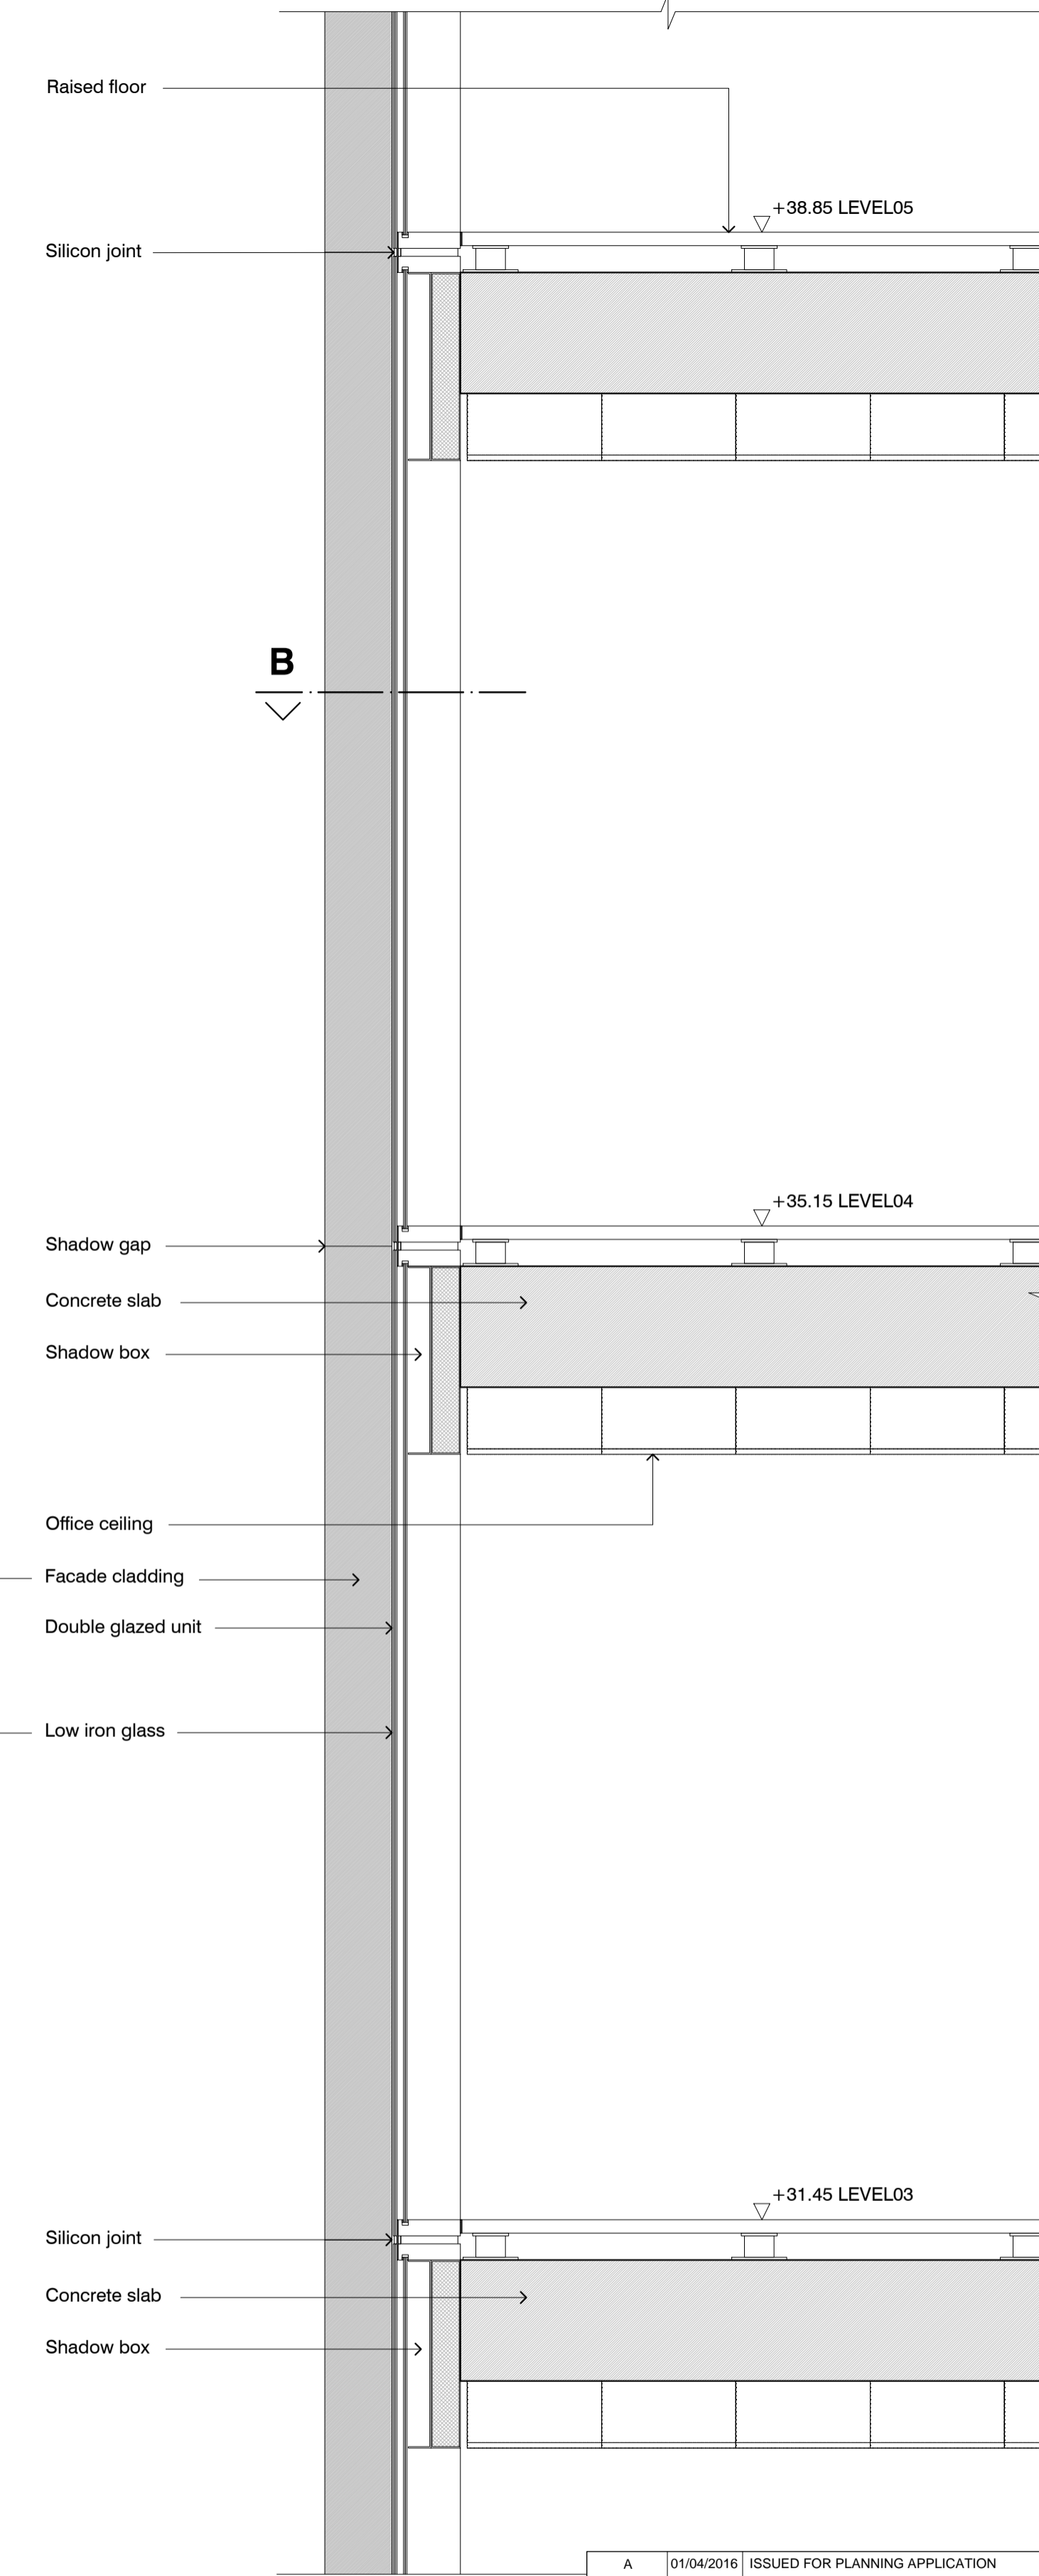

Section A

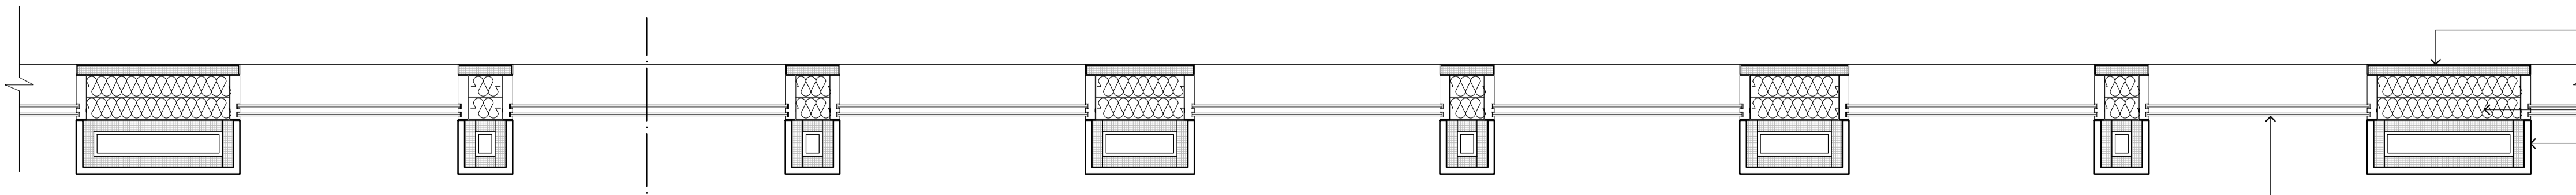

Plan B < A

Revision	Date	Description	Checked By
A	01/04/2016	ISSUED FOR PLANNING APPLICATION	KG
Project: 150 Holborn			
Drawing Title: Facade System Typical Bays, Levels 02 to 05			
Scale: 1:200@A1	Status: PLANNING	Checked By: KG	Revision: A
Company: PW	Job Number: 325424	Drawing Number: A 11-21	Revision: A
Client: DAH Real Estates SARL			
<b>PERKINS+WILL</b>			
PERKINS+WILL UK LIMITED 10 BONHILL STREET LONDON EC2A 4QJ T +44 (0)20 7466 1000 Registered in England and Wales No 05961514 10 Bonhill Street, London EC2A 4QJ			