


Elevation

A

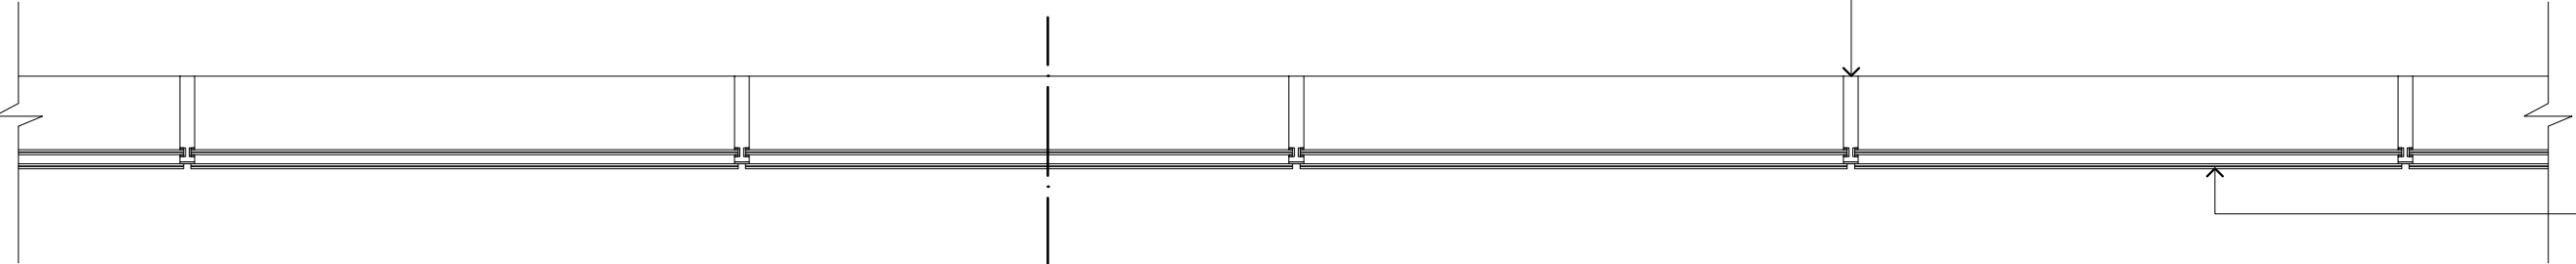

Plan B


A

- Photovoltaic panels
- Insulation panels
- Rainwater channel
- Exposed concrete
- Drip detail
- Concrete slab

- Low Iron double glazed unit
- Terrace floor
- Insulation panels
- Balustrade S/S capping

- Insulation panels
- Concrete slab
- Shadow box
- Insulation panels
- Office ceiling

- Facade system frame
- Low Iron double glazed unit

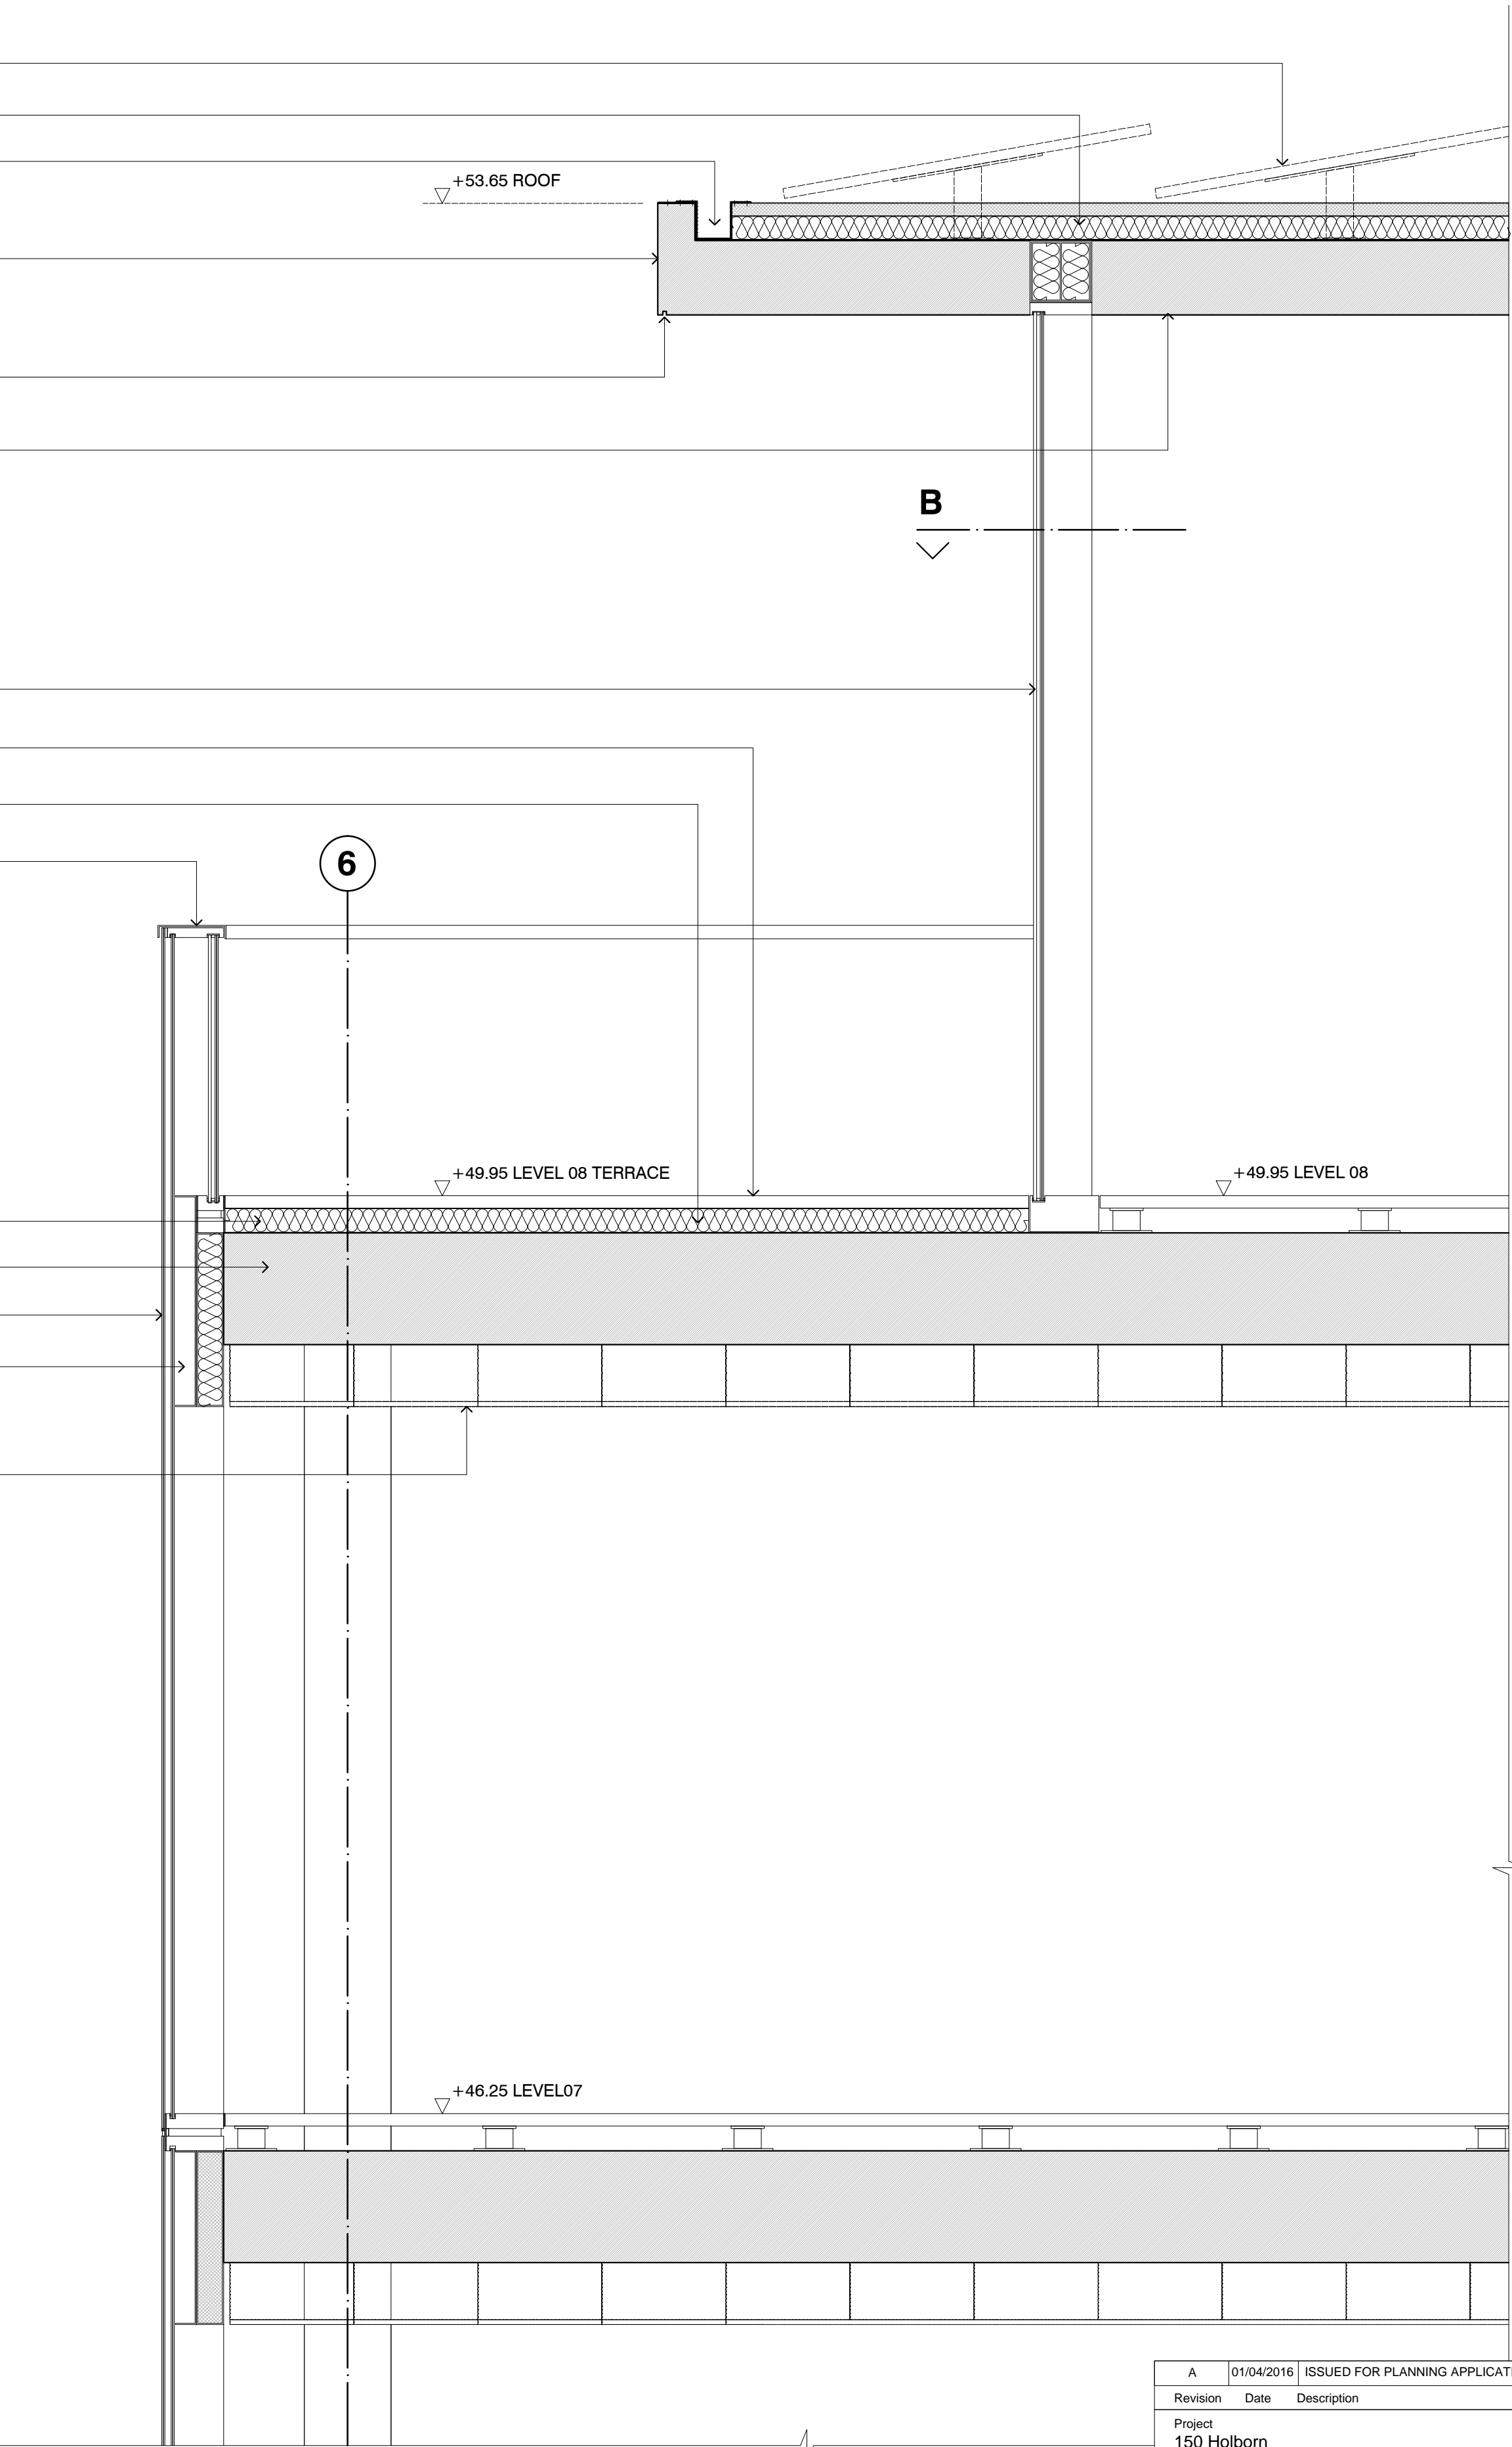

Section A

A	01/04/2016		ISSUED FOR PLANNING APPLICATION	
Revision	Date	Description		
Project				
150 Holborn				
-				
Drawing Title				
Facade System				
Upper Bays. Level 08				
Scale	Status		Checked By	
1:200@A1	PLANNING		KG	
Company	Job Number	Drawing Number	Revision	
PW	325424	A 11-23	A	
Client				
DAH Real Estates SARL				

PERKINS+WILL				
PERKINS+WILL UK LIMITED 10 BONHILL STREET LONDON EC2A 4GJ				
T +44 (0)20 7466 1000				
Registered in England and Wales No 05961514 10 Bonhill Street, London EC2A 4GJ				