

9 Prince Albert Road

8 Prince Albert Road

7 Prince Albert Road

Site Boundary

Site Boundary

5200 Existing

5200 Proposed


Proposed pitched roof;
Slate to match existing

Proposed brickwork wall;
rendered and painted to match
existing

Proposed double glazed timber
frame sash windows; painted
white to match existing

Fan light above front door to be
altered

Proposed Street Elevation

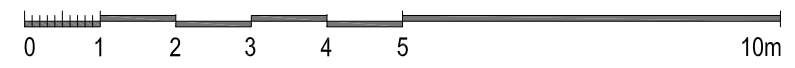

Issued For
PLANNING

General Notes:
THIS DRAWING HAS BEEN PREPARED BY DS DESIGN SOLUTIONS AND THE DATA CONTAINED HEREIN MAY BE USED OR REPRODUCED ONLY WITH DS DESIGN SOLUTIONS' APPROVAL.

Rev.	Description	Date	Signed	Checked

Vegetation Illustrative Only

Scale 1:100 @ A3
1:50 @ A1

Scale	Date	Drawn by	Checked by
1:100 @ A3	19.01.2016	AL	DS

Drawing Title:
Proposed Street Elevation

Project:
8 Prince Albert Road
London NW1 7SR



561 Finchley Road
London NW3 7BJ
Phone 020 7433 3939
Fax 020 7794 4279
www.DesignSolutionsUK.com

Project no.	Drawing no.	Revision
14 / 0313	140	P00