



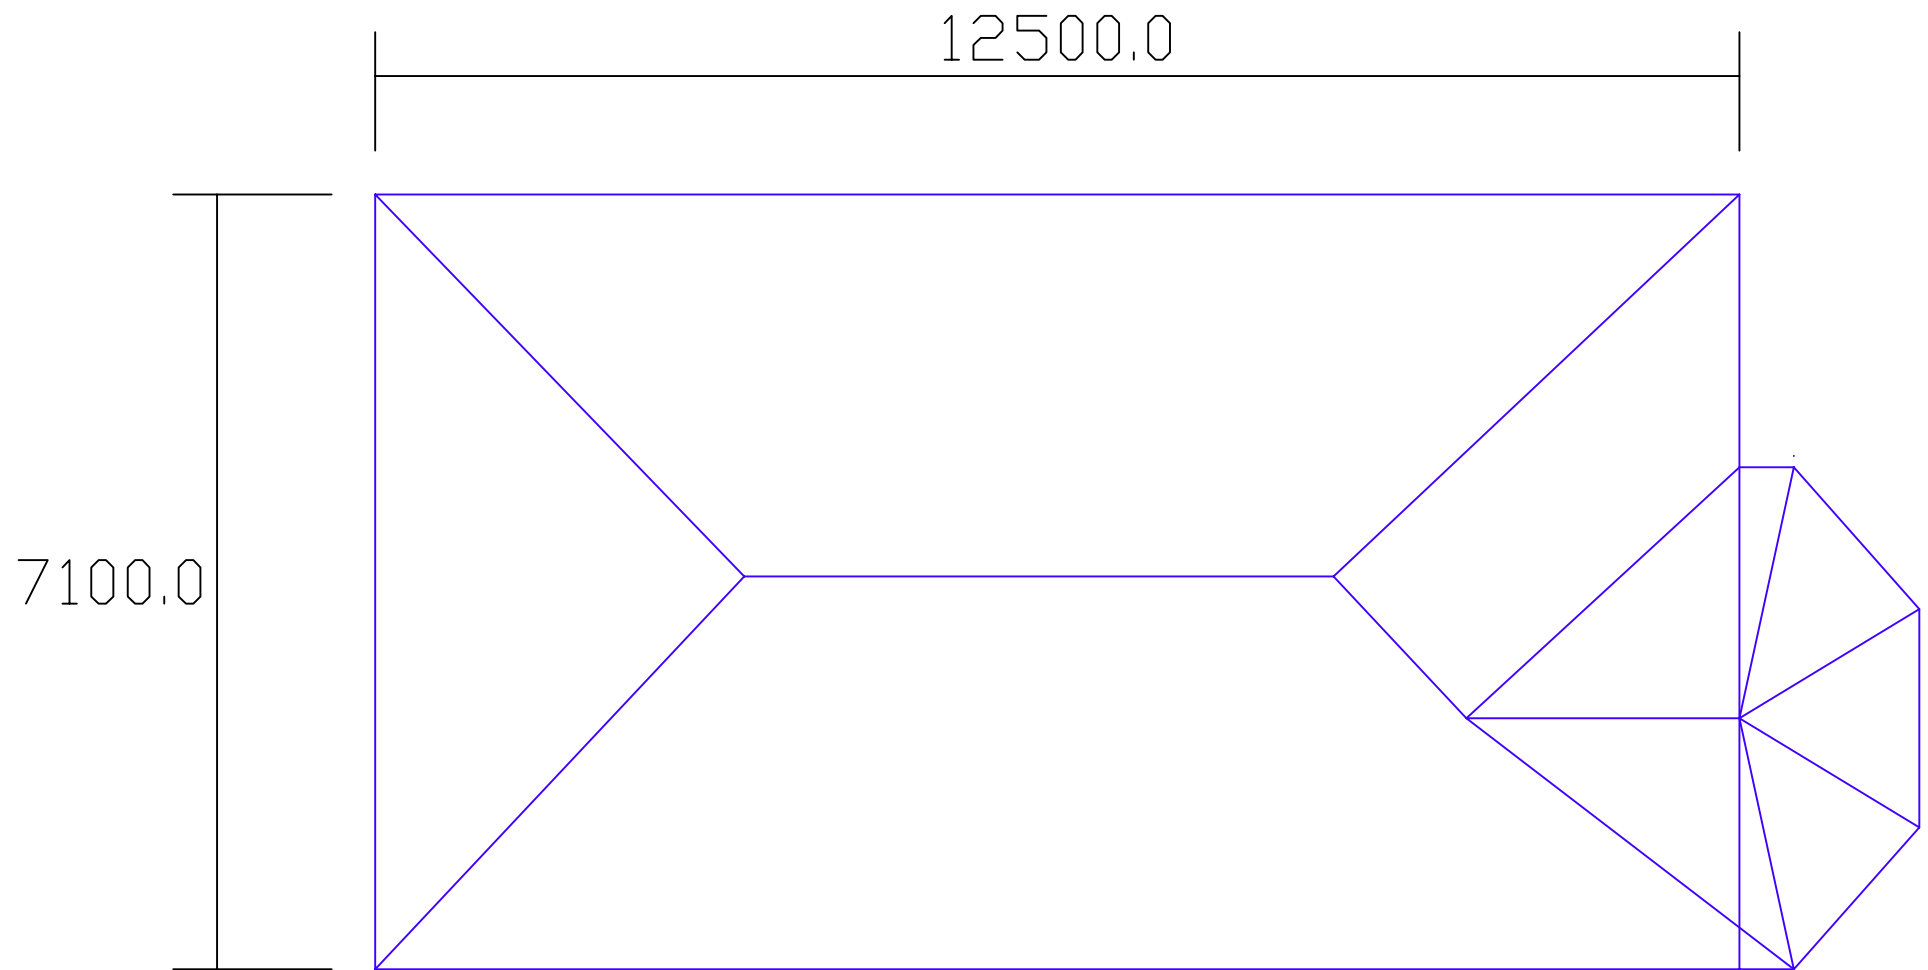

Existing Roof Plan

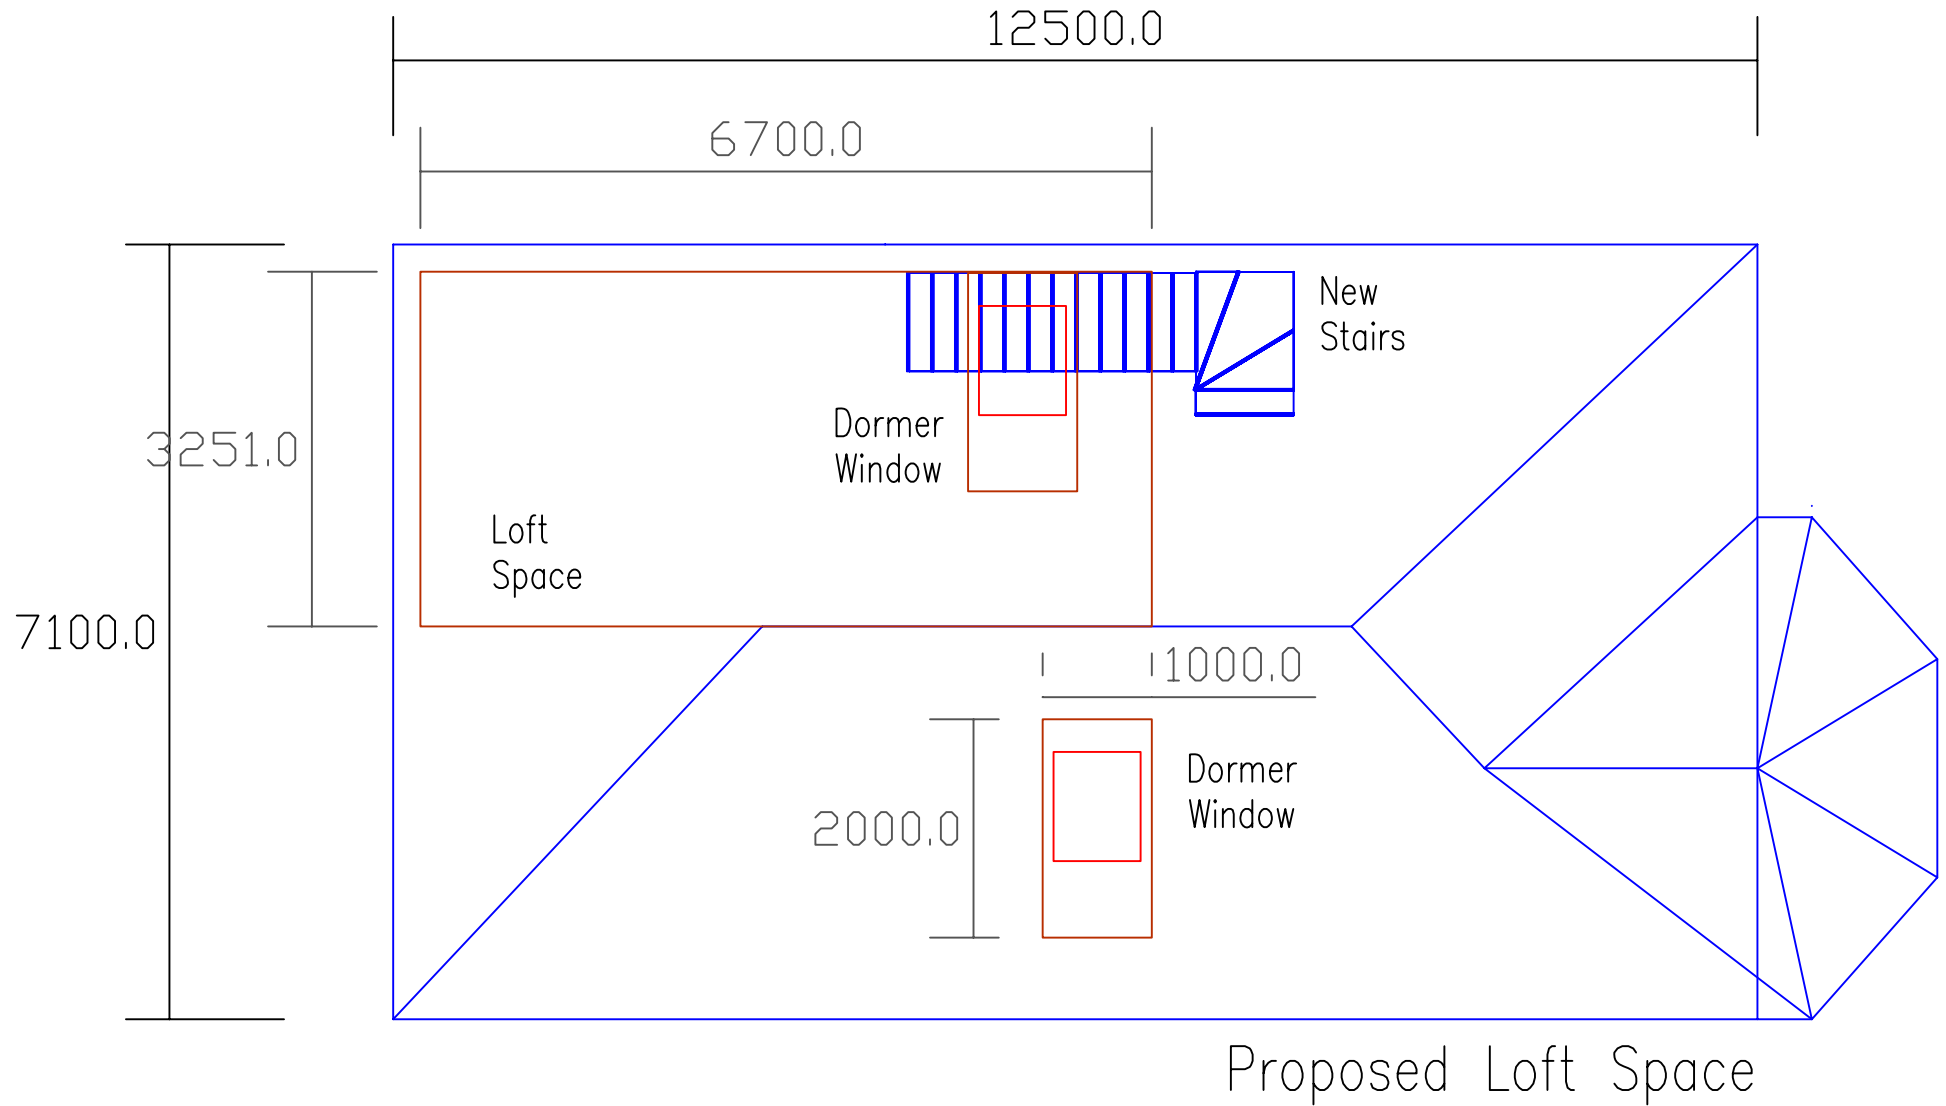




Existing Front Elevation



Existing Back Elevation

Proposed
Internal
Dormer
Window


Proposed
Loft Space

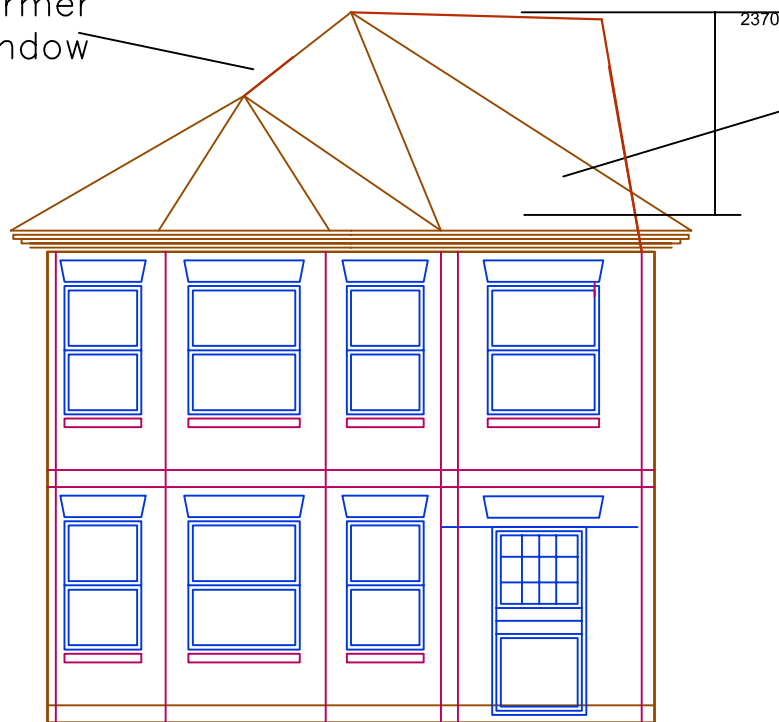


Proposed Front Elevation

Proposed
Loft Space


Proposed
Internal
Dormer
Window

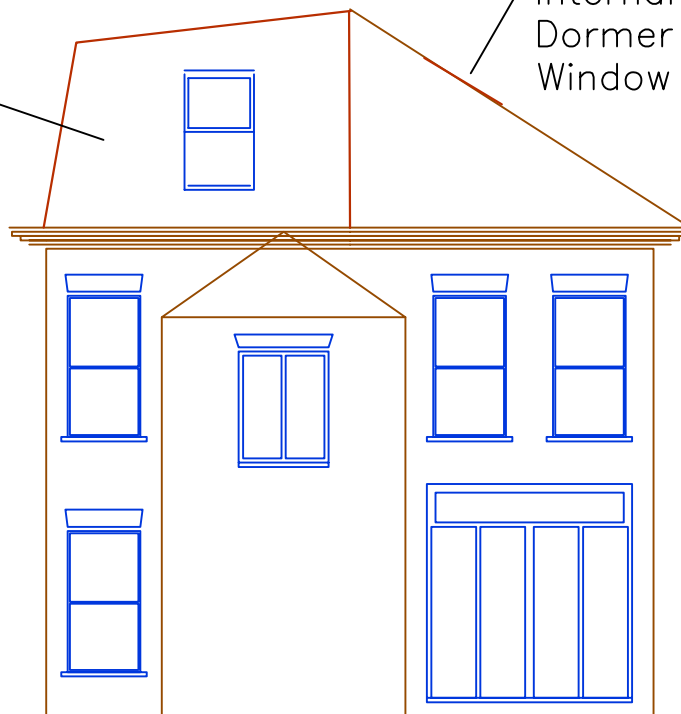


Proposed Rear Elevation

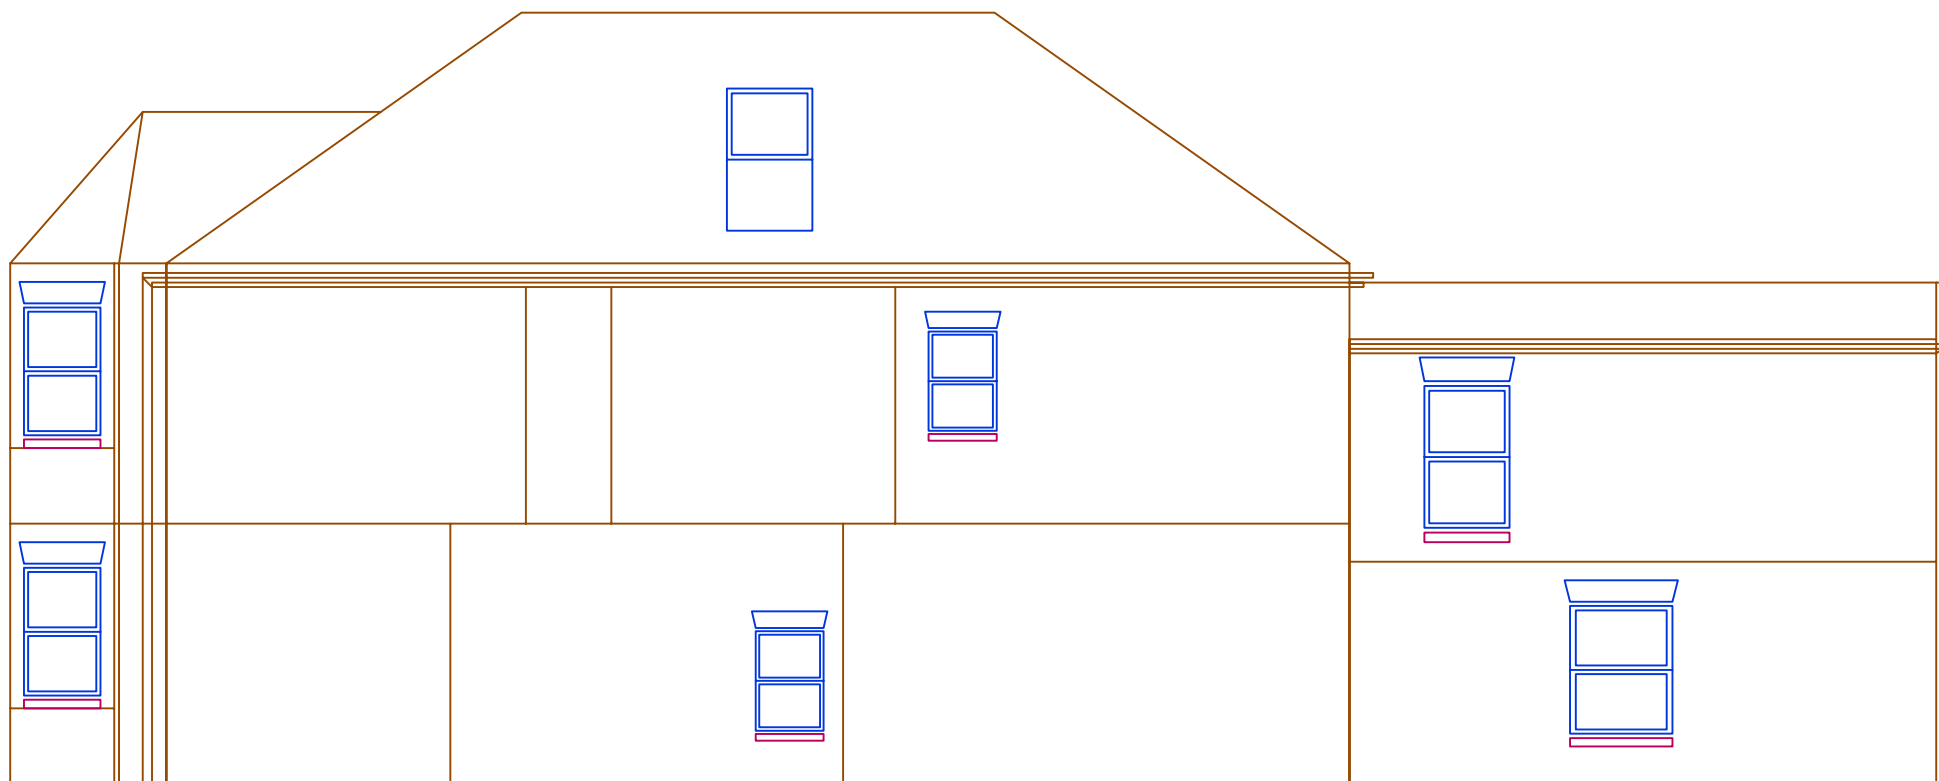


Existing Side Elevation

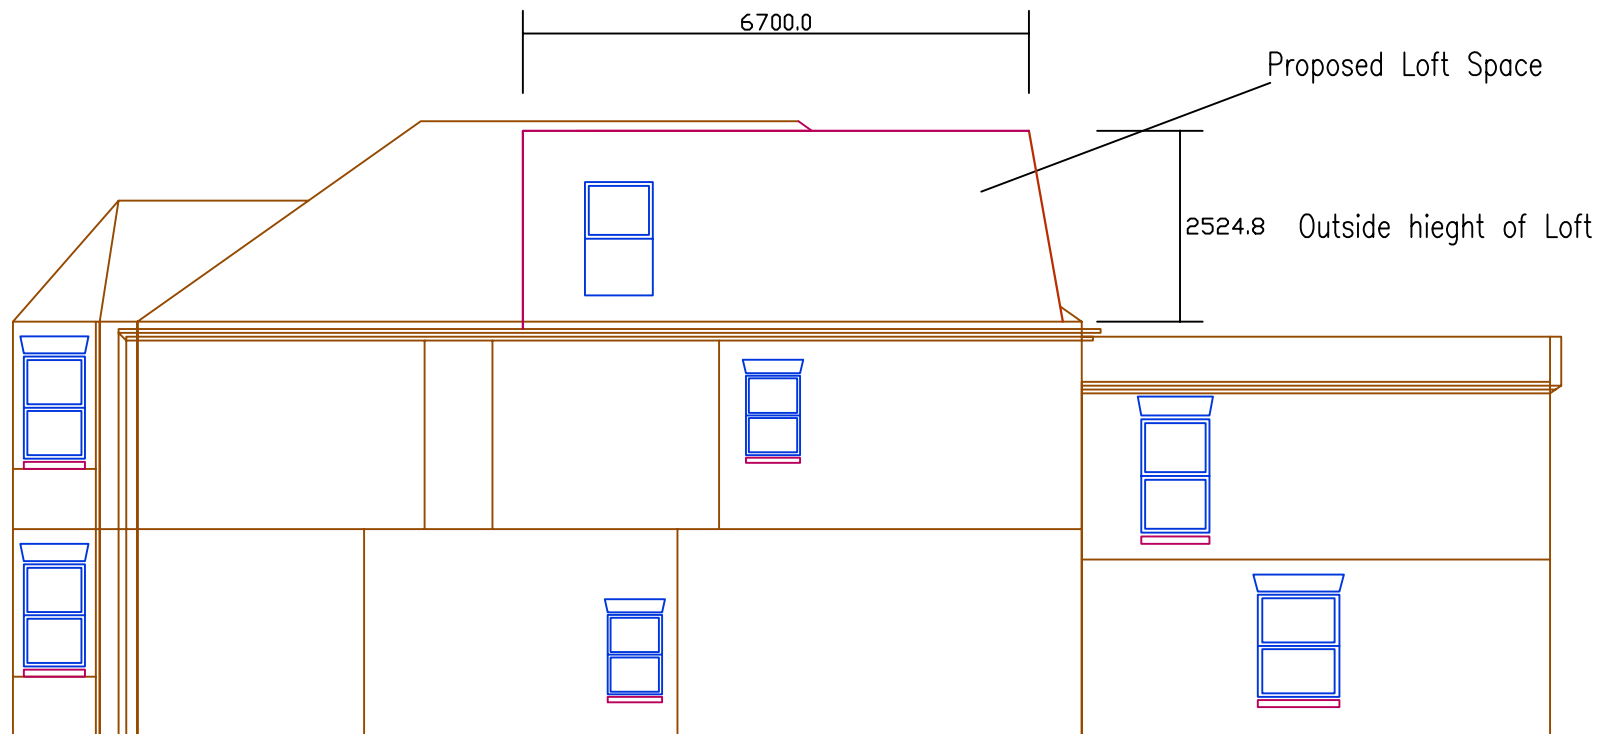

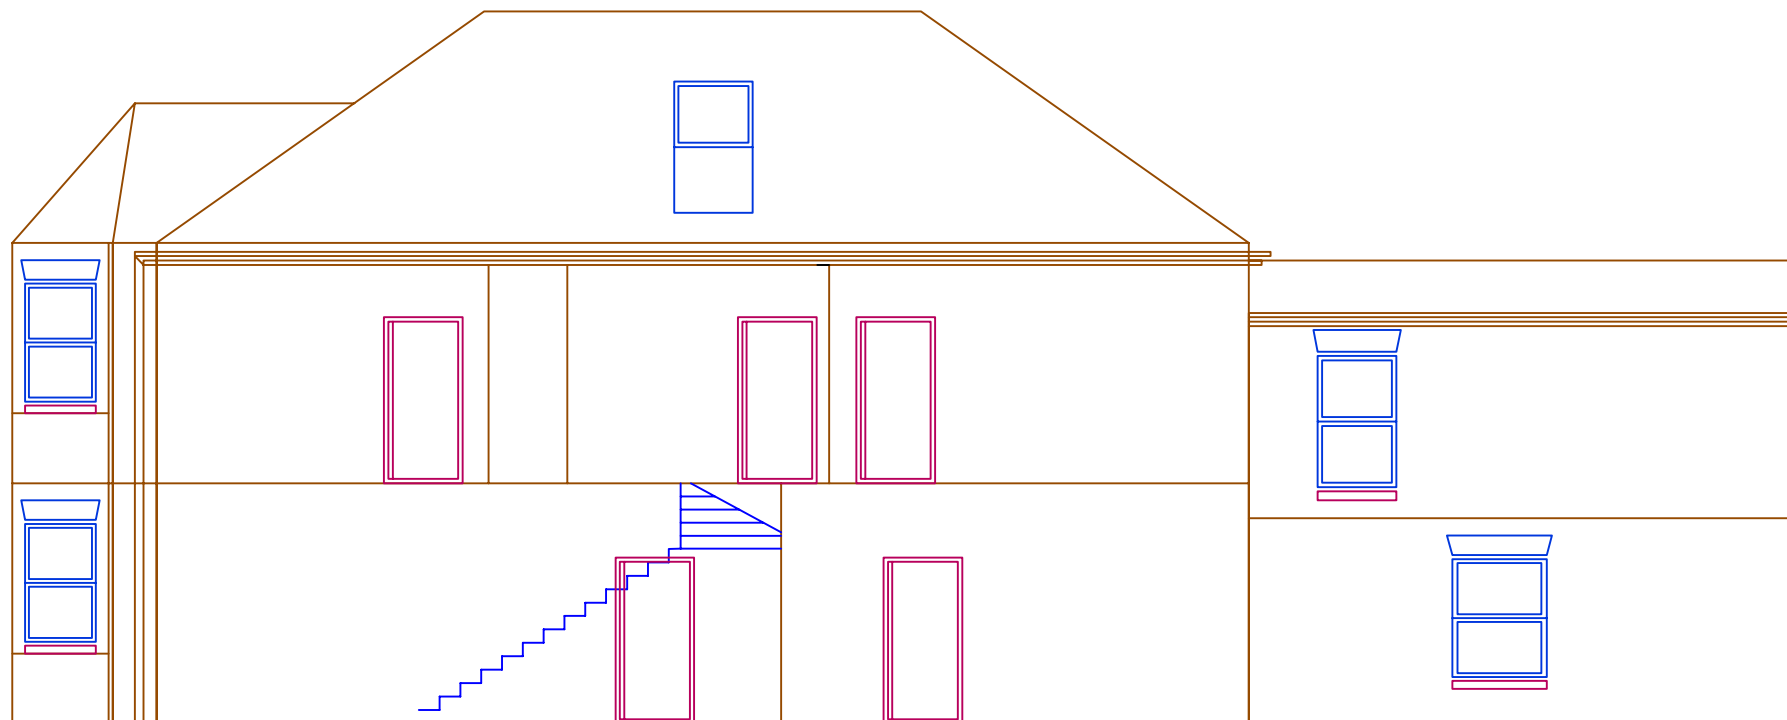

Existing Side Section

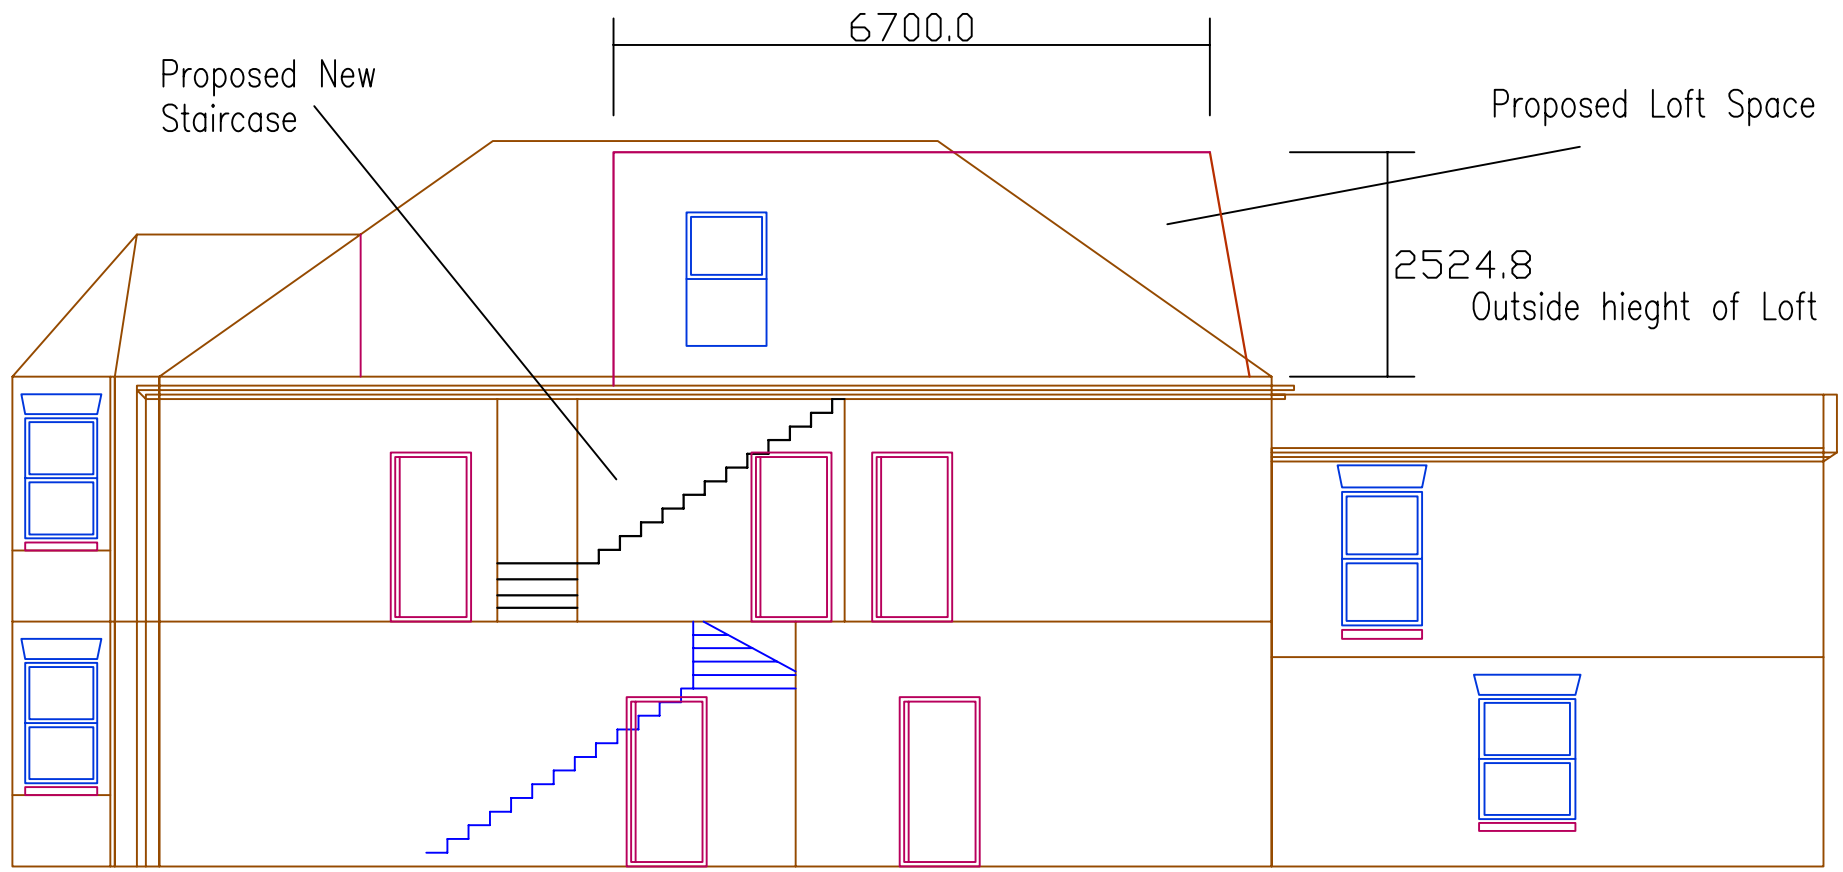

Proposed Side Section