

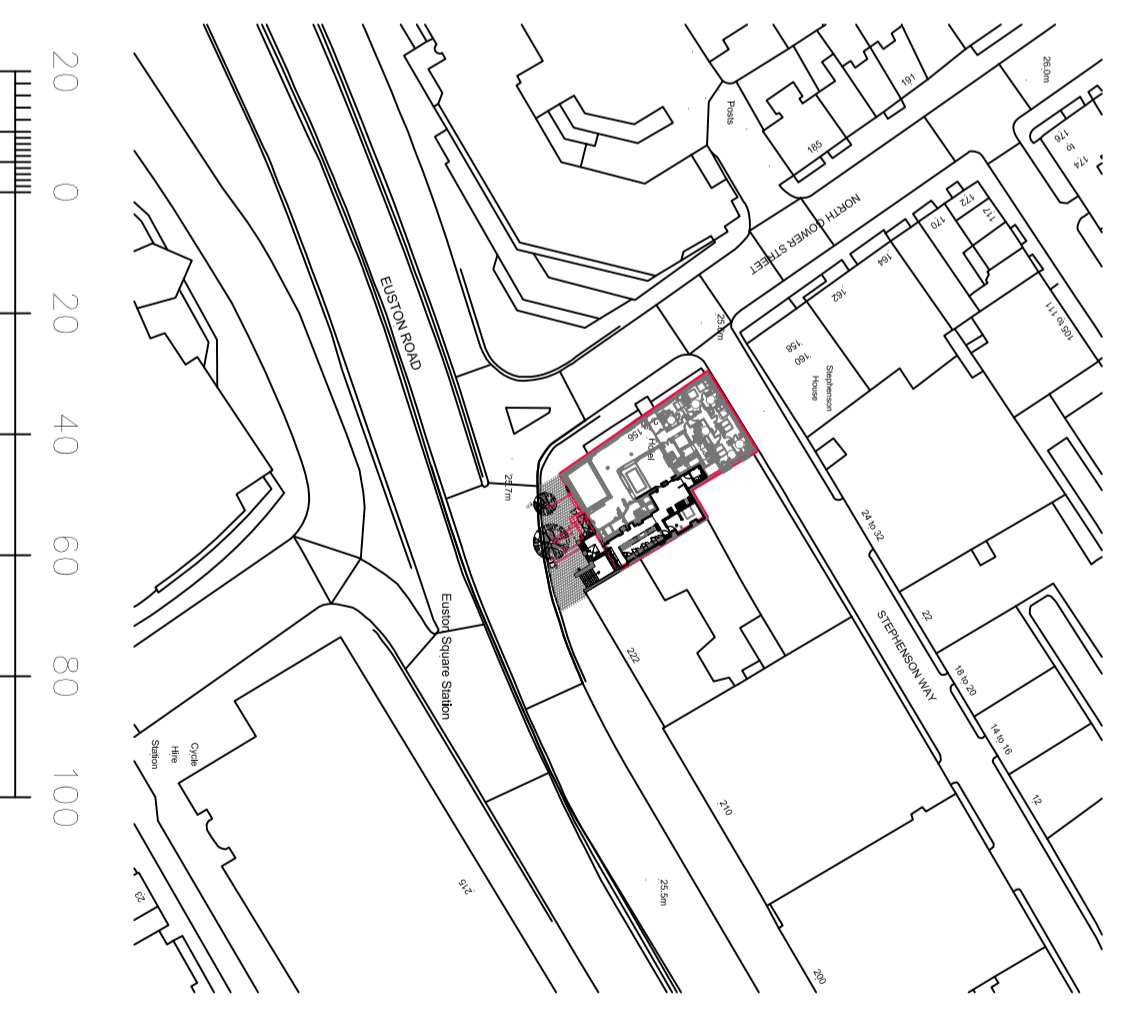
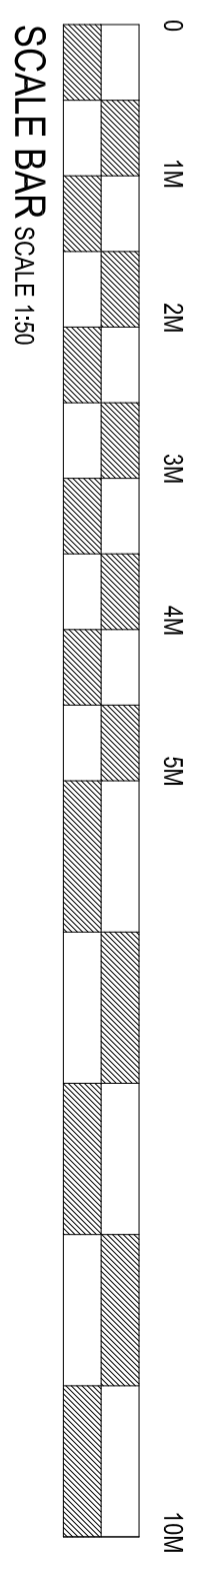


PAVEMENT PLAN - SCALE 1:50

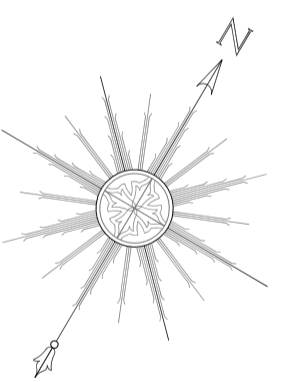

LOCATION PLAN - SCALE 1:1250

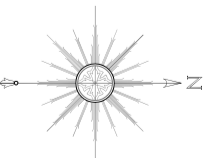

SEA DESIGN GROUP

COSTA

Client
London - Euston Square Hotel

Drawing Title
Pavement Plan

Scale	1:50/1250@A2	Date	20.03.15
DRG No	213093.15	Rev	C
DRG By	JJ	Check	

- Revisions: 30
- A - Existing surface and levels under revised 'J'
- B - Existing surface and levels under revised ground elevations 2500.15
- C - Revised following initial of pavement drainage to show acceptable terrain 2500.15

UK Office
Phoenix Drive, Kilsyth, Glasgow, Scotland G75 8JS
Telephone: +44 (0)1235 844620
Fax: +44 (0)1235 844411
Email: sea@seadesigngroup.com
Website: www.seadesigngroup.com

Regional Office
100% Euston Square, London EC1A 3JF
Telephone: +44 (0)20 7562 4007
Fax: +44 (0)20 7562 4008
Email: london@seadesigngroup.com
Website: www.seadesigngroup.com