



NOTE
 DO NOT SCALE FROM THIS DRAWING
 THIS IS A CONCEPT DRAWING AND
 FORMS THE CONCEPT BRIEF TO THE
 PROJECT ARCHITECT
 INFORMATION CONTAINED WITHIN
 THIS DRAWING IS THE SOLE
 COPYRIGHT OF
 VARO CONSULTING AND IS NOT TO BE
 REPRODUCED WITHOUT PERMISSION
 VARO CONSULTING IS TO BE NOTIFIED
 IMMEDIATELY OF ANY DISCREPANCIES

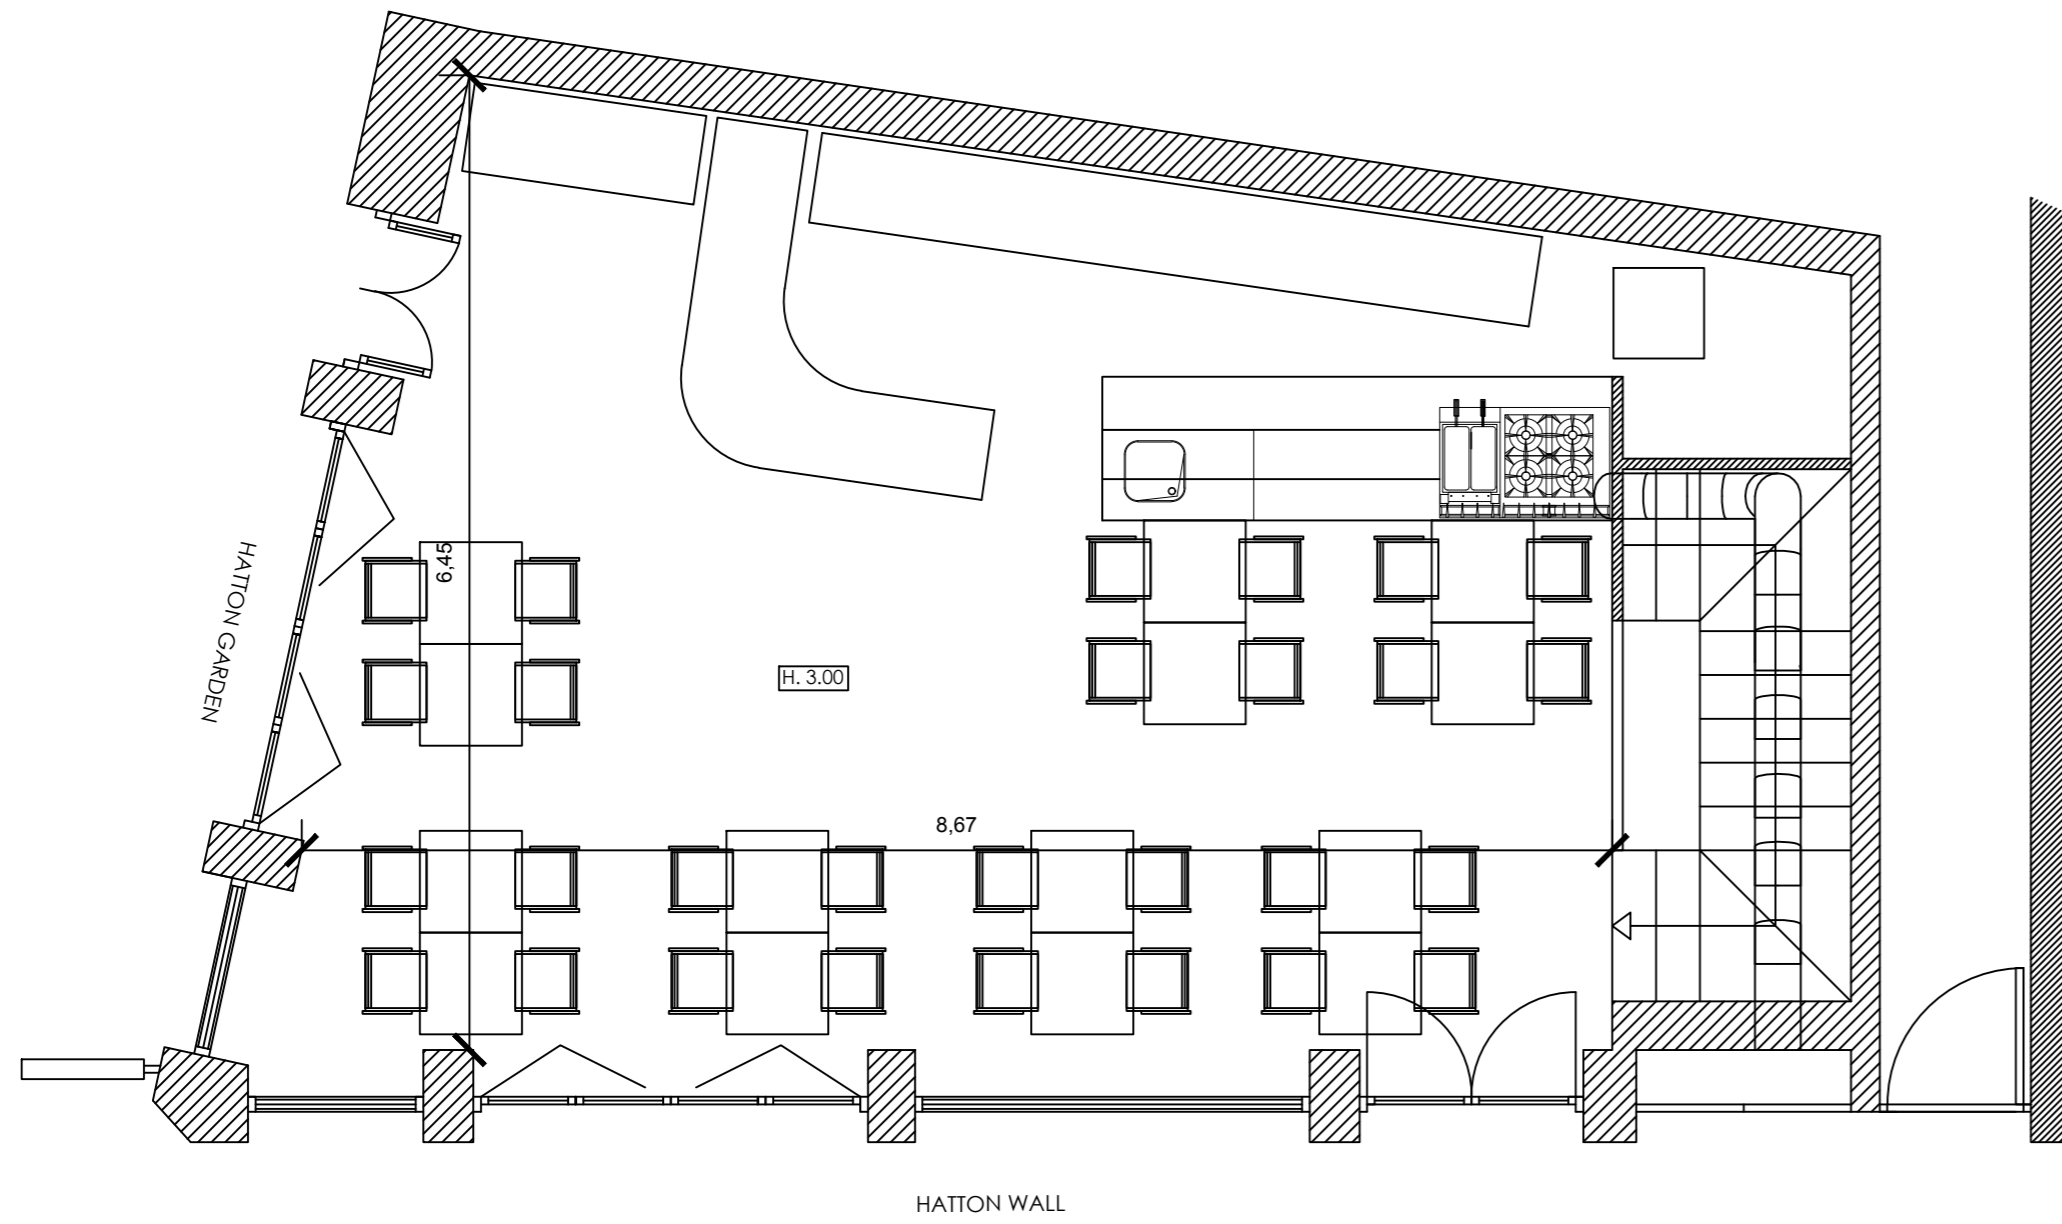


GROUND FLOOR

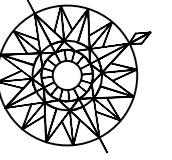

FACADE HATTON GARDEN

Existing timber shop front -Blue/Green colour

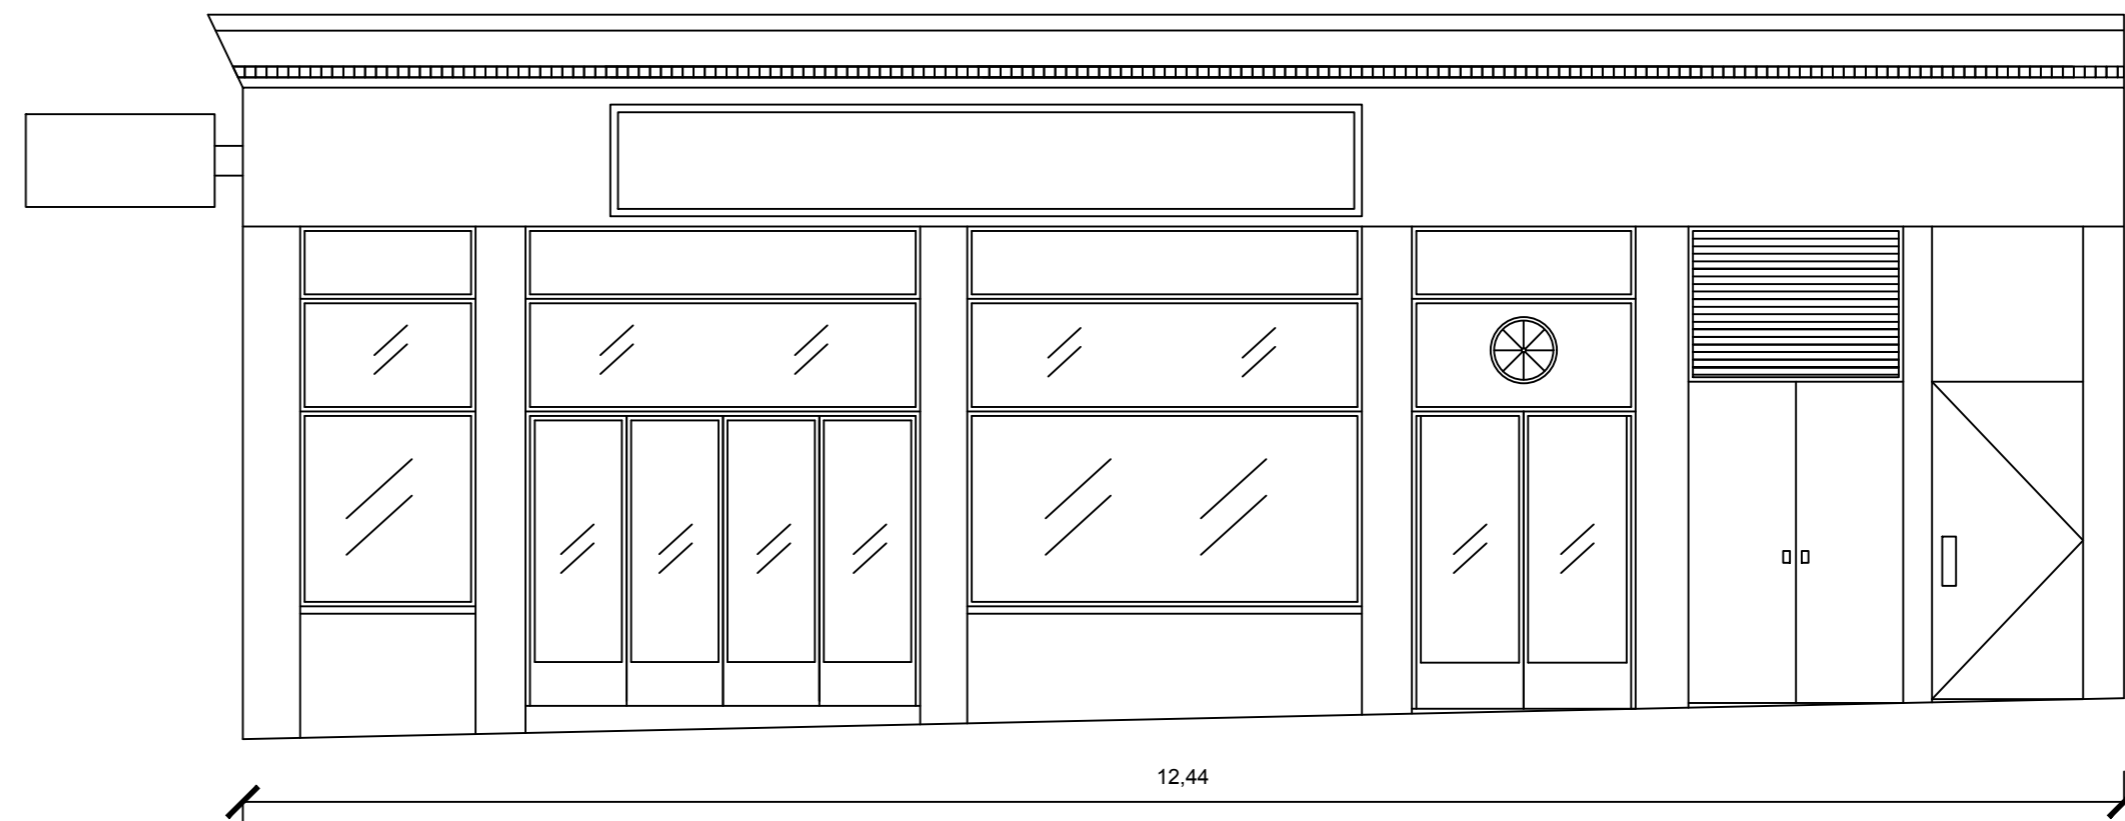

FACADE HATTON WALL



154 -160 Fleet St. ECA4 2DQ London T +44 (0) 207 357 381 INFO@VAROCONSULTING.COM WWW.VAROCONSULTING.COM

Project	Oh! Lola Restaurant 58 Hatton Garden		
Drawing	Current Plan		
Date	04.04.2016	Drawing by EC	Checked by EC
Status	SCALE & A2 1:50		
Drawing No.	01	REV	B