


NOTES


DO NOT SCALE FROM THIS DRAWING

PLANNING

NOTE:

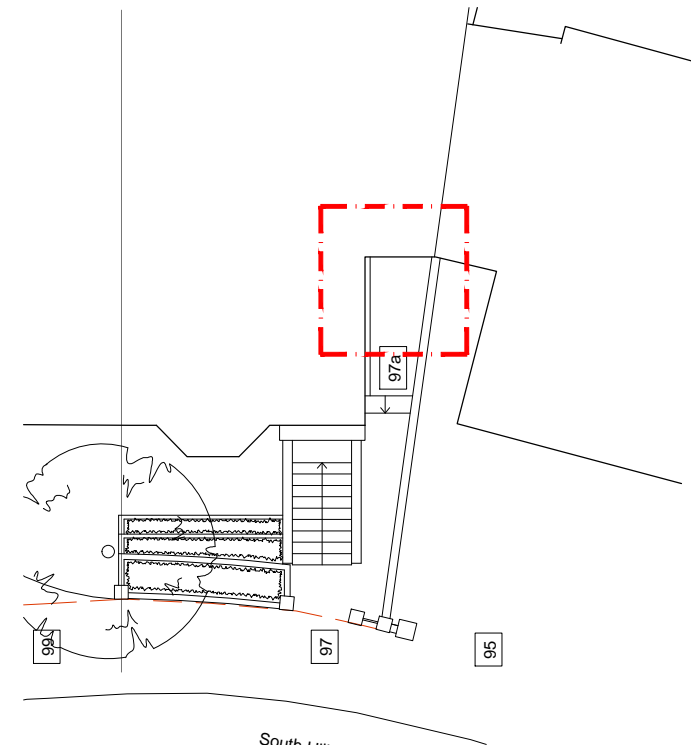

EXISTING LOCATION PLAN 1:200@A3

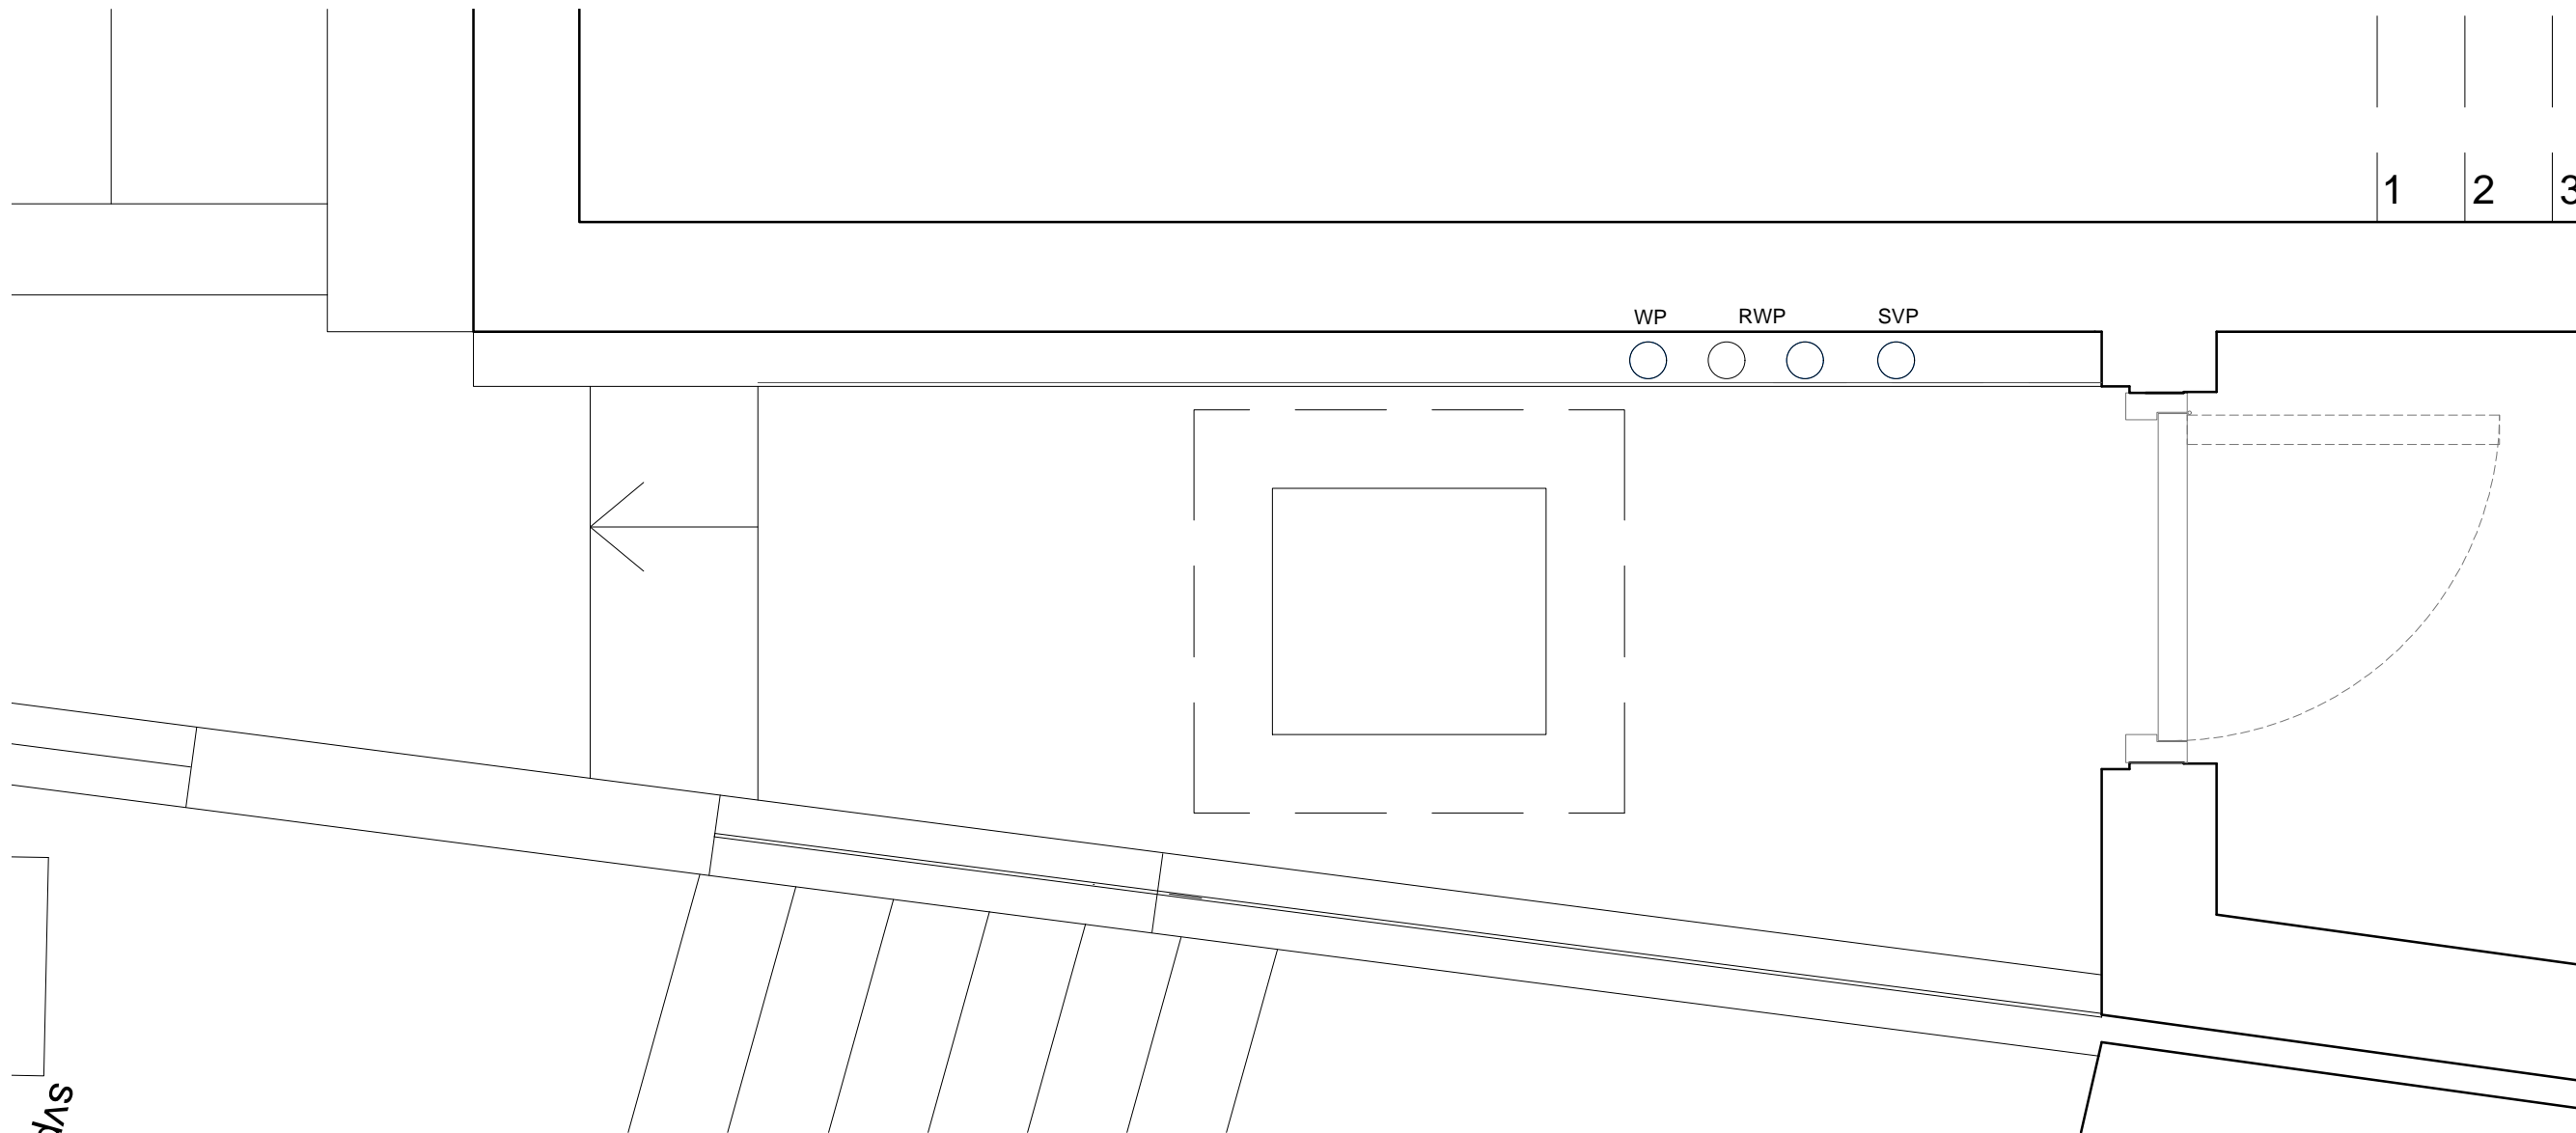

EXISTING PLAN 1:20@A3

Martin Evans
Architects

18 Charlotte Road
London EC2A 3PB
tel 020 7729 2474

PROJECT
SOUTH HILL PARK 97A
NW3 2SP

TITLE
EXISTING FRONT ENTRANCE PLAN

DATE	12.04.16
SCALE	1:20/1:200 @ A3
DRAWN	A.L.

DRAWING NO. SHP-EX-GA-00