


Existing single glazed timber sash window. White paint finish.

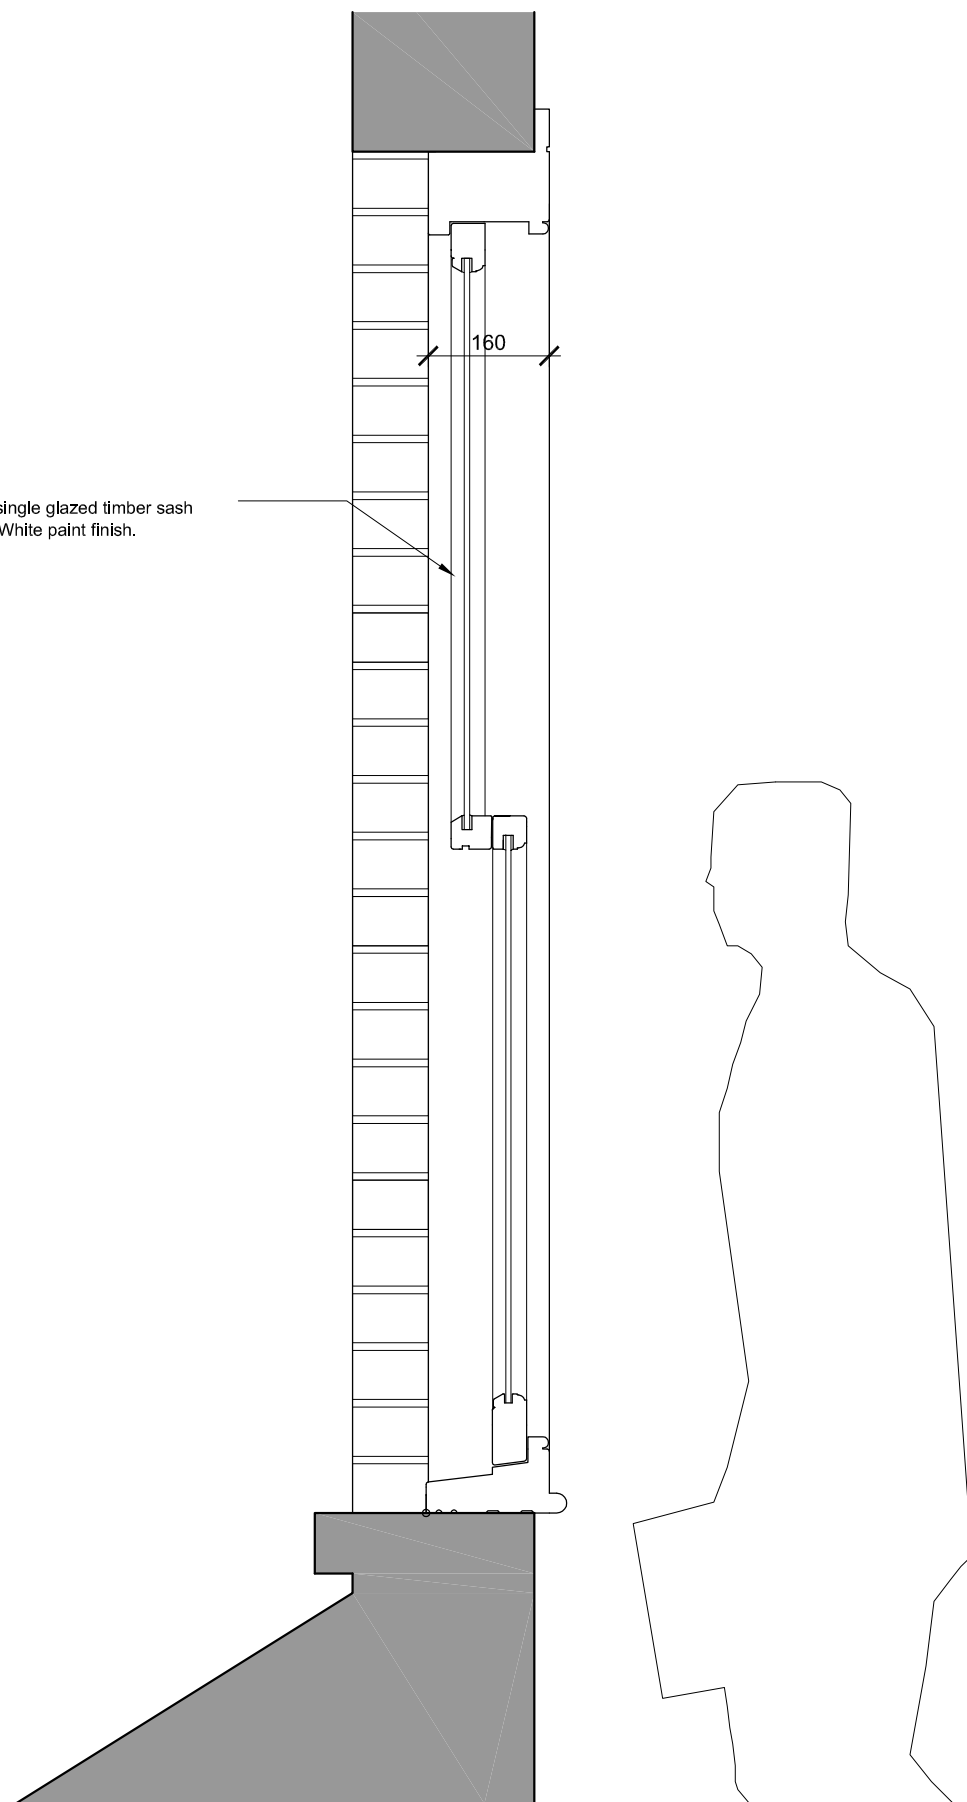

Window detail 1:10



SCALE BAR IN mm

address. 11 - 13 market place . london . W1W 8AH
www. michaelrain.com
t. 020 7580 1415
f. 020 7580 1416
registered. in england . company number . 405 7890

© michaelrainarchitects

ref. _____
280
3 Gardnor Road
London . NW3 1HA
title. _____

scale at A3. _____
1:10
n°. _____

0-624