


Proposed double glazed heritage sash window constructed in timber frame to replace like for like the existing window in it's existing opening. White paint to match existing.

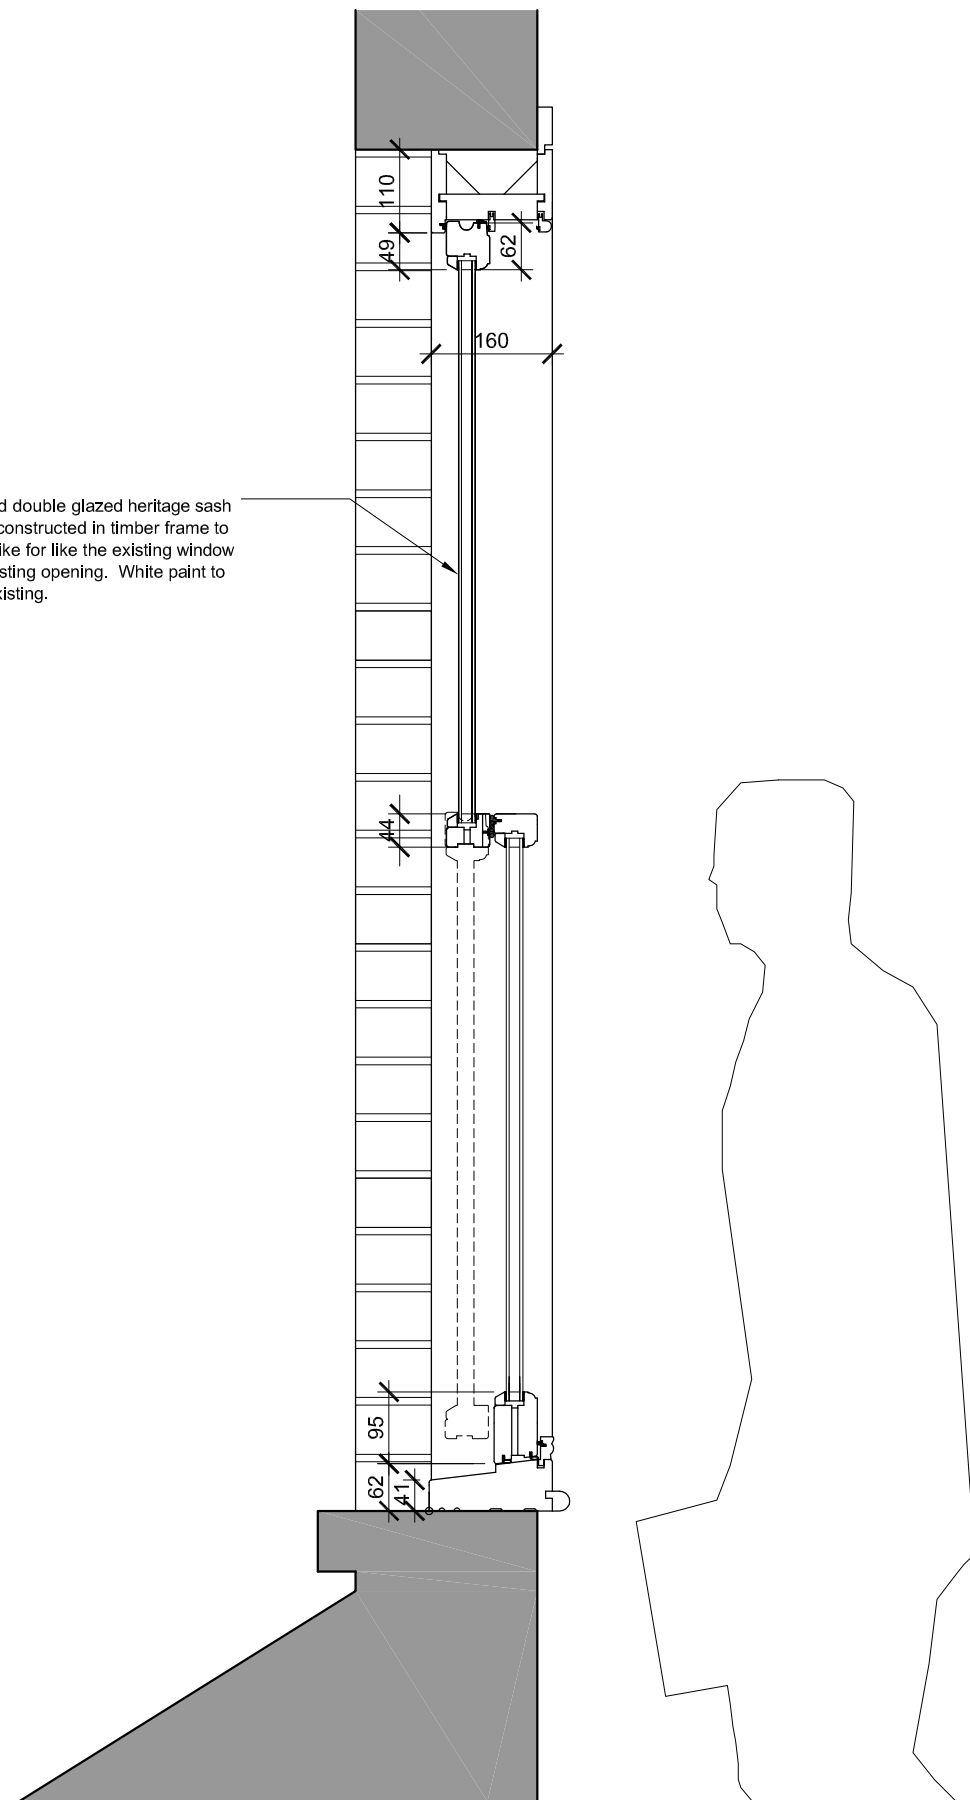

Window detail 1:10



SCALE BAR IN mm

address. 11 - 13 market place . london . W1W 8AH
 www. michaelrain.com
 t. 020 7580 1415
 f. 020 7580 1416
 registered. in england . company number . 405 7890

© michaeldrainarchitects

ref. _____
 280
 3 Gardnor Road
 London . NW3 1HA
 title. _____

scale at A3. _____
 1:10
 n°. _____

0-625