


EAST ELEVATION - PROPOSED

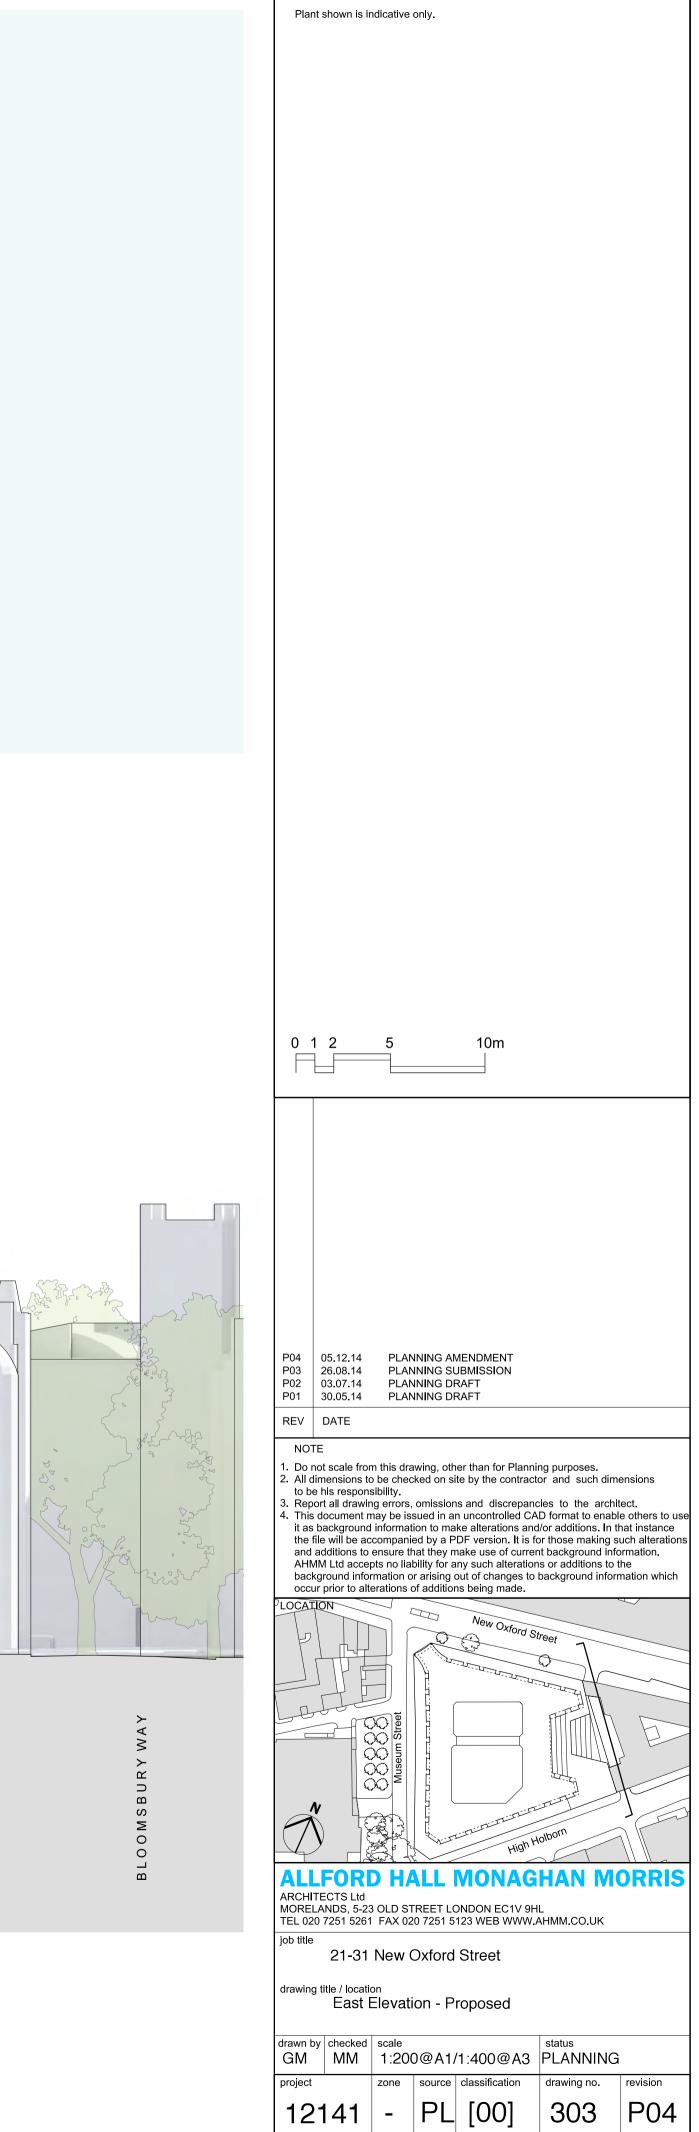

NOTES