



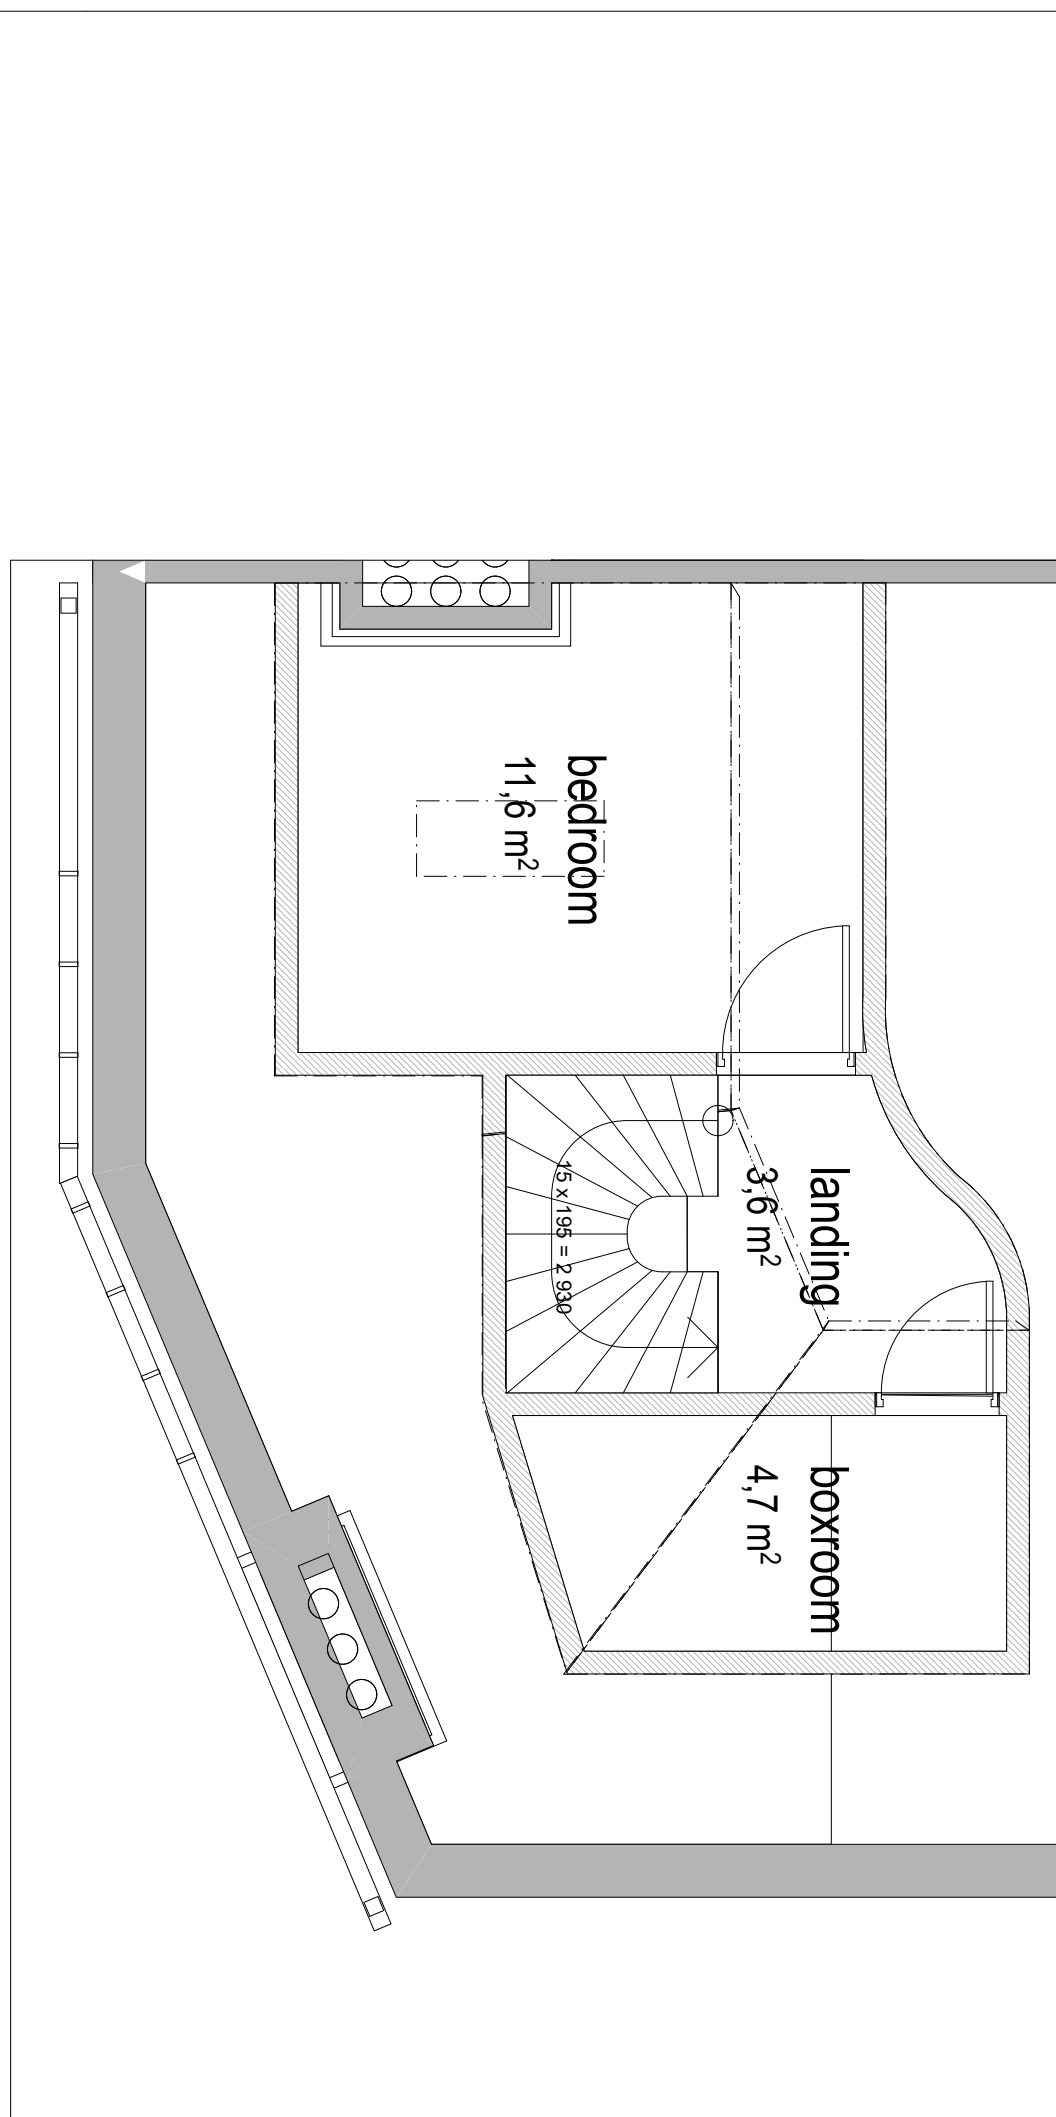

Dimensions should not be scaled from this drawing. All dimensions must be controlled by on-site measurement. This drawing is issued for design purposes only. Digital issue is for convenience only & digital data may not be relied on.


Any discrepancy between this drawing and any other contract document must be reported to the design team before any action is taken on-site.

drawn by: prw	checked by: jw	date input: 11.jan'16	date output: 12.04.2016	change project no.	format: A3	scale: 1:100
/00 ullwiggs/ 06projects/5RC/5RC new.pin						
Williams-Wigglesworth proposed loft extension plan plan 2nd-loft-roof				sketch project <input type="checkbox"/>		
				production document <input type="checkbox"/>		
				as-built <input type="checkbox"/>		
				drawing no.	sheet no. Ap20-1	

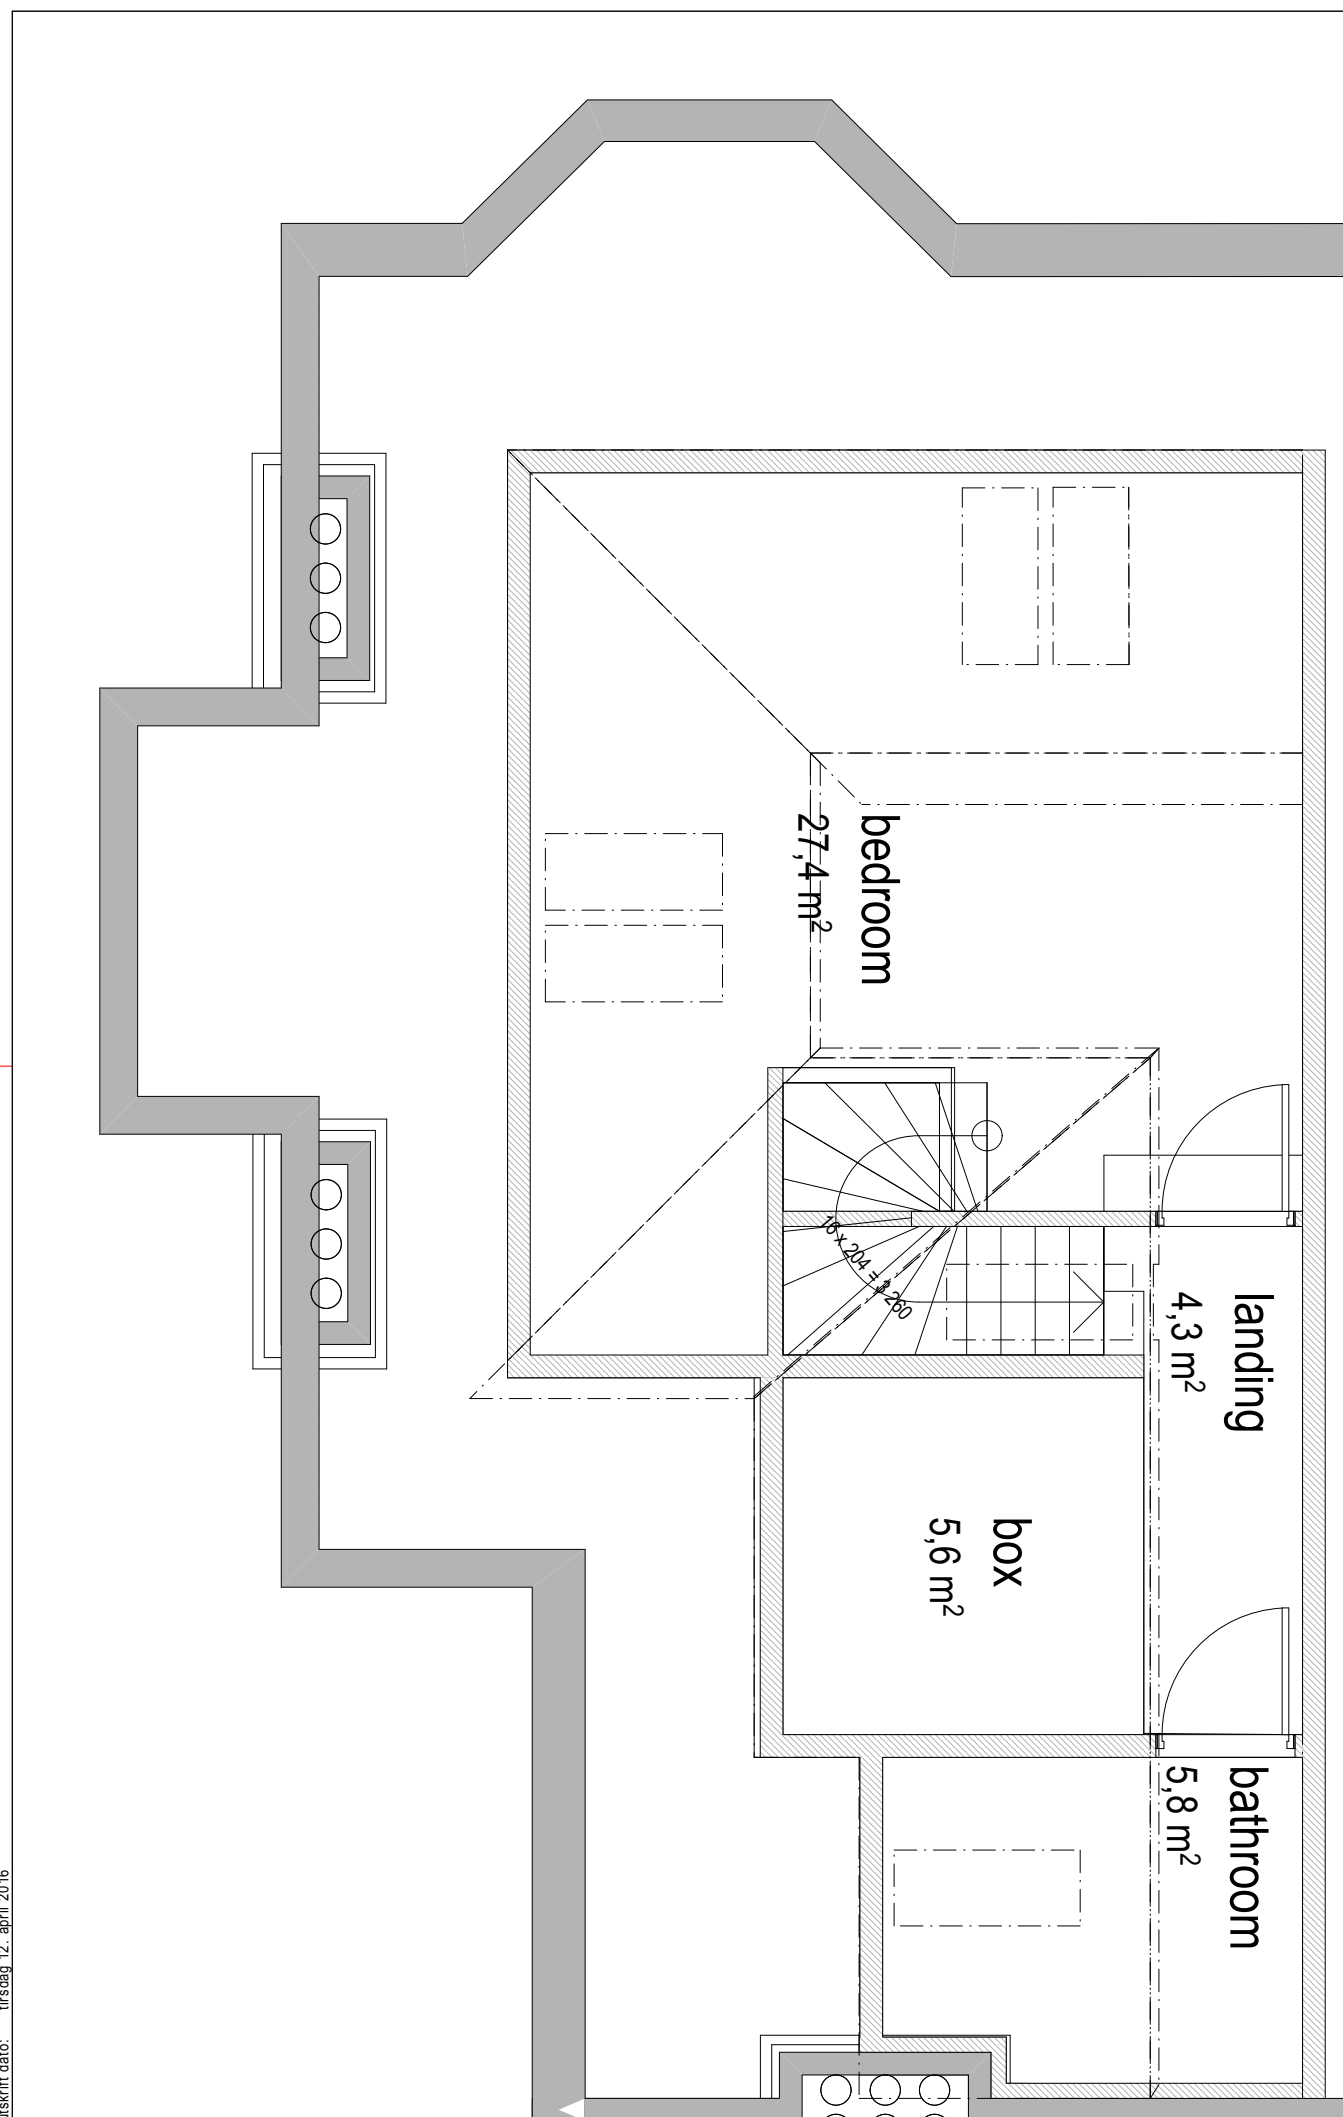

rev	date	revision	sign.	contr.

Dimensions should not be scaled from this drawing. All dimensions must be controlled by on-site measurement. This drawing is issued for design purposes only. Digital issue is for convenience only & digital data may not be relied on. Any discrepancy between this drawing and any other contract document must be reported to the design team before any action is taken on-site.

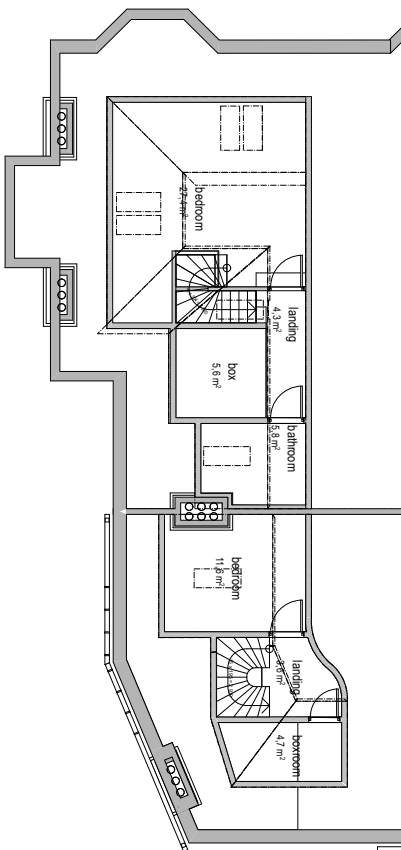

5 Rosemary Court

Fortune Green Road : London NW6

drawn by	pw	checked by	pw	date created	11.jan'16	design project no.	42.04.2016	scale	A3	1:50, 1:200
----------	----	------------	----	--------------	-----------	--------------------	------------	-------	----	-------------

/00 ullwiggs/ 06projects/5RC/5RC new.pln

drawing name:

**Williams-Wigglesworth
proposed loft extension
plan
loft**

sketch project	<input type="checkbox"/>
production document	<input type="checkbox"/>
as-built	<input type="checkbox"/>

drawing no.	new
Ap20-2	

Dimensions should not be scaled from this drawing. All dimensions must be controlled by on-site measurement. This drawing is issued for design purposes only. Digital issue is for convenience only & digital data may not be relied on. Any discrepancy between this drawing and any other contract document must be reported to the design team before any action is taken on-site.

Dimensions should not be scaled from this drawing. All dimensions must be controlled by on-site measurement. This drawing is issued for design purposes only. Digital issue is for convenience only & digital data may not be relied on. Any discrepancy between this drawing and any other contract document must be reported to the design team before any action is taken on-site.




Fortune Green Road : London NW6

Williams-Wigglesworth
proposed loft extension

sketch project ☐
production document ☐
as-built ☐

plan
2.floor

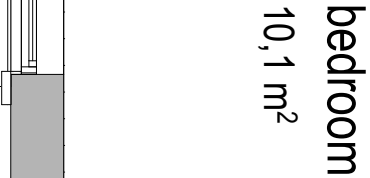

bathroom
4,4 m²

9,3 m²
bedroom



kitchen
8,0 m²

bath
5,2 m²

bedroom
11,6 m²

hall
17.7 m²

5,2 m²

Utskrift dato: tirsdag 12. april 2016