
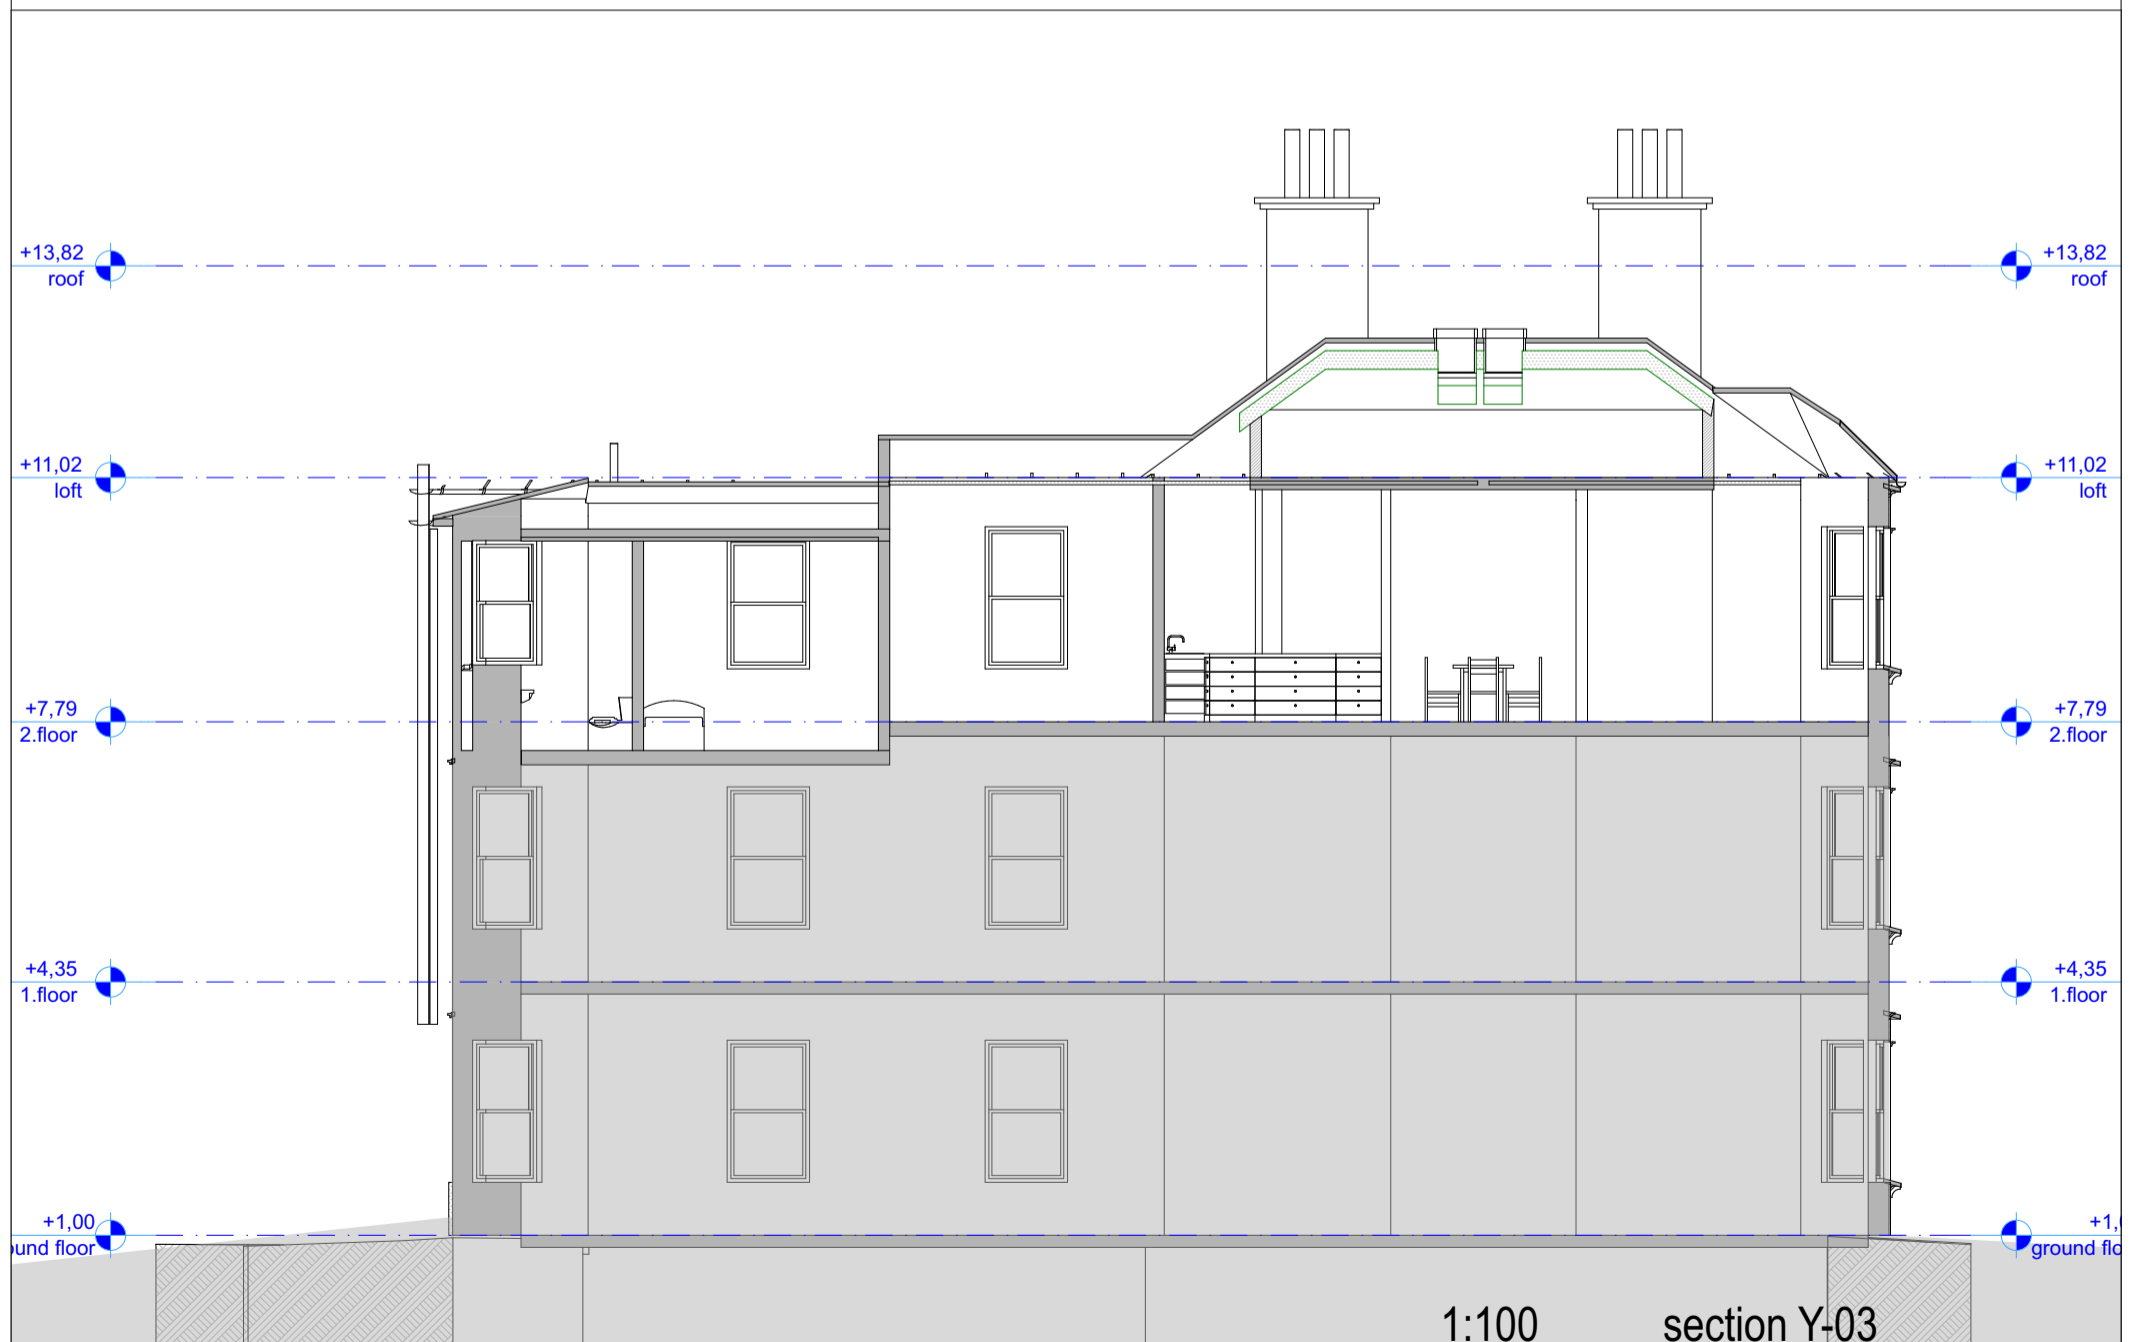
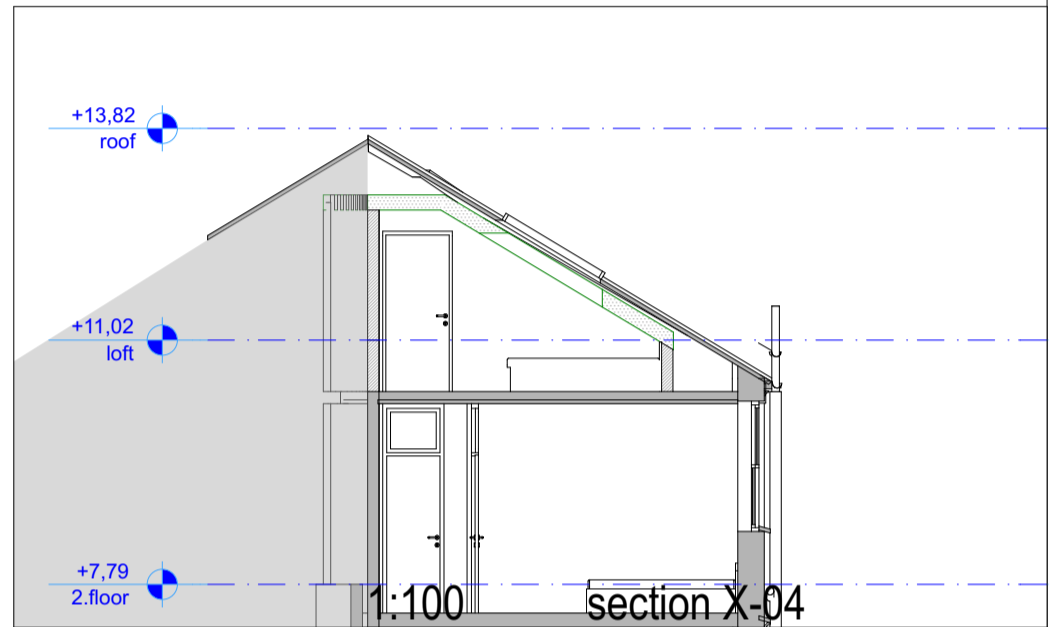
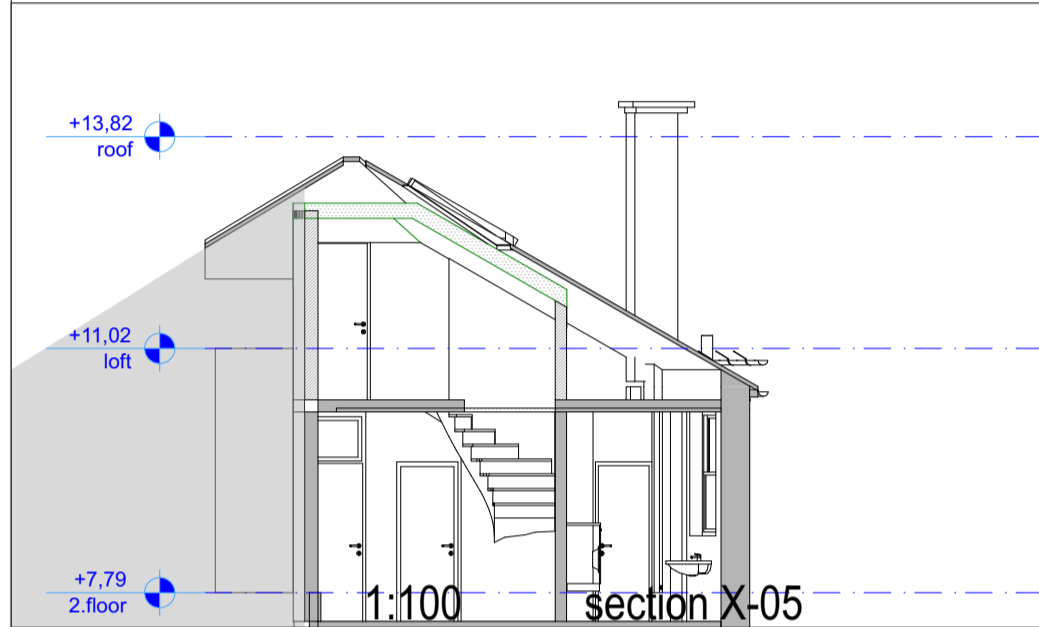


rev	date	revision	sign.	contr.

Dimensions should not be scaled from this drawing. All dimensions must be controlled by on-site measurement. This drawing is issued for design purposes only. Digital issue is for convenience only & digital data may not be relied on. Any discrepancy between this drawing and any other contract document must be reported to the design team before any action is taken on-site.

5 Rosemary Court
Fortune Green Road : London NW6

drawn by	checked by	date created	date printed	design project no.	sheet no.	scale
/00 ullwigs/ 06projects/5RC/5RC new.pln					A3	1:100
Williams-Wigglesworth proposed loft extension section X01, X02, Y01, Y02						sketch project <input type="checkbox"/> production document <input type="checkbox"/> as-built <input type="checkbox"/>
Ap30-1						

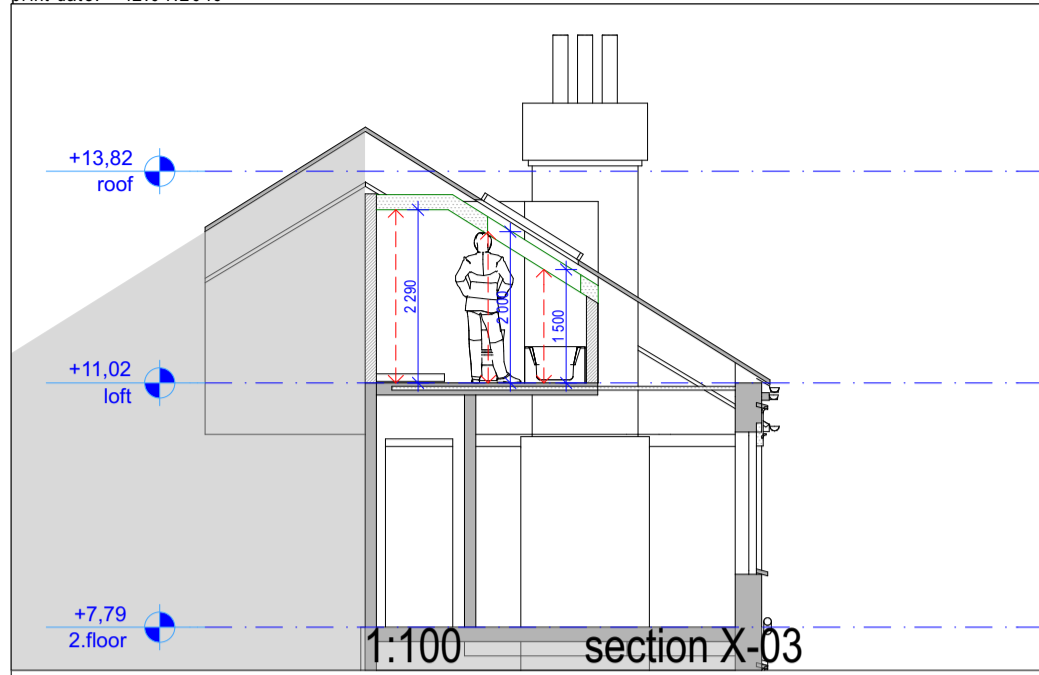

rev	date	revison	sign.	contr.

Dimensions should not be scaled from this drawing. All dimensions must be controlled by on-site measurement. This drawing is issued for design purposes only. Digital issue is for convenience only & digital data may not be relied on. Any discrepancy between this drawing and any other contract document must be reported to the design team before any action is taken on-site.

5 Rosemary Court
Fortune Green Road : London NW6

drawn by:	checked by:	date created:	date printed:	design project no.:	sheet no.:	scale:
				-	A3	1:100
/00 ullwiggs/ 06projects/5RC/5RC new.pln						
Williams-Wigglesworth proposed loft extension section X03, X04, X05, Y03						
sketch project <input type="checkbox"/> production document <input type="checkbox"/> as-built <input type="checkbox"/>						drawing no. Ap30-2 rev.