



**SECTION ELEVATIONS**

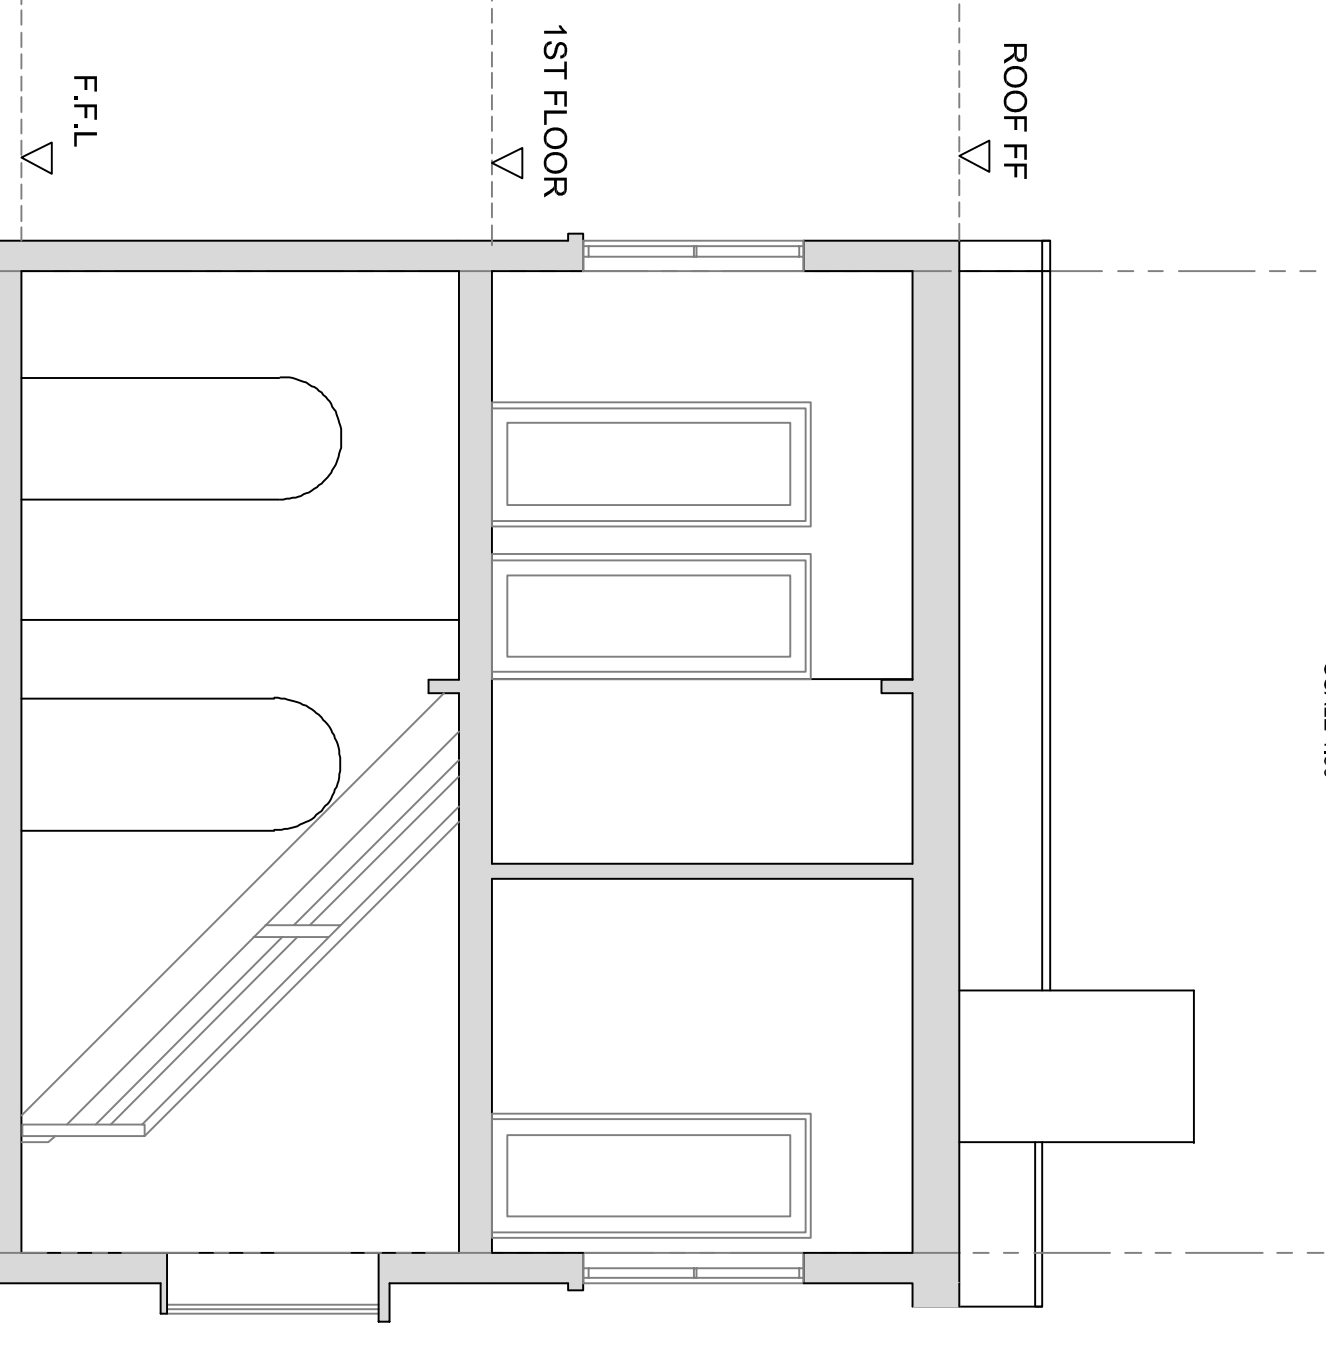

**EXISTING SECTION**

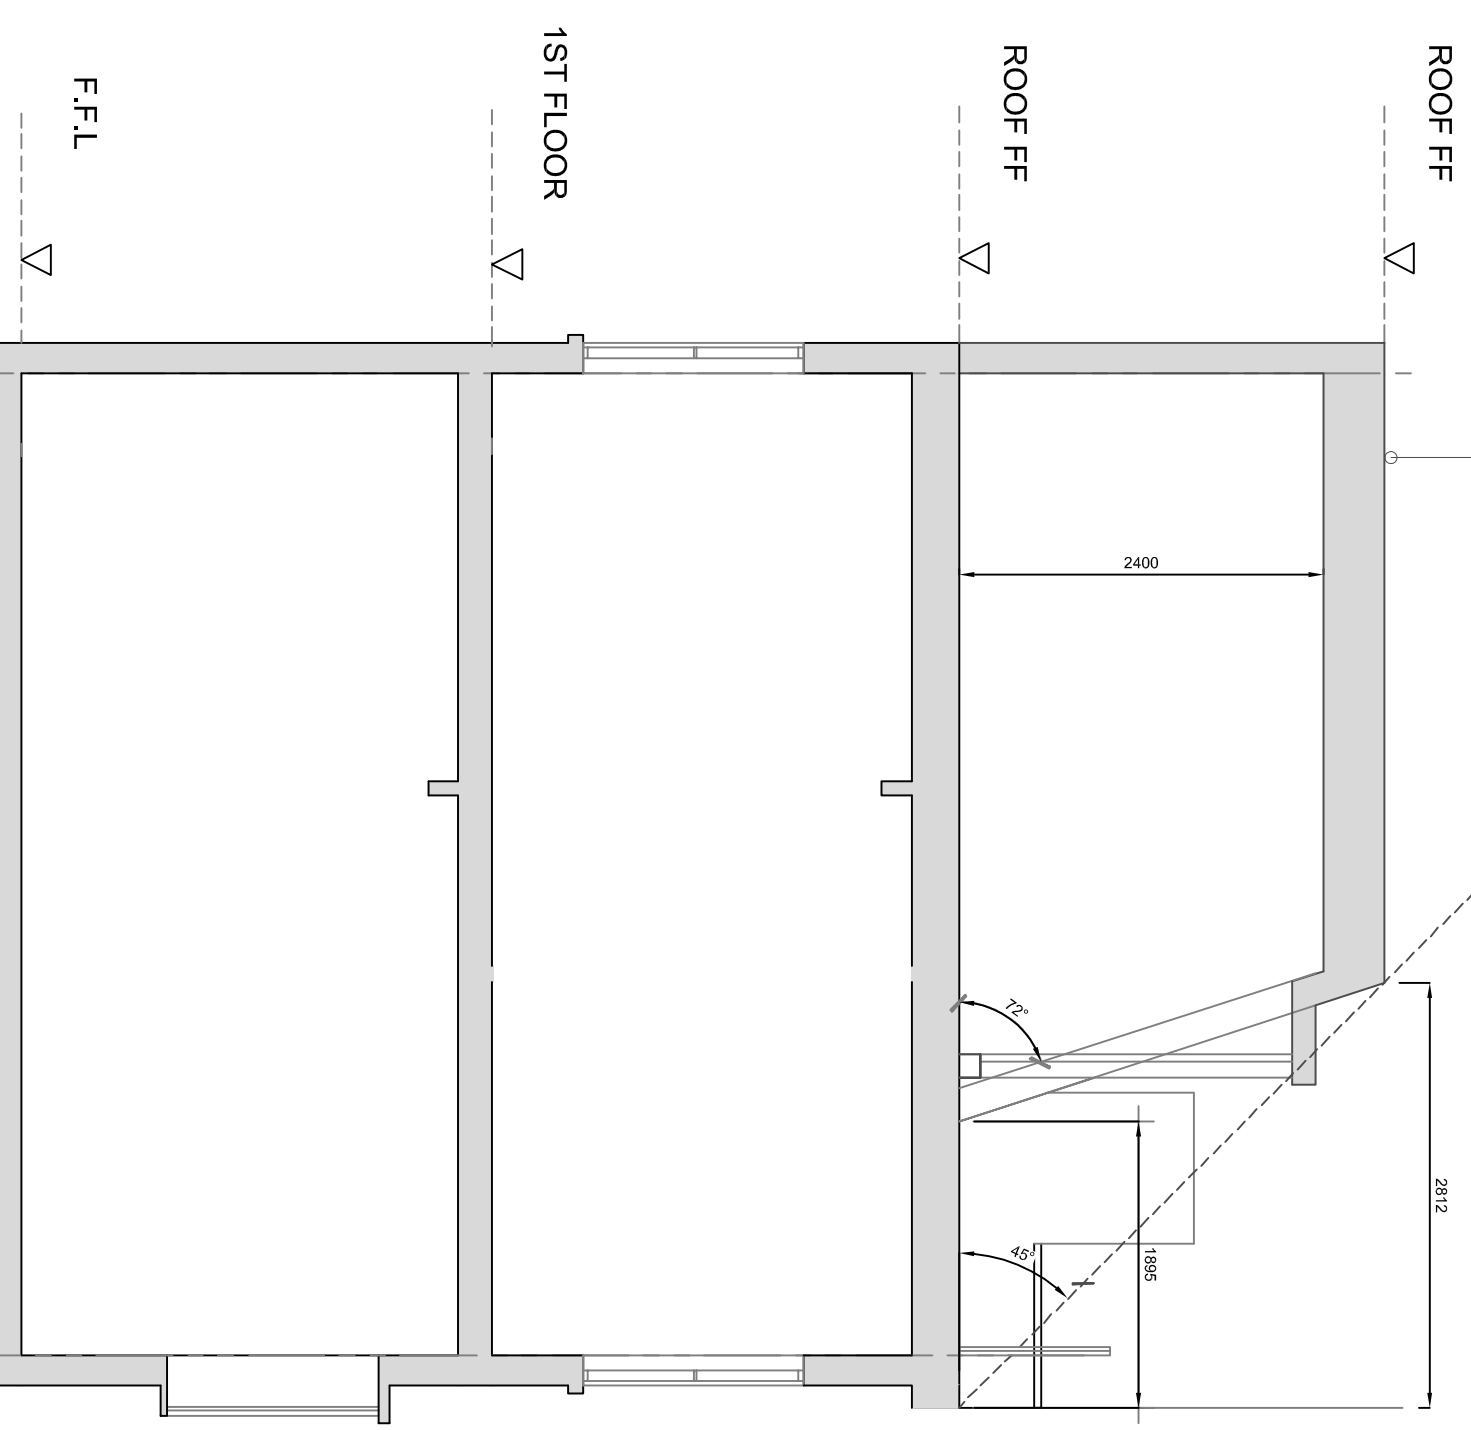

**Proposed Flat Roof**

**PROPOSED SECTION ROOF**

- GENERAL NOTES:**
1. All dimensions are in millimetres. All dimensions and levels to be checked on site.
  2. All works, if applicable, must comply with current Building and Water Regulations.
  3. The contractor has ensured, during demolition work, no debris or movement to walls, floors and roof to the subject and adjoining buildings.
  4. All structural concrete to be grade 32/35 (C32.5).
  5. All steel to be covered with 2 layers of 125mm plasterboard to achieve 30 min fire resistance.

TILENAME.DWG

<b>7 WAVEL MEWS INTERNAL LAYOUT/LOFT DORMER EXT</b>	
SCALE: SCALE BAR	DRAWN BY: AM
DATE: 11/01/16	REVISION: A
FOR: <b>MS JENNER</b> ADDRESS: <b>7 WAVEL MEWS, LONDON, NW6 3AB</b>	
AA Drafting Solutions Copyright 2012, © www.aadrafting.co.uk	41 Knighton Park Rd London, SE26 5RN alex@aadrafting.co.uk
PROJECT No: 0163	PAPER: A3