


FLOOR PLAN FOR OUTSIDE SEATING  
 @ THE ROCK & SOLE PLACE  
 45 - 47 ENDELL ST, WC2H 9AJ

BENCH 55cm width  
 TABLE 150cm length  
 65cm width

UMBRELLA 3.7m dia  
 3 X UMBRELLA

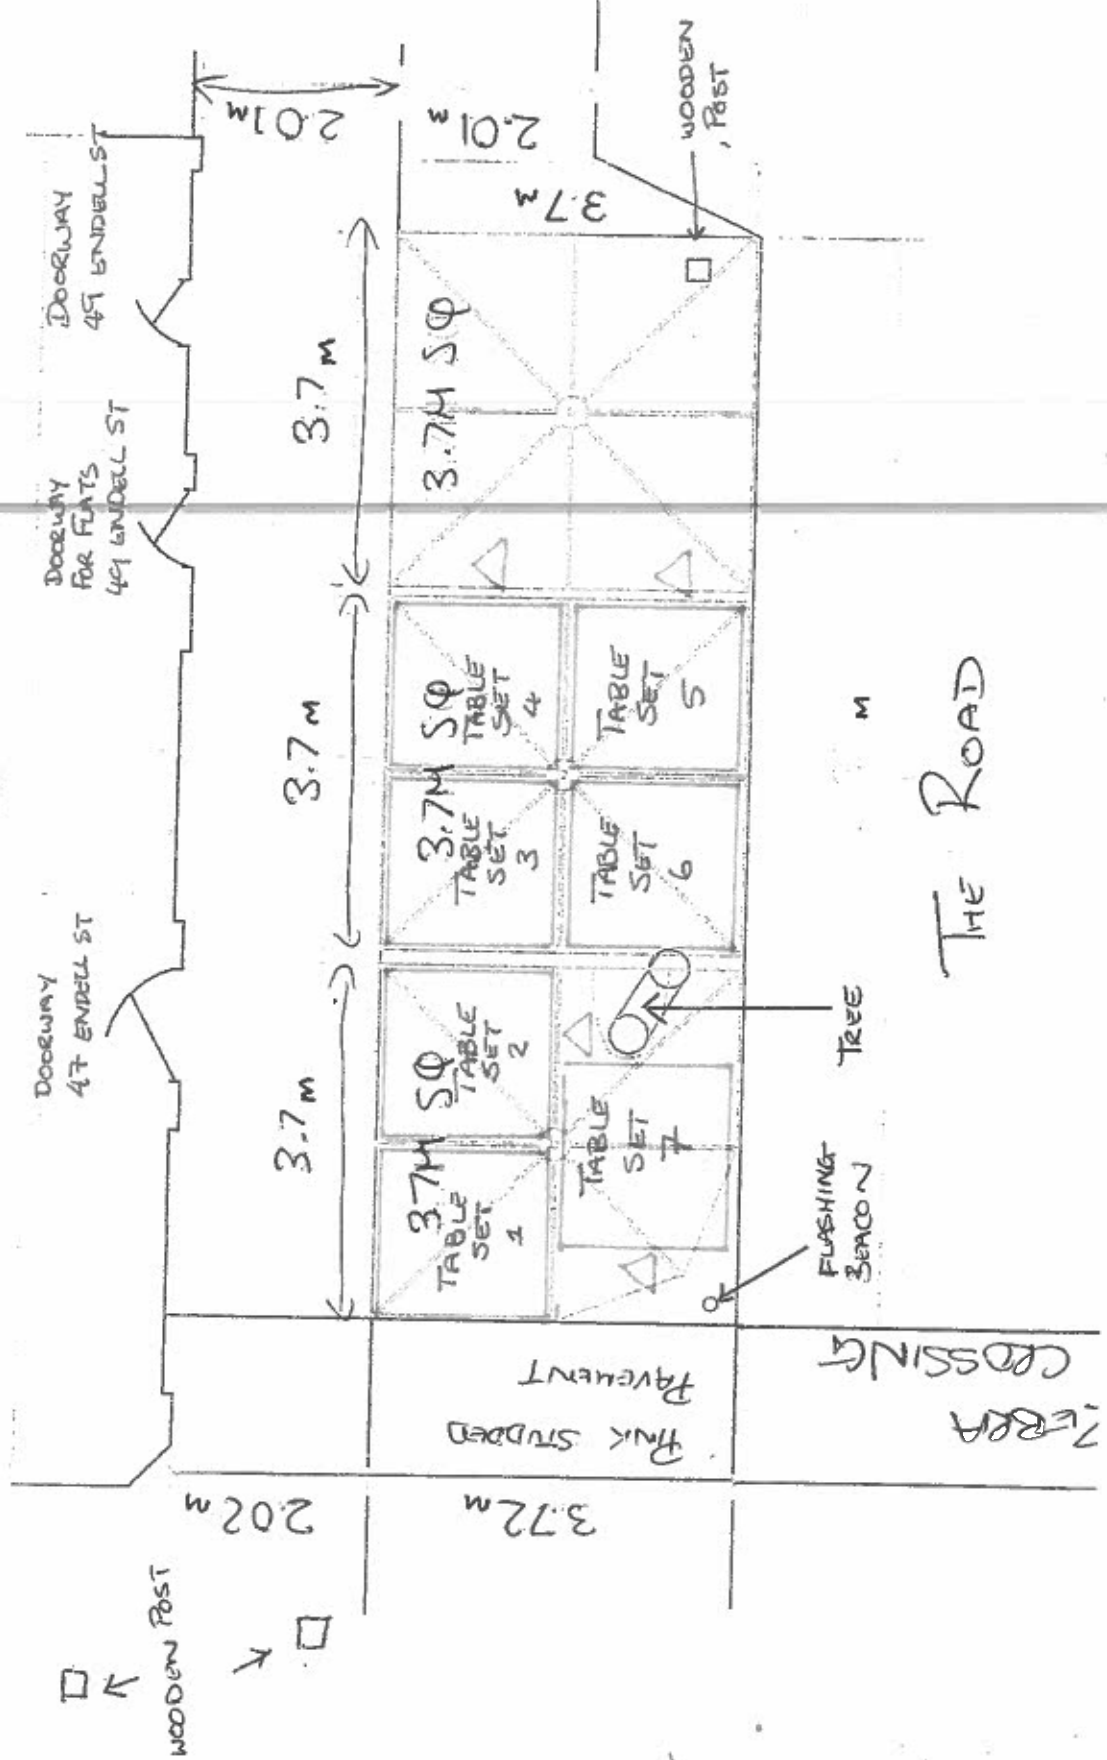

△ PAVING  
 HEAVYWEAR  
 HEIGHT 2.3m

□ TABLE SET  
 CONSISTS OF  
 1 PICNIC TABLE &  
 2 BENCHES  
 PLEASE NOTE THAT  
 ALL TABLE SETS  
 ARE CONTAINED  
 WITHIN THE  
 DESIGNATED  
 STUDDED AREA