





FRONT ELEVATION

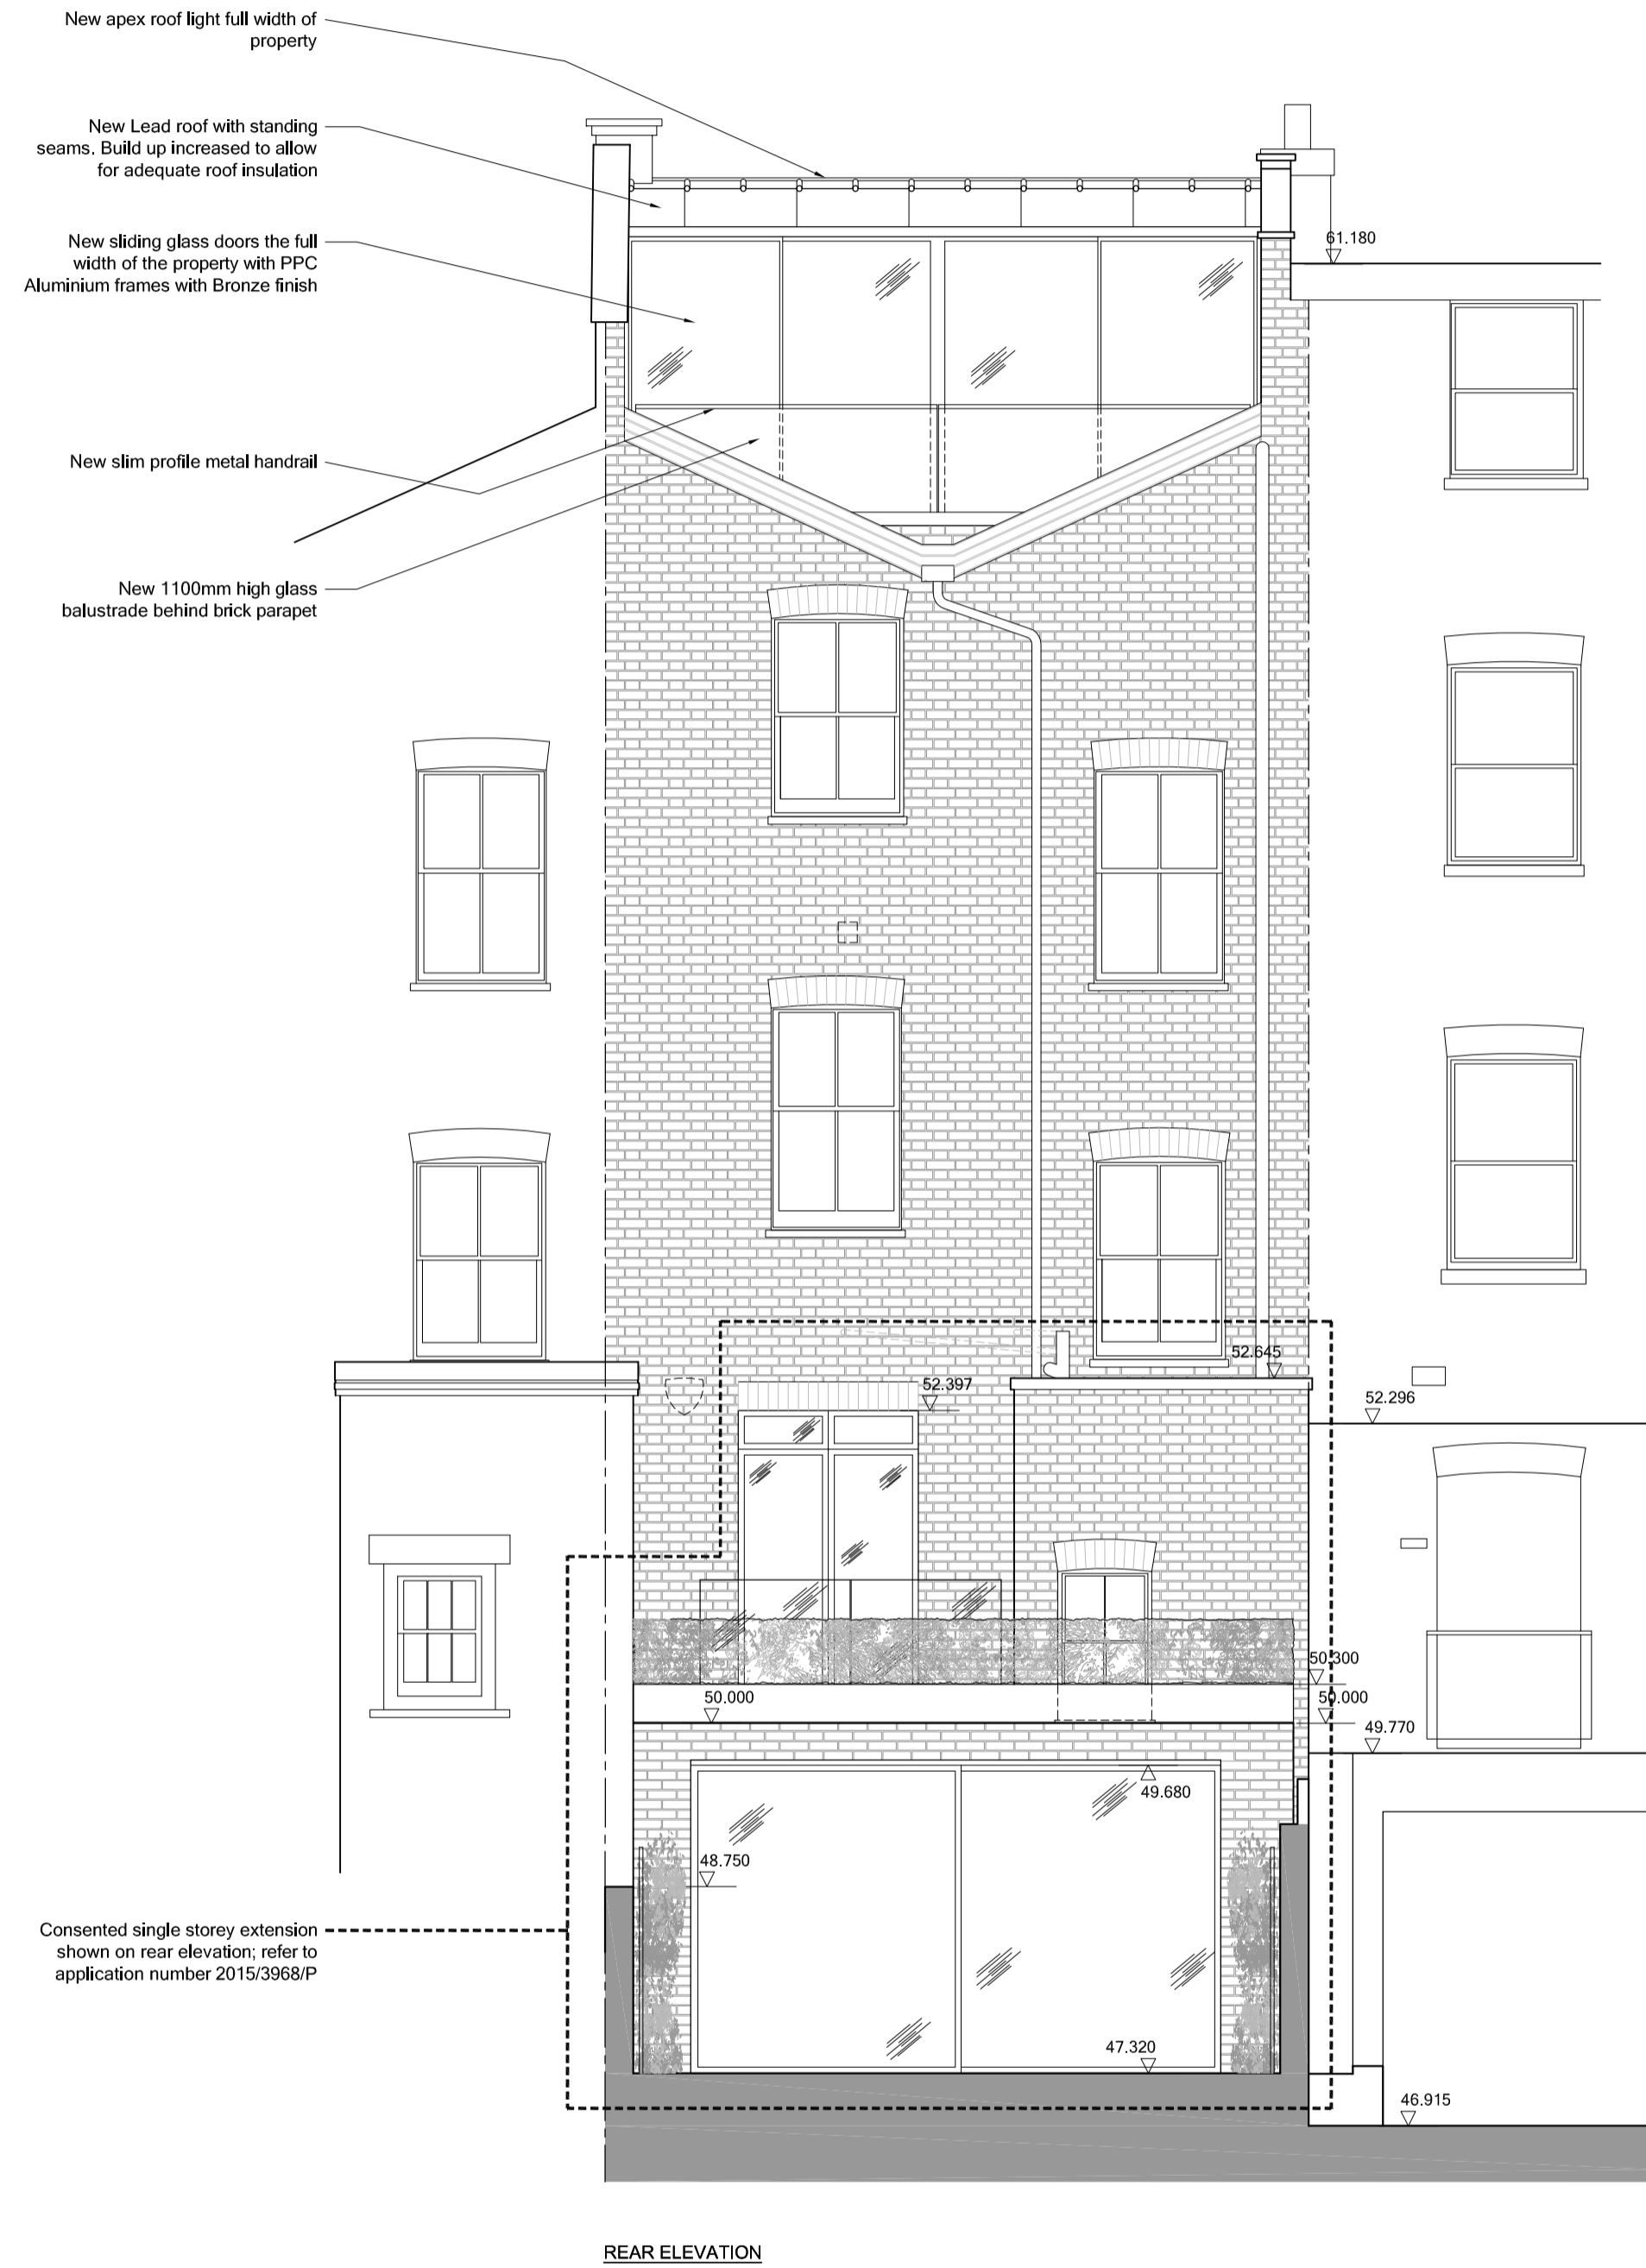

REAR ELEVATION

address. 11 - 13 market place , london , W1W 8AH
 www. michaeldrain.com
 t. 020 7580 1415
 f. 020 7580 1416
 registered. in england . company number . 405 7890
 © michaeldrainarchitects

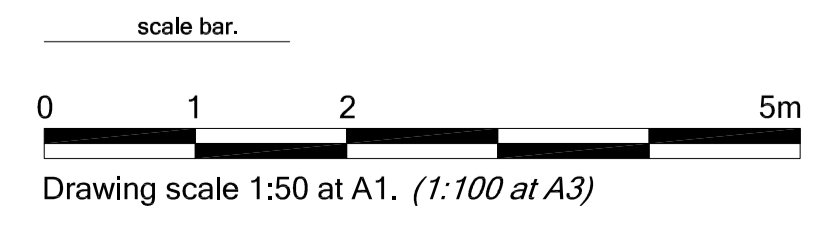

ref. _____
 280
 3 Gardnor Road
 London . NW3 1HA
 title. _____
 Elevations Proposed
 scale at A1. _____
 1:50
 n°. _____
 0-1121 Rev. A