




EXTERNAL (THIRD FLOOR)

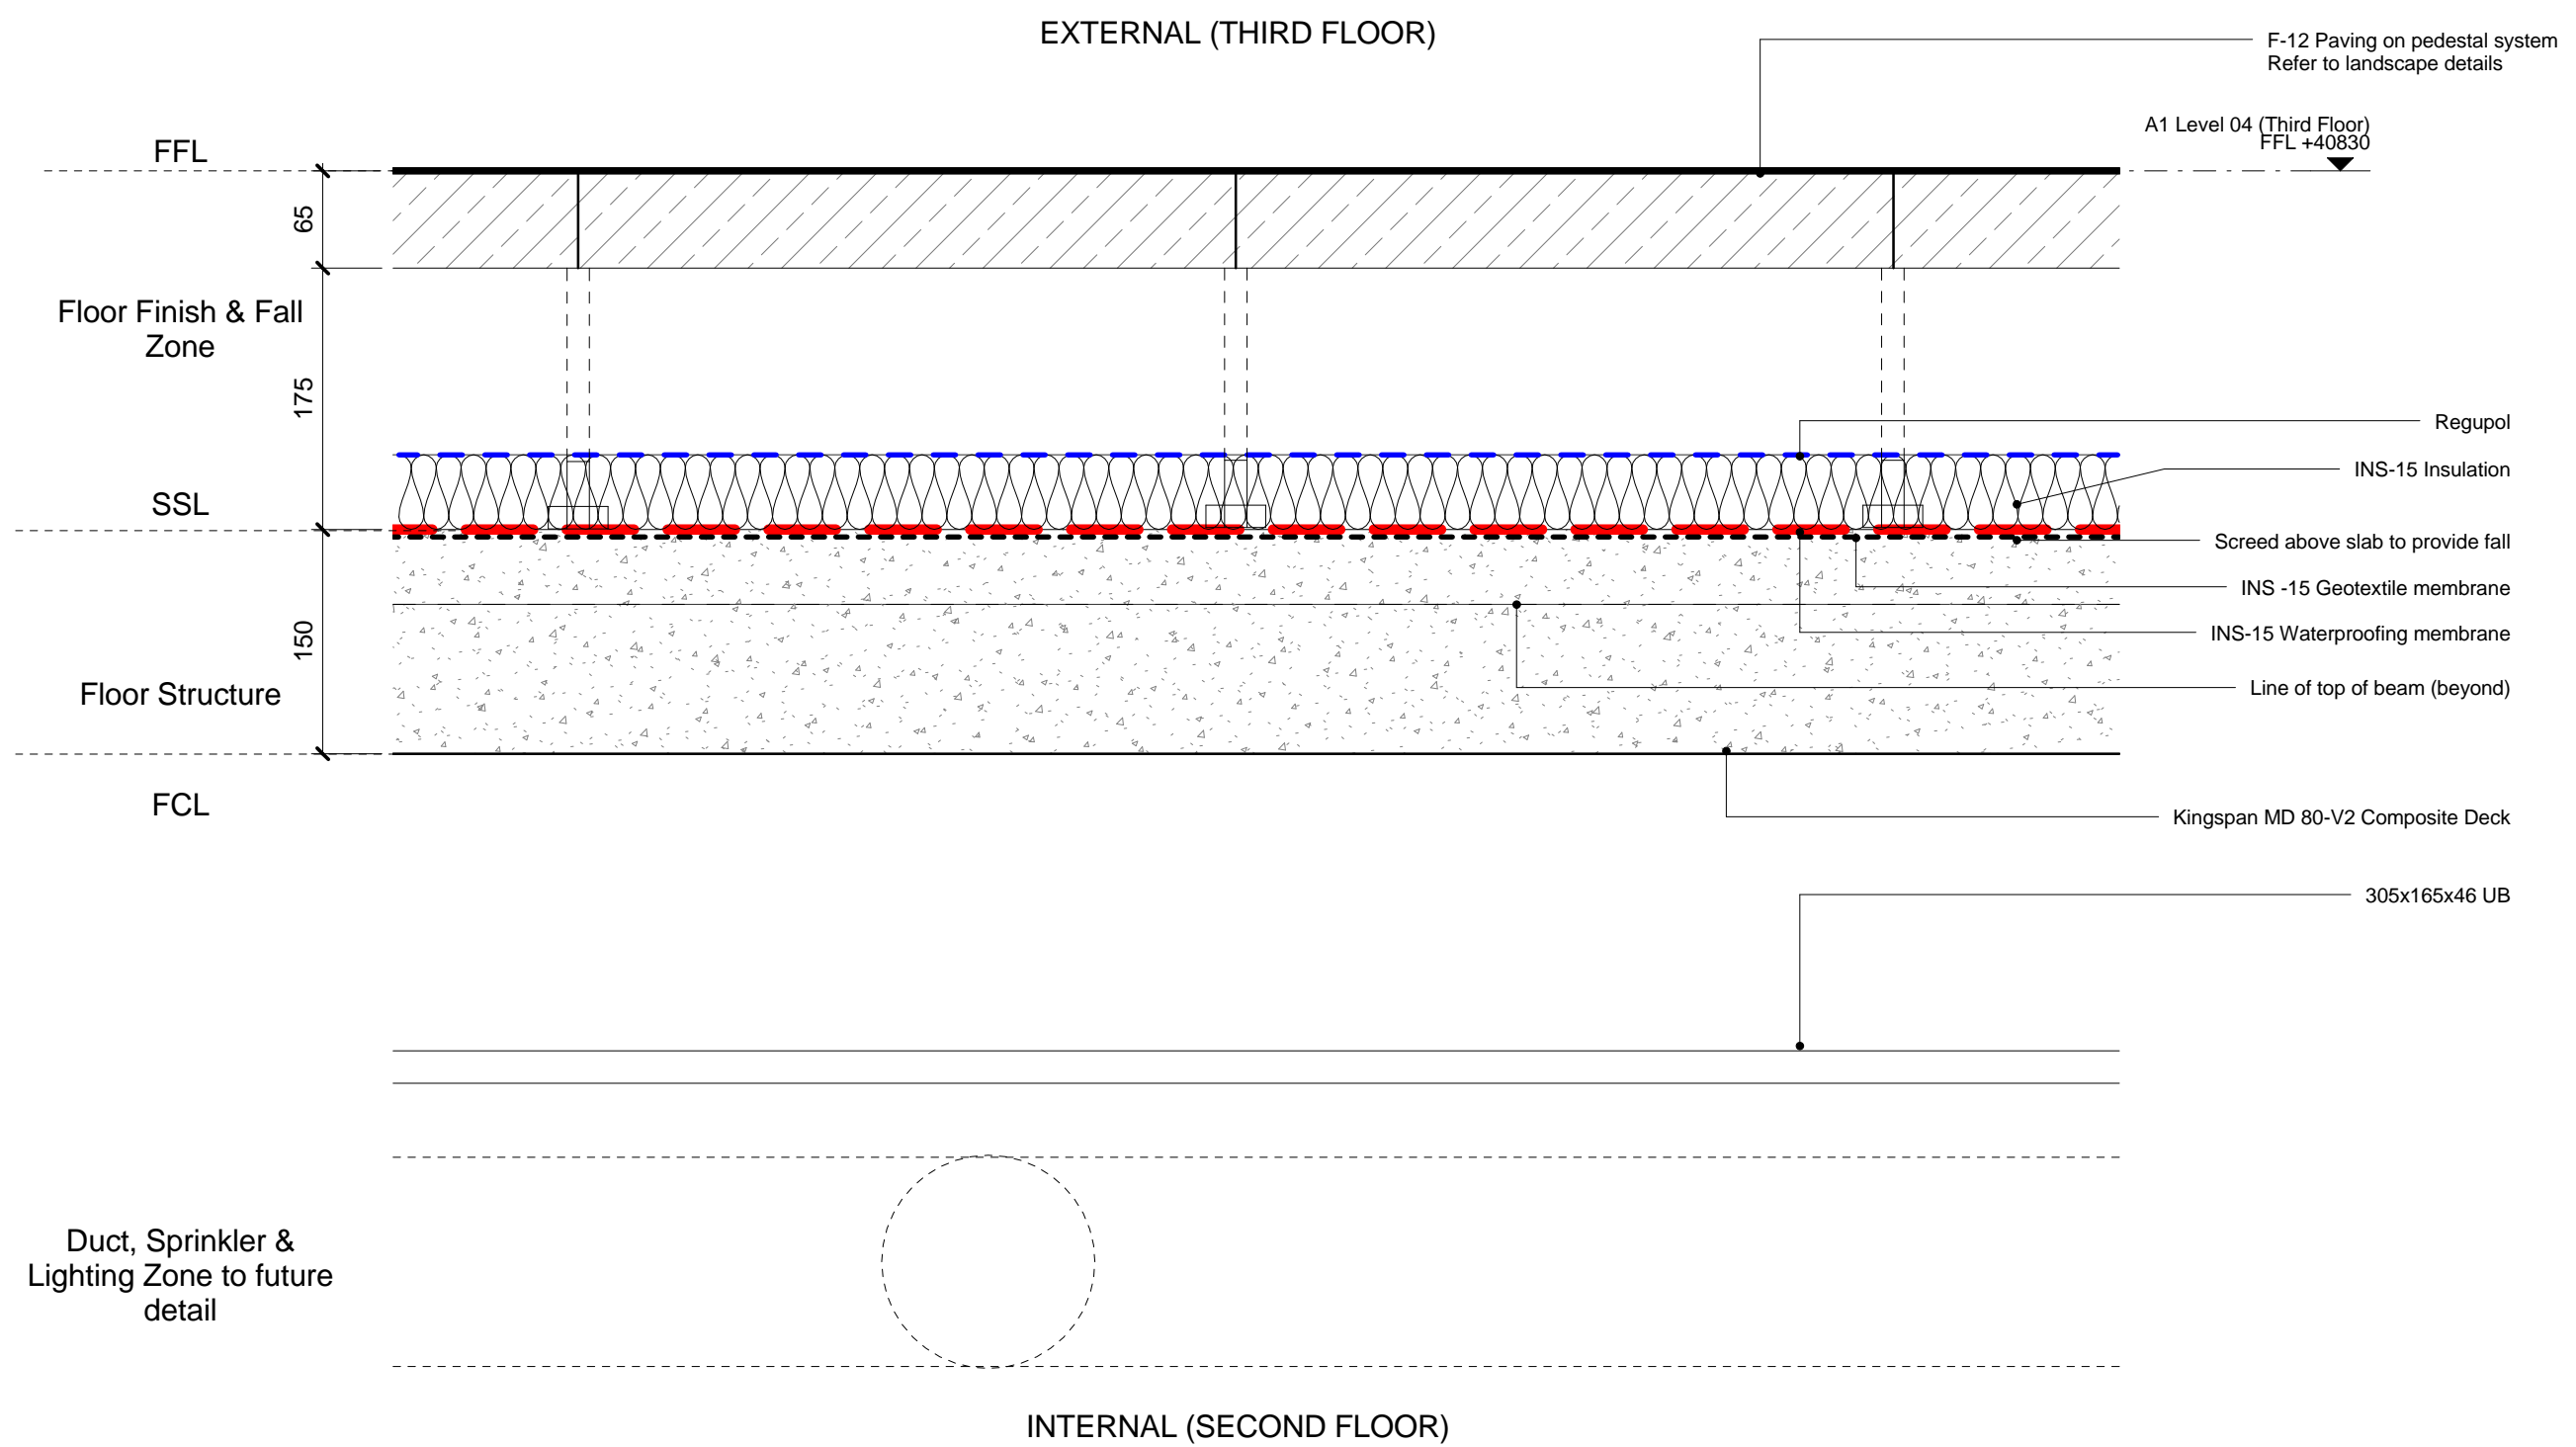


INTERNAL (SECOND FLOOR)

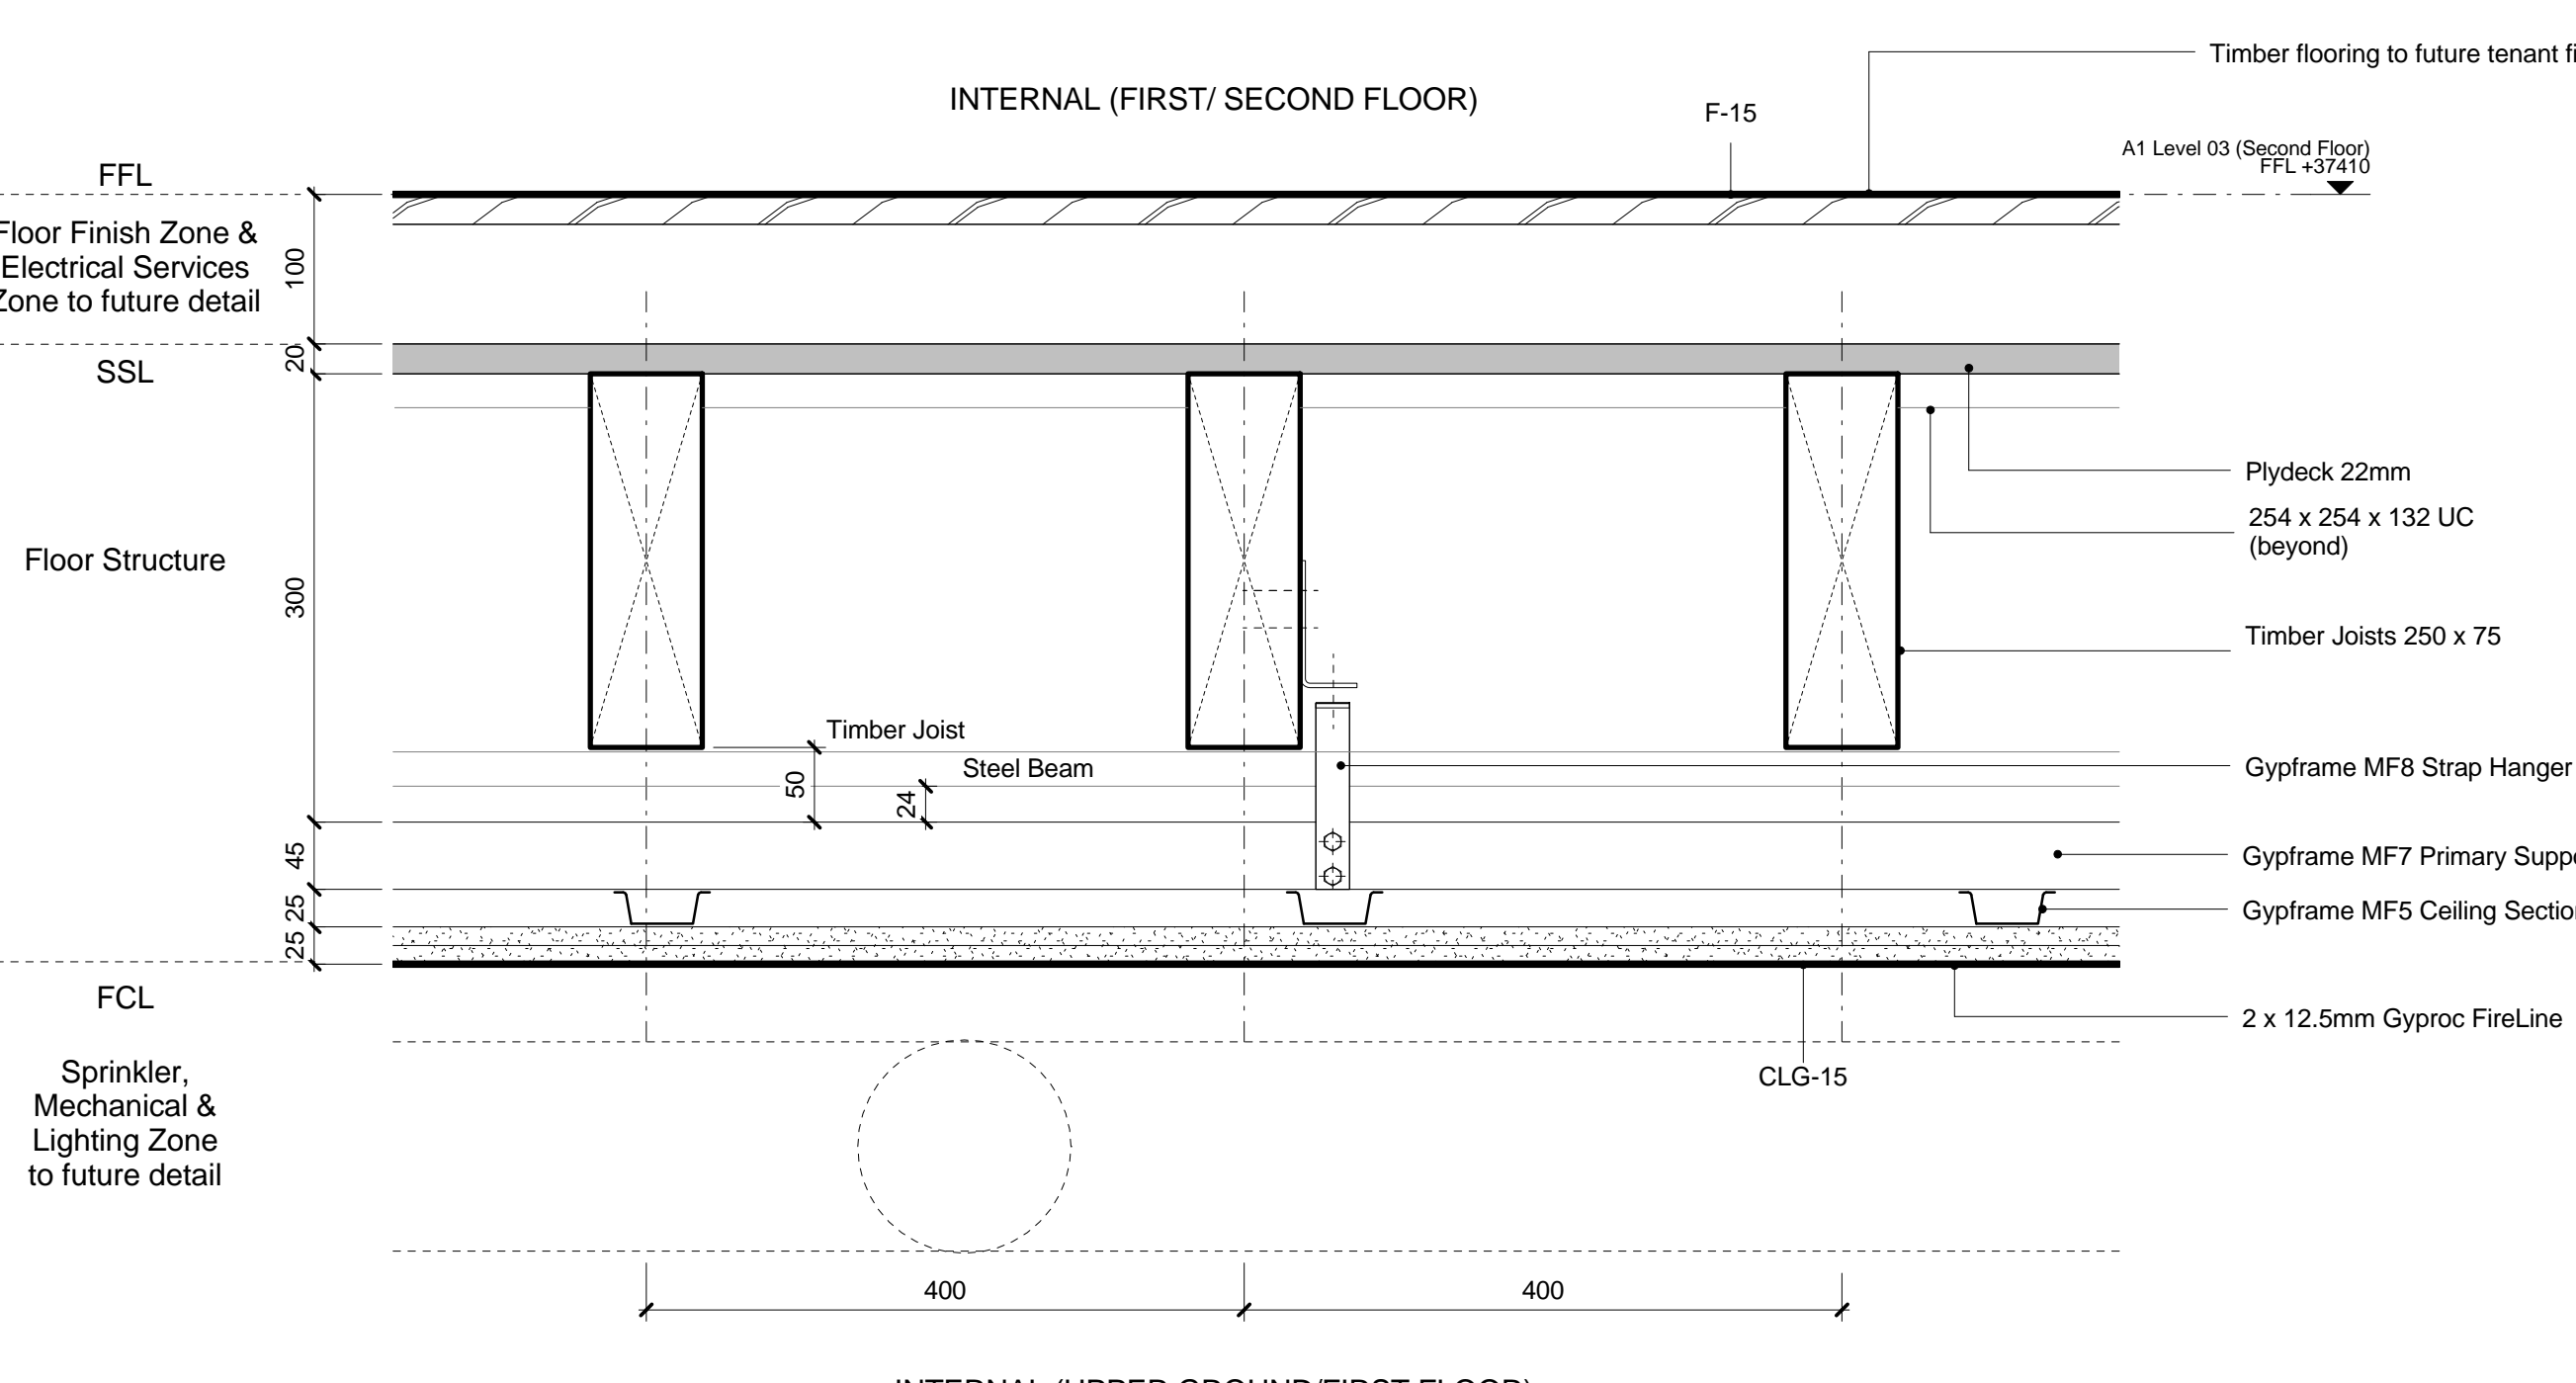

INTERNAL (UPPER GROUND/FIRST FLOOR)

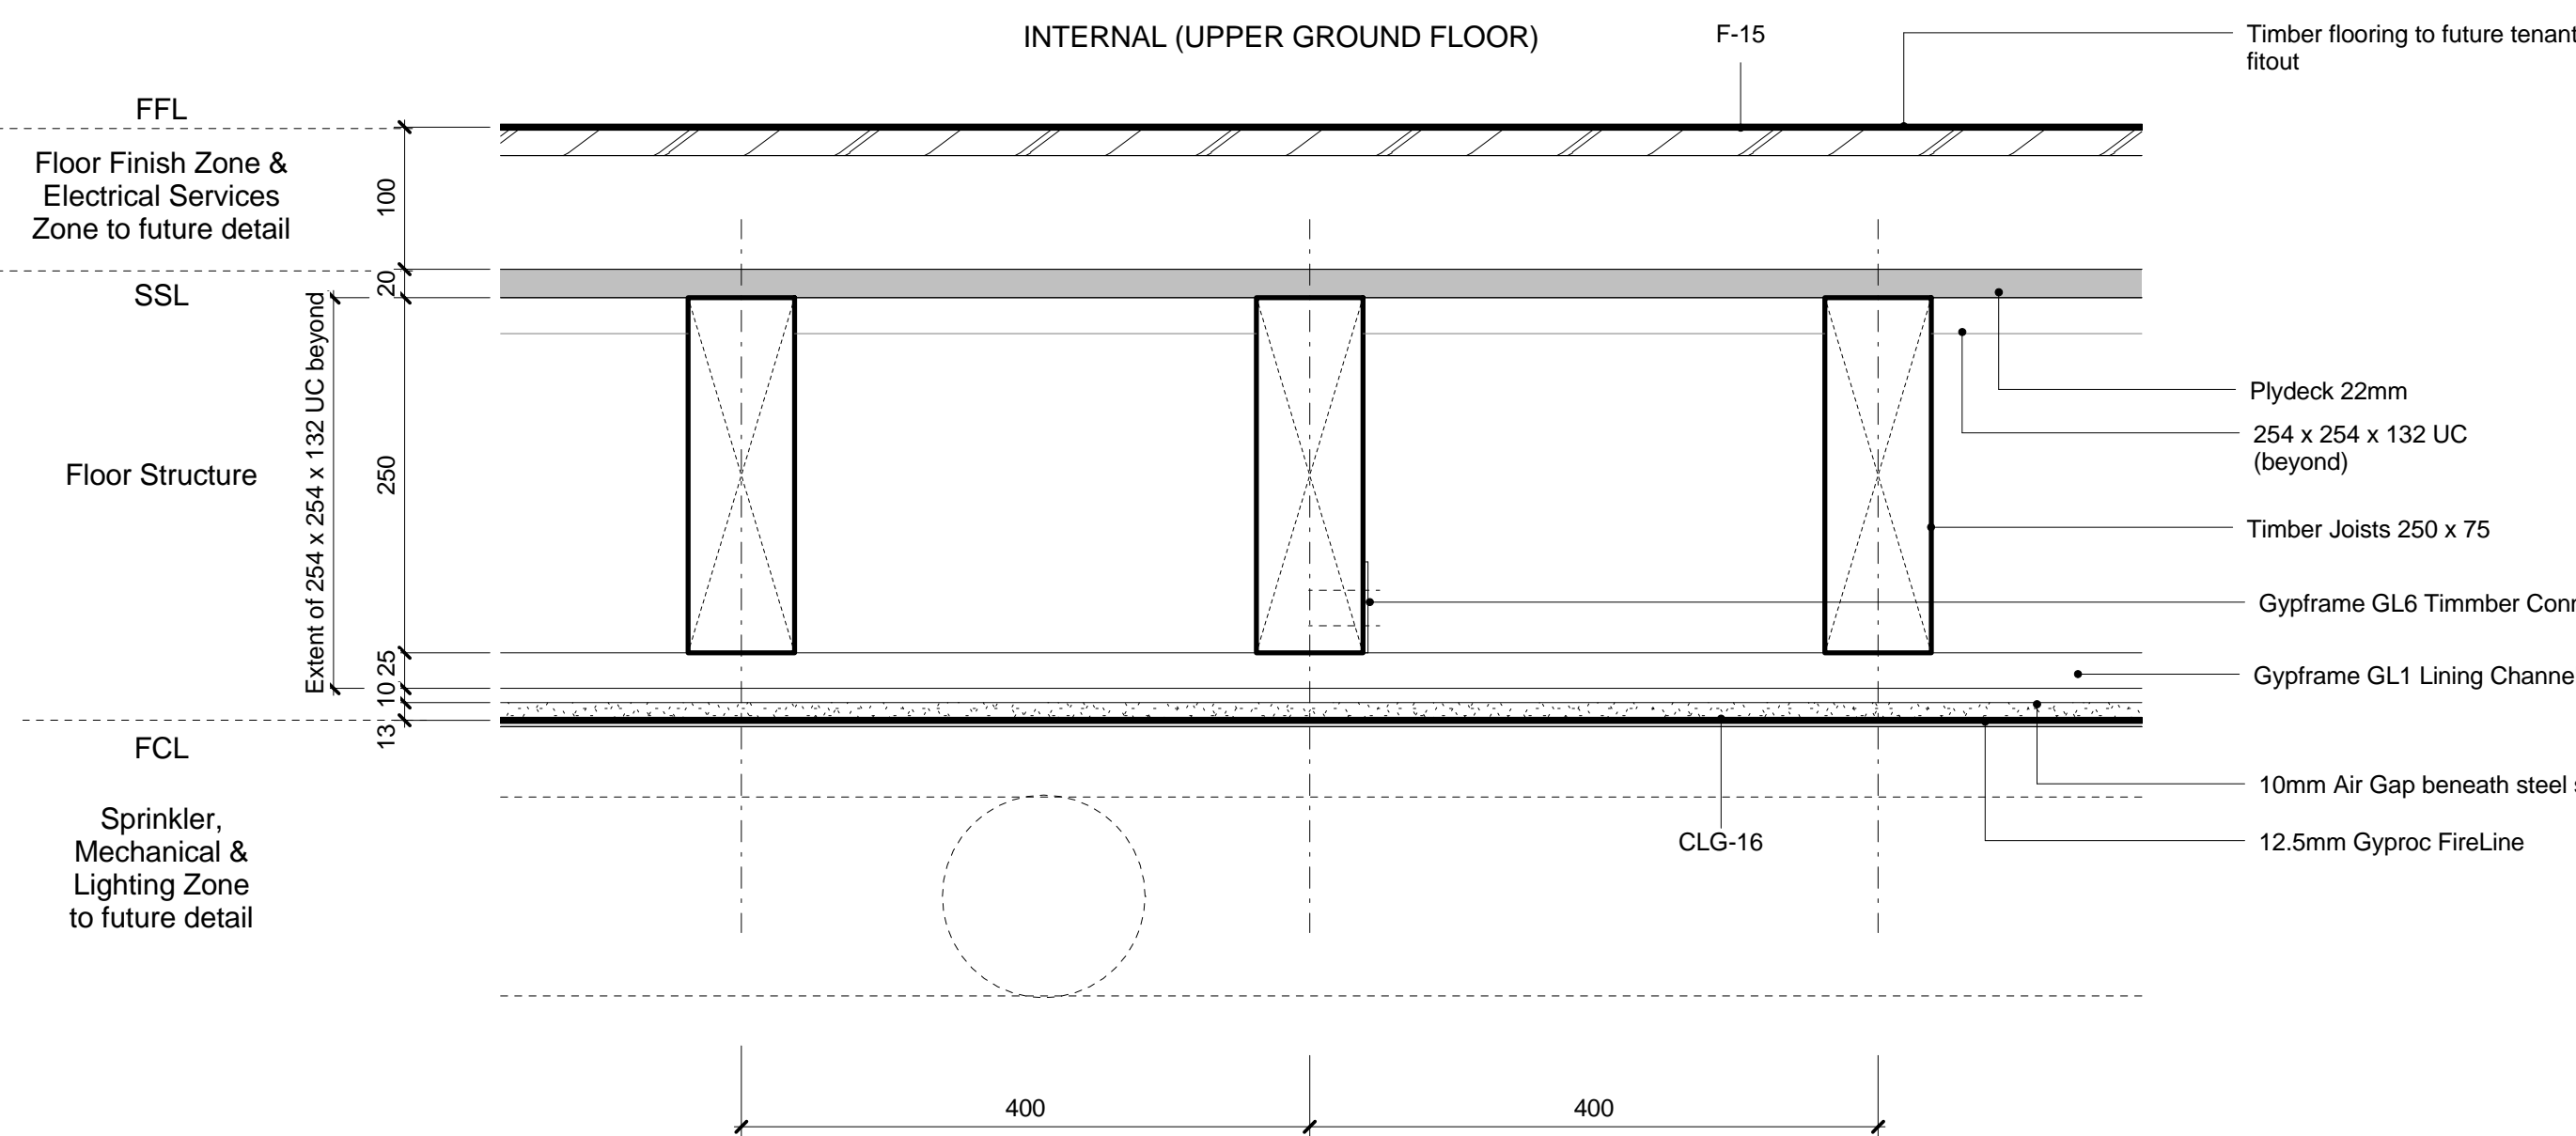

INTERNAL (BASEMENT)

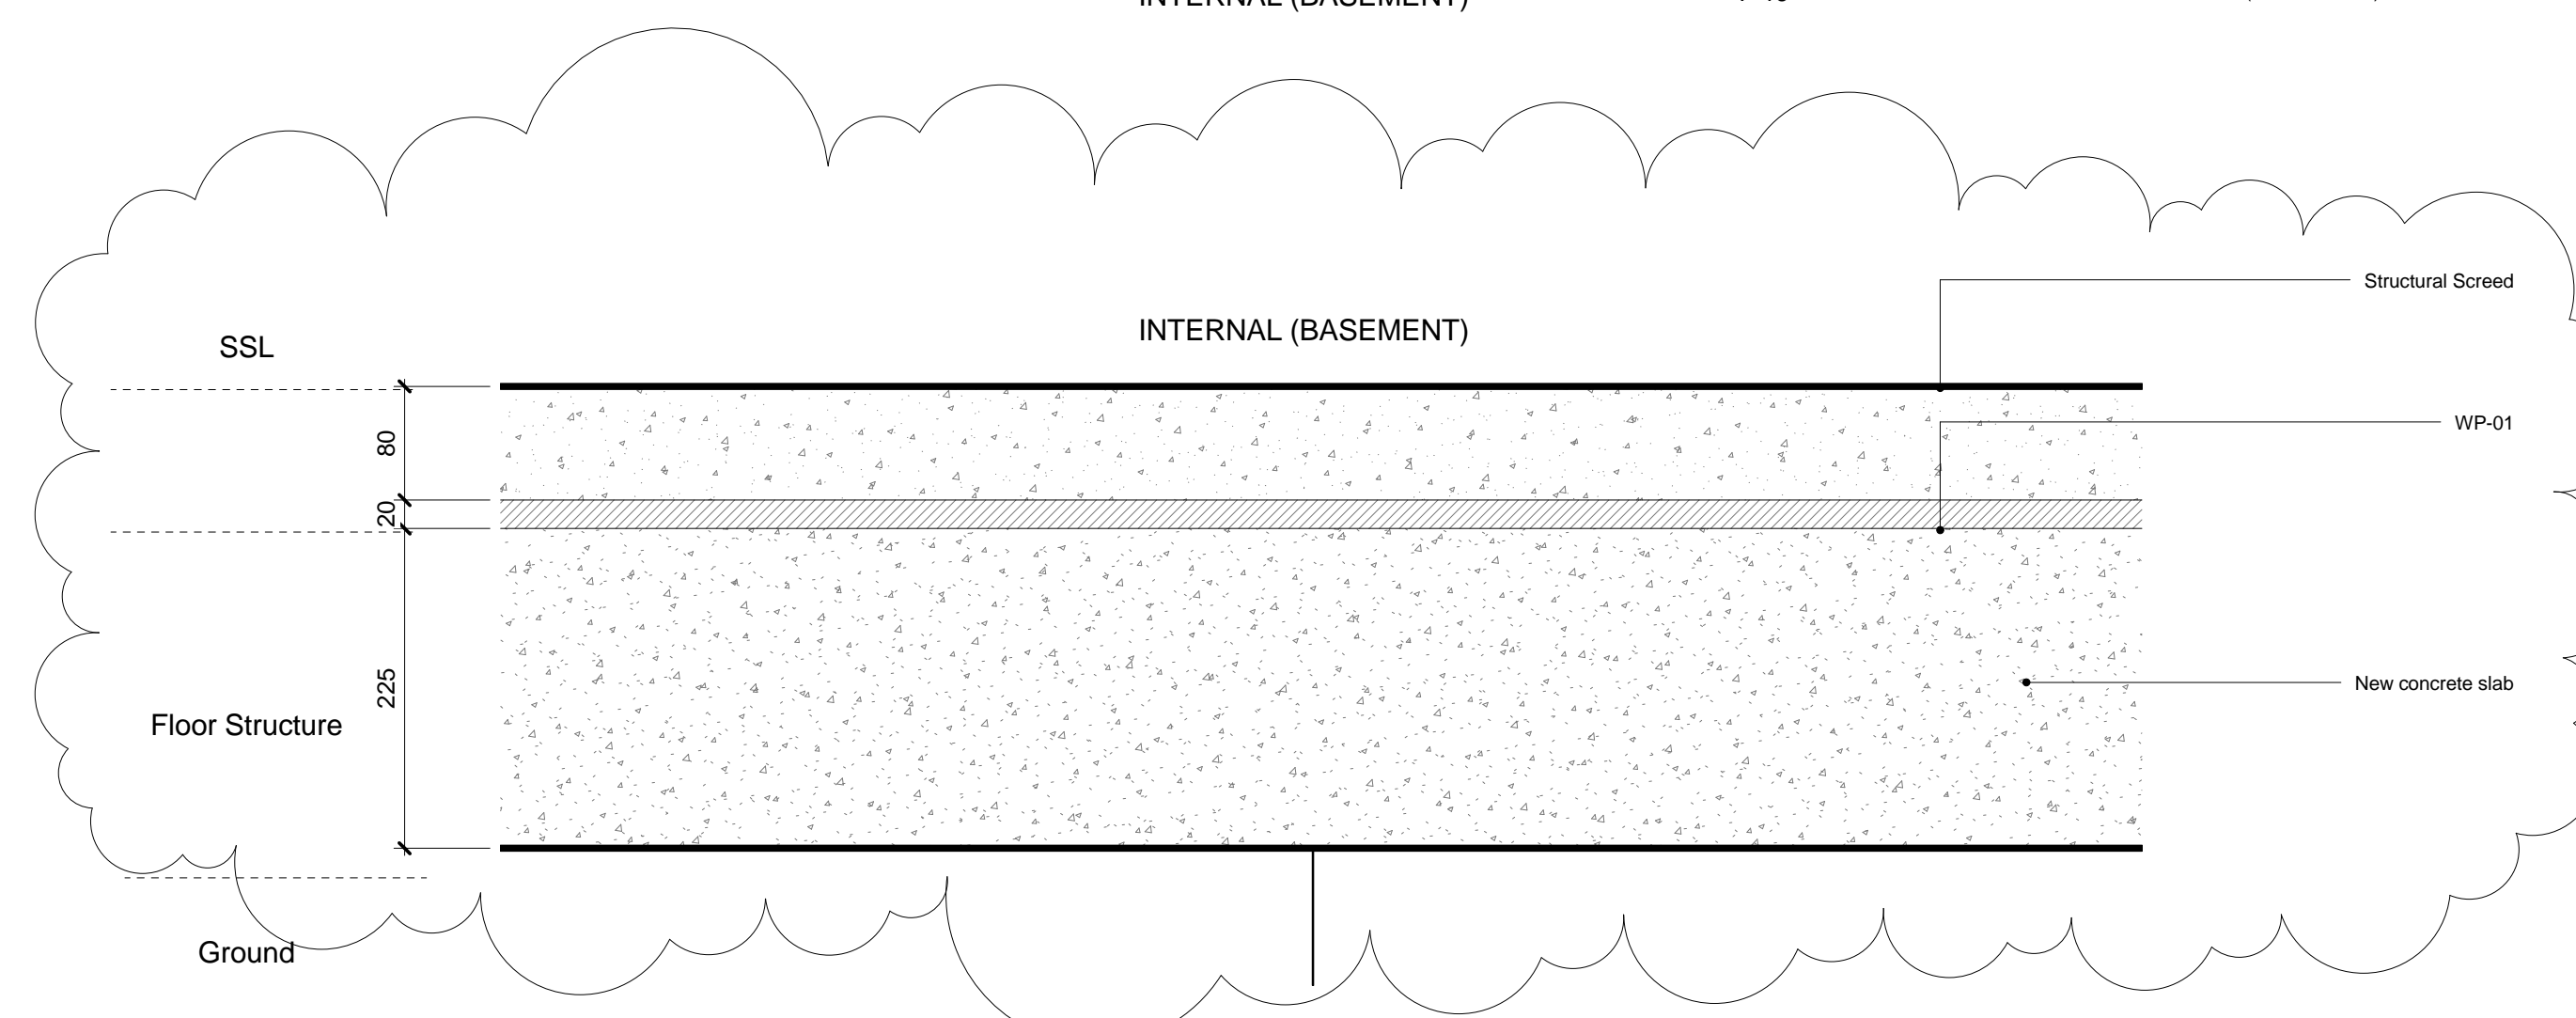


**NOTES**  
 1. Floors to achieve 60min fire rating and 50Db sound-reduction  
 2. All vertical/horizontal pipe, tray, duct, cable and beam penetrations to be fire stopped when penetrating a fire compartment, fire rated wall, riser wall or floor slab to achieve the required fire rating highlighted within the Fire Rating drawings. Refer to the (68) Series.

REV	DATE	DESCRIPTION
T01	26/06/15	Stage E Issue
T02	24/07/15	Stage E Drawings with TRS Sheet Codes
T03	18/12/15	Issue ERS

CONSULTANTS	
CLIENT:	Stanley Sidings
CONTRACTOR:	-
STRUCTURAL ENGINEER:	Walsh Group
MECHANICAL ENGINEER:	Hoare Lea
COST CONSULTANT:	Gardiner & Theobald
PROJECT MANAGER:	Gardiner & Theobald
ACOUSTIC CONSULTANT:	Anup
TRANSPORT CONSULTANT:	Anup
PLANNING CONSULTANT:	Gerald Eve
LANDSCAPE ARCHITECT:	Fabrik
CDM CO-ORDINATOR:	MSA Safety

**NOTE**  
 1. Do not scale from this drawing.  
 2. All dimensions to be checked on site by the contractor and such dimensions to be his responsibility.  
 3. Report all drawing errors, omissions and discrepancies to the architect.  
 4. This document may be issued in an uncontrolled CAD format to enable others to use it as background information to make alterations and/or additions. In that instance the file will be accompanied by a PDF version. It is for those making such alterations and additions to ensure that they make use of current background information. AHMM Ltd accepts no liability for any such alterations or additions to the background information or arising out of changes to background information which occur prior to alterations of additions being made.

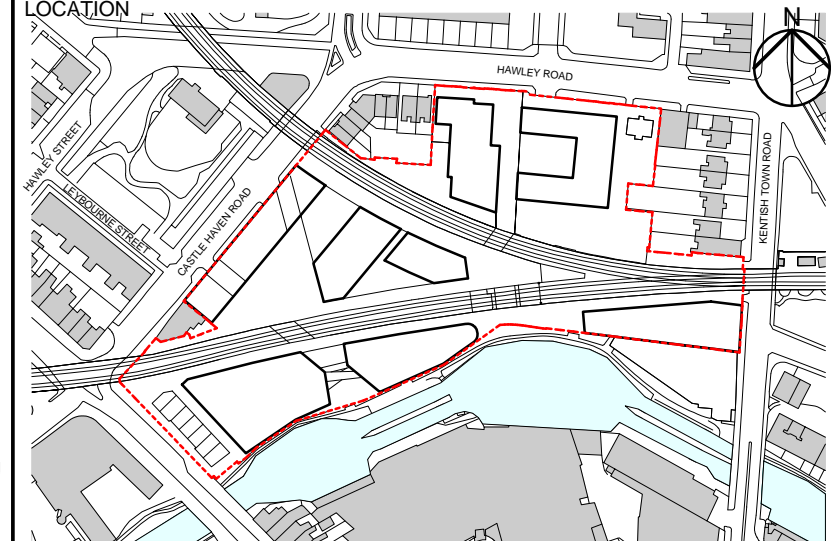

**ALLFORD HALL MONAGHAN MORRIS**  
 ARCHITECTS Ltd  
 5-23 OLD STREET, LONDON, EC1V 9HL  
 TEL 020 7251 5261 FAX 020 7251 5123 WEB WWW.AHMM.CO.UK

job title  
**CAMDEN LOCK VILLAGE**

drawing title / location  
**A0 Floor Build-up Details**

drawn by	checked	scale	status
WH	LMD	1 : 5 @ A1	ERS Issue
project	building	class	drawing number
14045	A0_(23)_	2300	T03