



F1 - Non Polished Screed
TRS Ref. F 01
 Upper Ground Floor Market Build-Up
 Non-Polished Screed

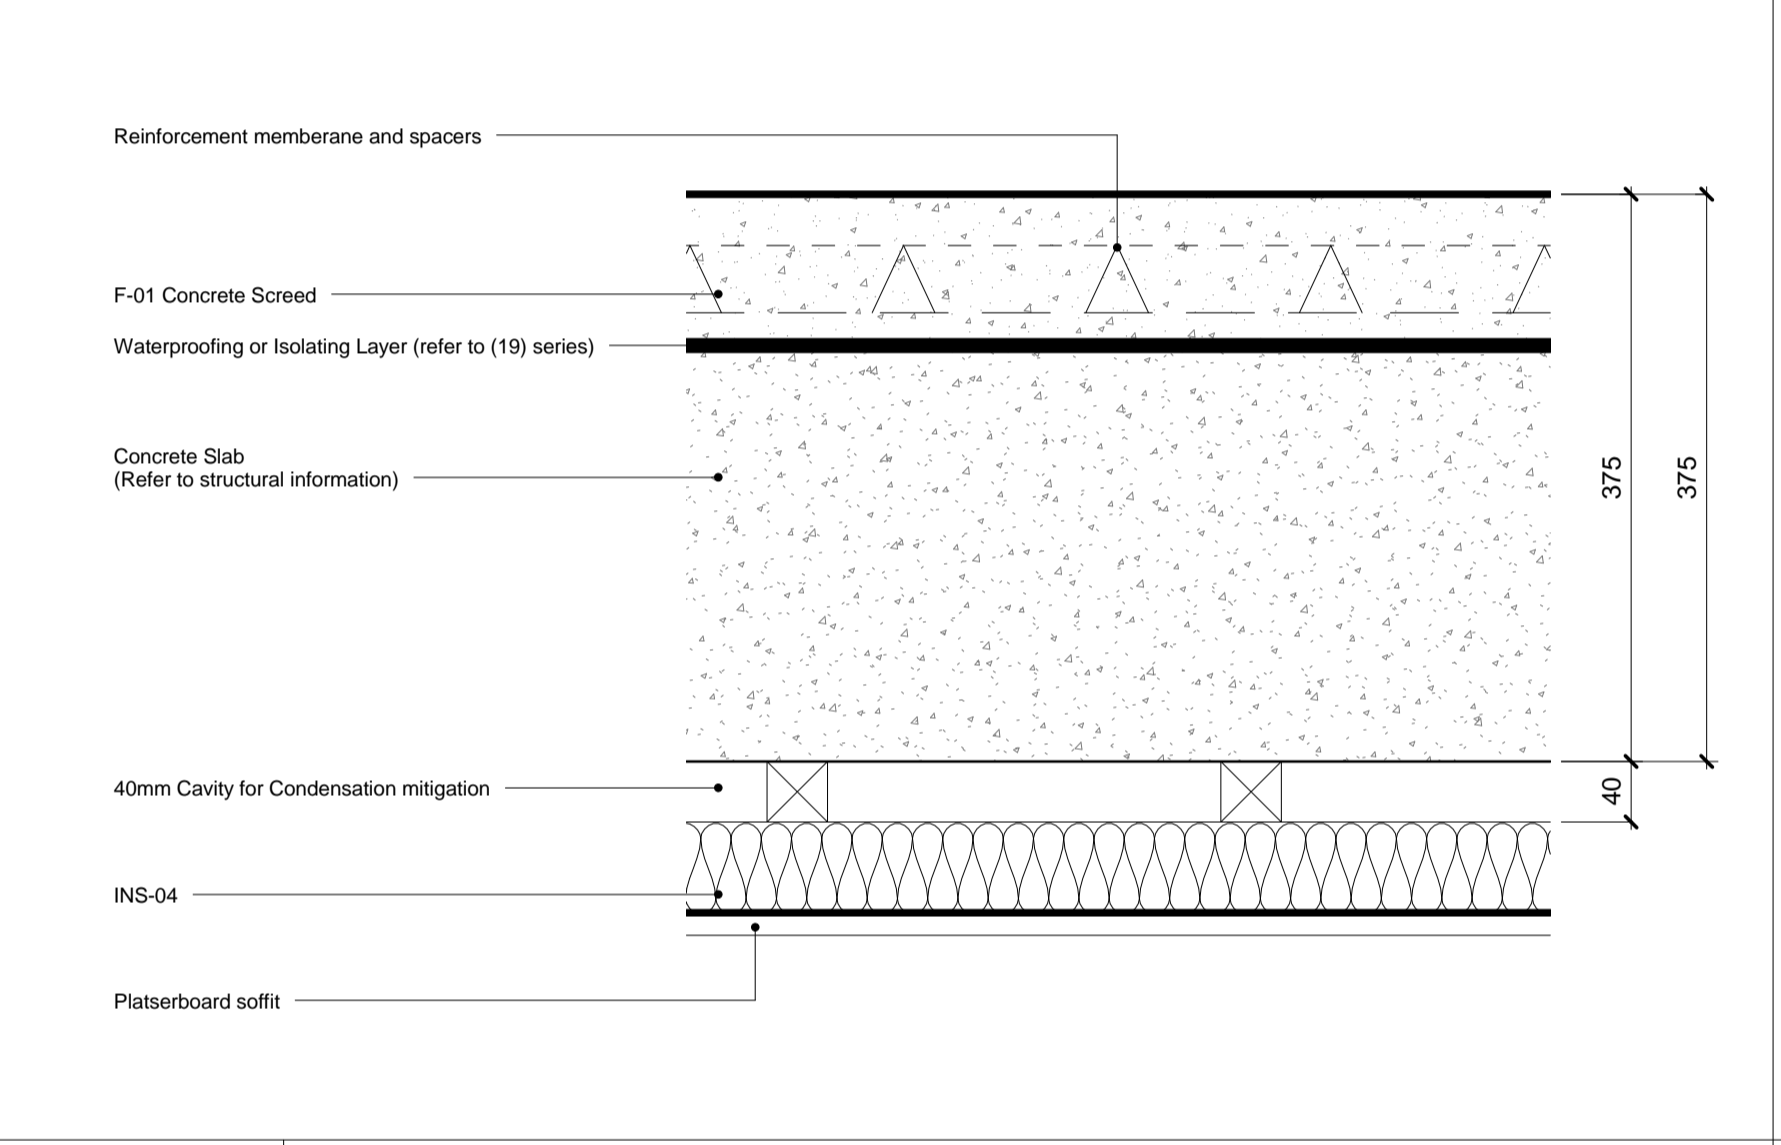


F1 - Non Polished Screed
TRS Ref. F 01
 Lower Ground Floor Market Build-Up - Building A1
 Non-Polished Screed

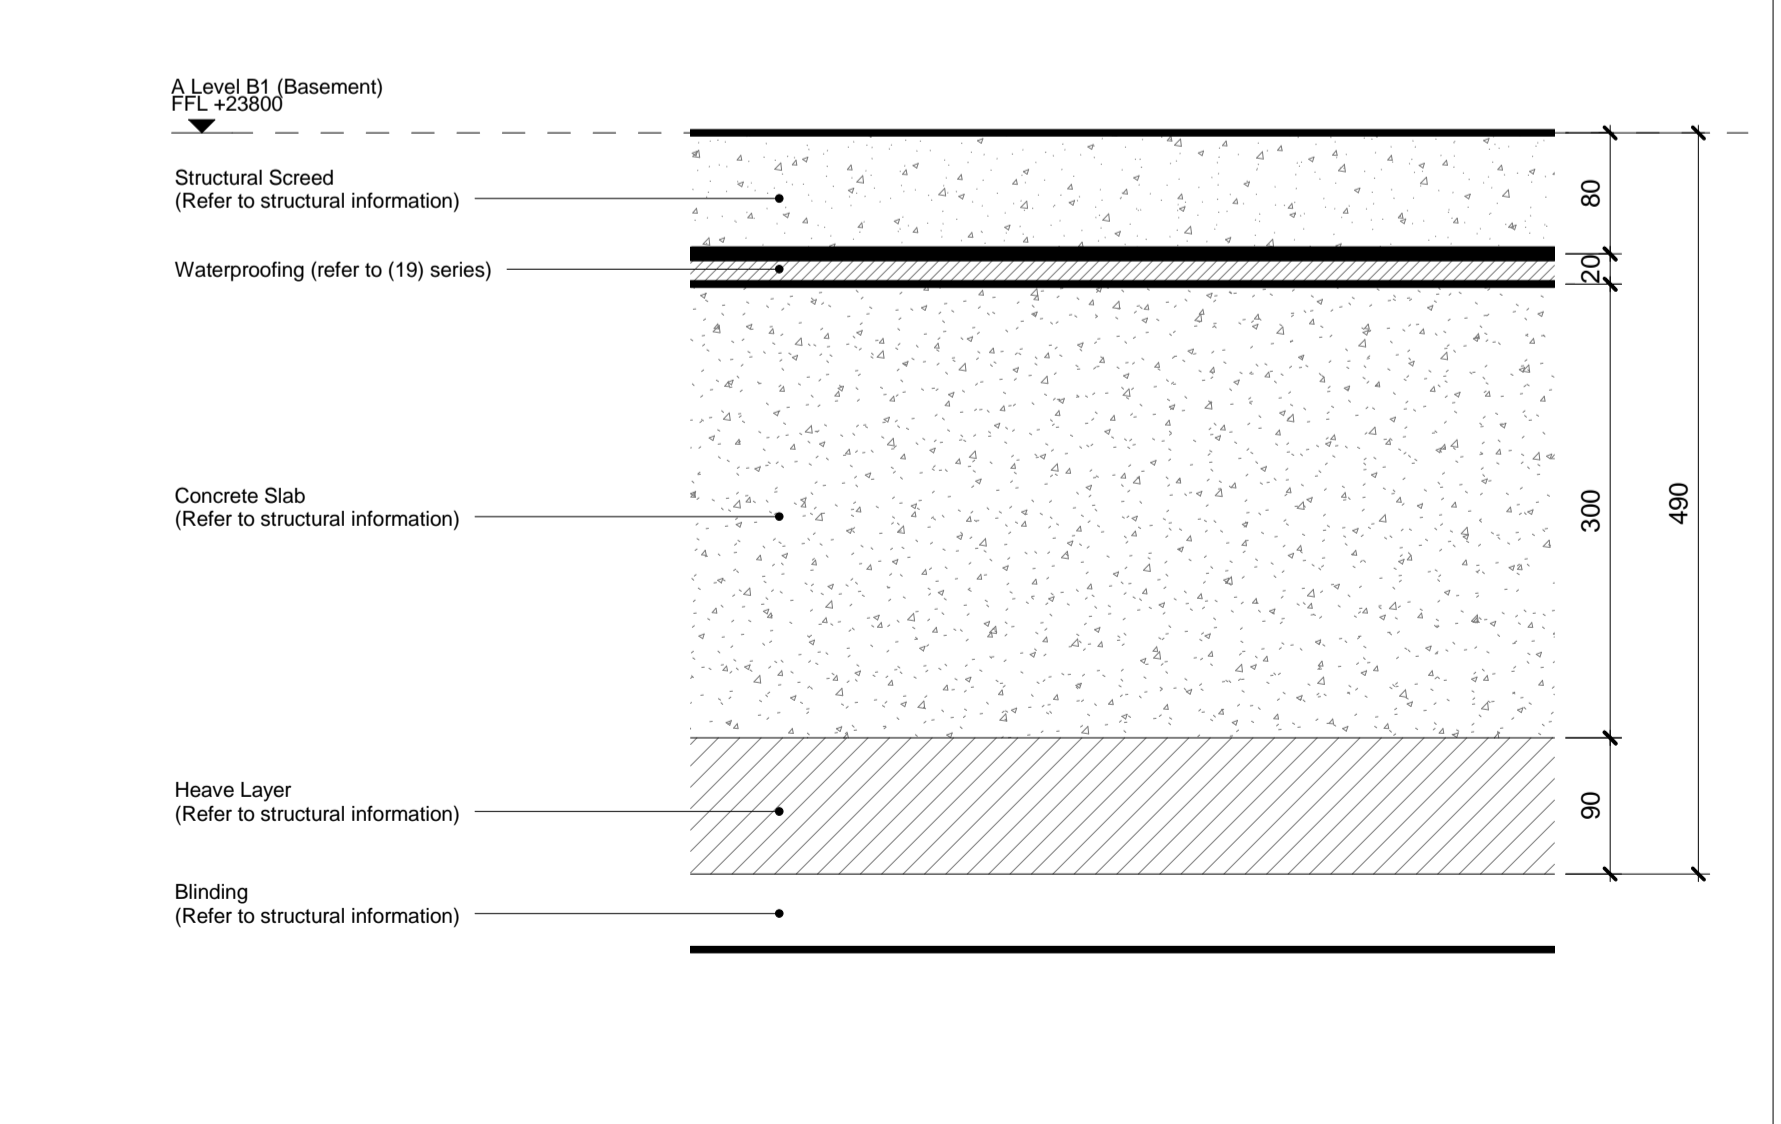

F1 - Non Polished Screed
TRS Ref. F 01
 Basement Floor Market Build-Up
 Non-Polished Screed



TRS Ref.

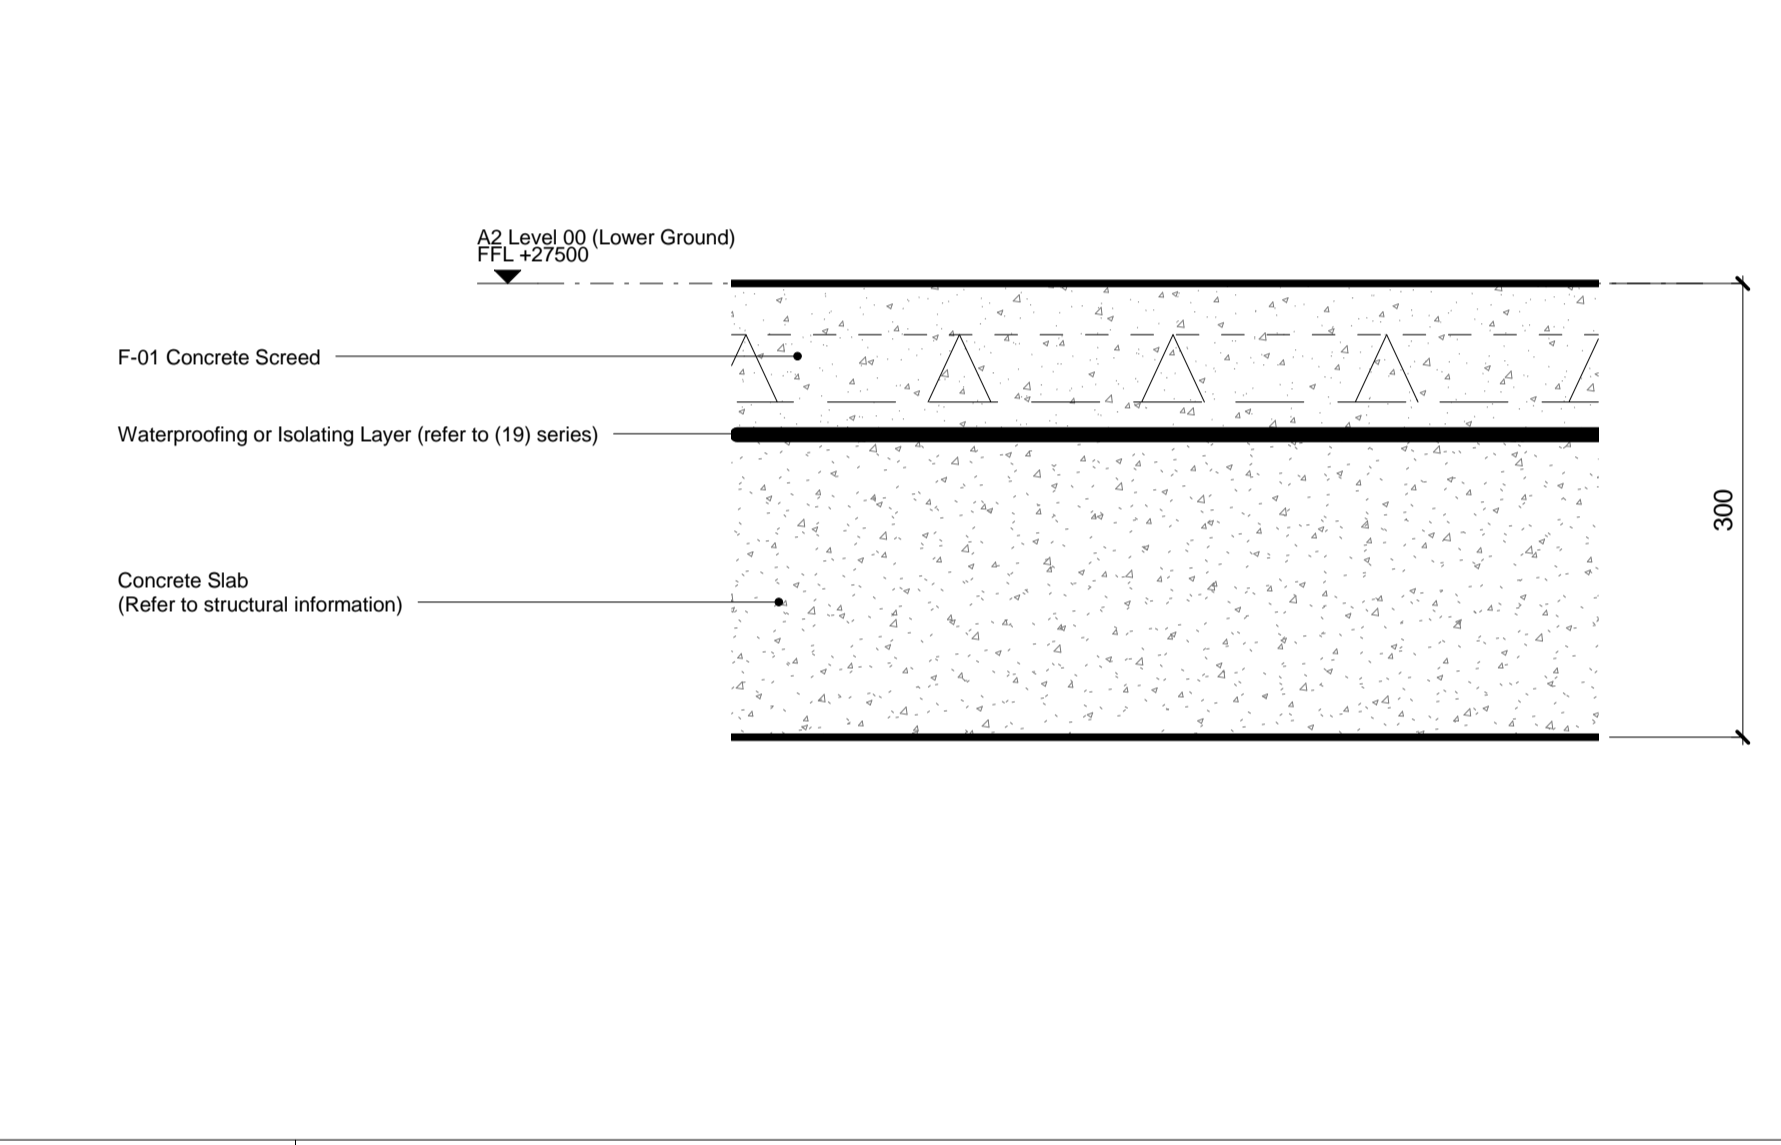


TRS Ref. 01
 Lower Ground Floor Market Build-Up - Building A2
 Non-Polished Screed



TRS Ref.



TRS Ref.

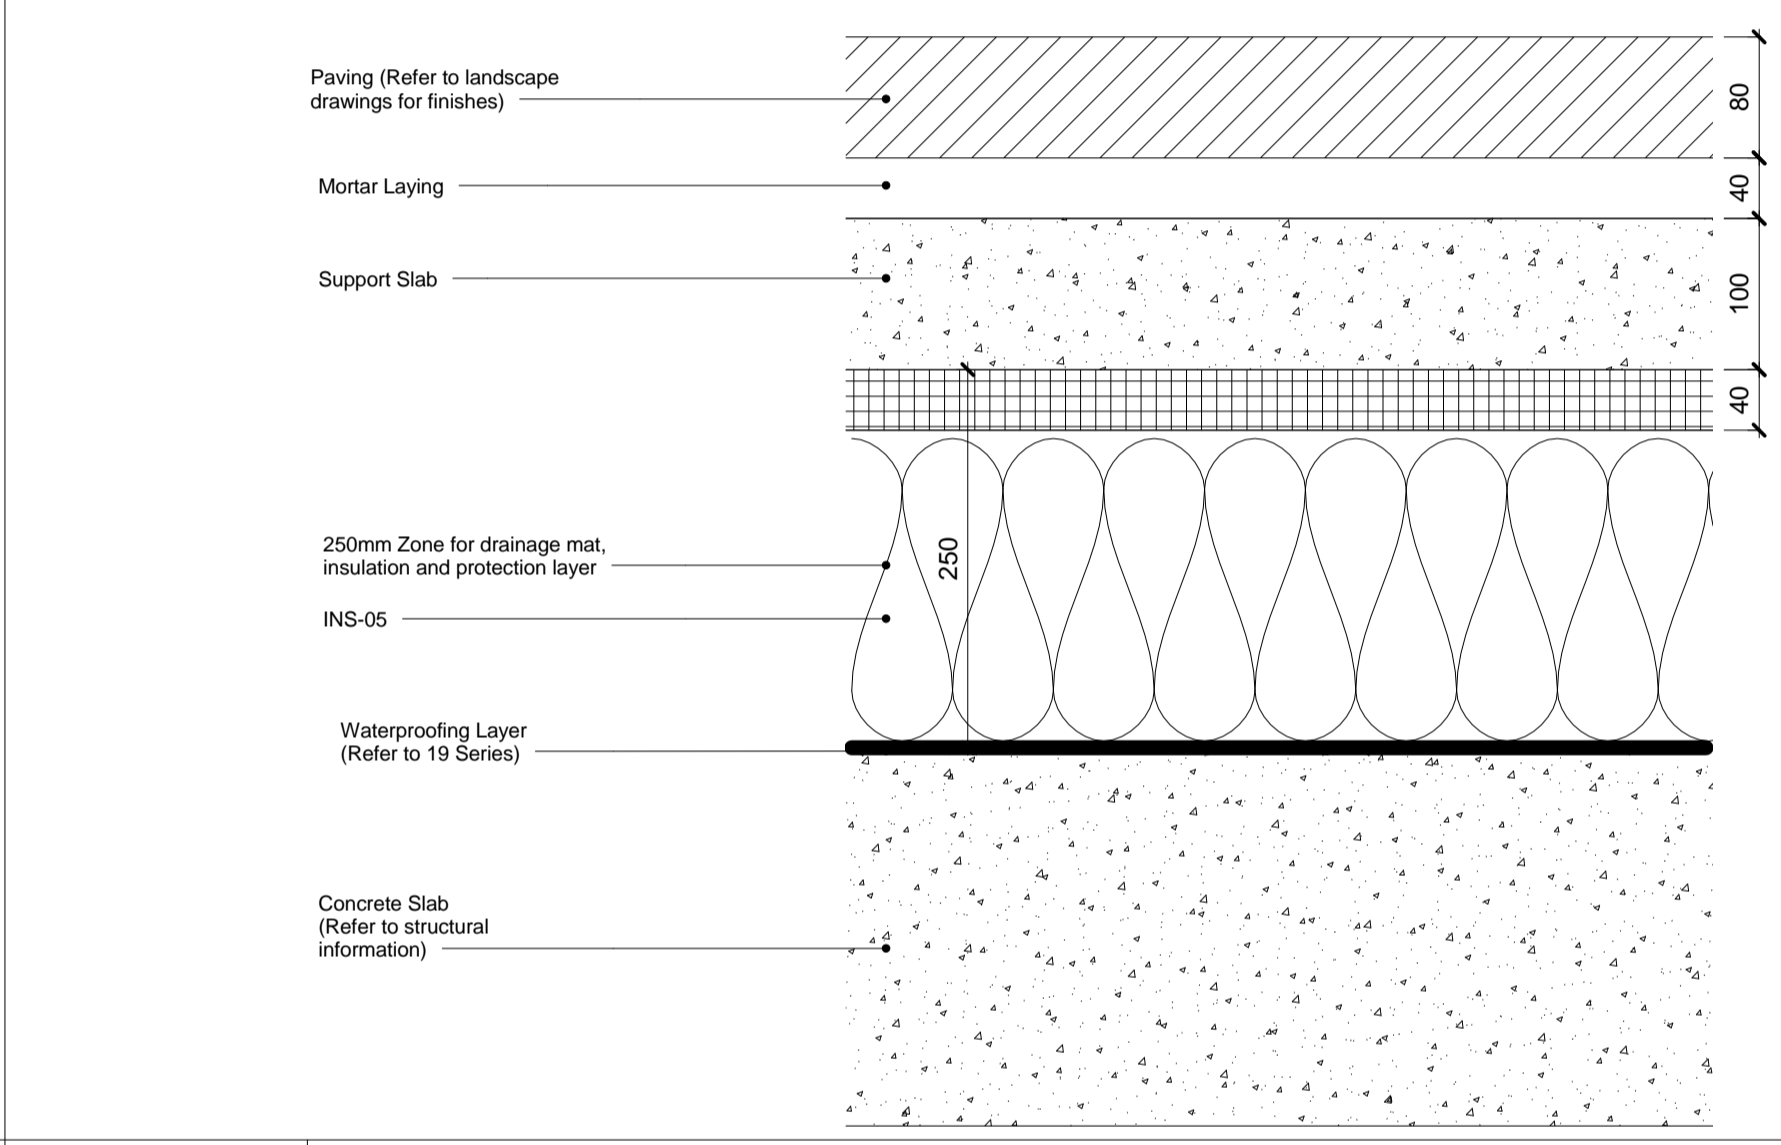

TRS Ref. N/A
 External Market Space Landscape Build-Up
 (Refer to Landscape Drawings)



TRS Ref.

KEY

Refer to
 (19) series
 (21) series
 (43) series
 (52) series

Landscape Architect
 Fabrik DXXXX

REV	DATE	DESCRIPTION
T03	18/12/15	ERs Issue
T02	26/06/15	Stage E Issue
T01	20/03/15	Stage E Design Freeze

CONSULTANTS	
CLIENT:	Stanley Sidings
CONTRACTOR:	Mace Group
STRUCTURAL ENGINEER:	Walsh Group
MECHANICAL ENGINEER:	Hoare Lea
COST CONSULTANT:	Gardiner & Theobald
PROJECT MANAGER:	Gardiner & Theobald
ACOUSTIC CONSULTANT:	Arup
TRANSPORT CONSULTANT:	Arup
PLANNING CONSULTANT:	Gerald Eve
LANDSCAPE ARCHITECT:	Fabrik
CDM CO-ORDINATOR:	MSA Safety

NOTE

- Do not scale from this drawing.
- All dimensions to be checked on site by the contractor and such dimensions to be his responsibility. Report all drawing errors, omissions and discrepancies to the architect.
- This document may be issued in an uncontrolled CAD format to enable others to use it as background information to make alterations and/or additions. In that instance the file will be accompanied by a PDF version. It is for those making such alterations and additions to ensure that they make use of current background information.
- AHMM Ltd accepts no liability for any such alterations or additions to the background information or arising out of changes to background information which occur prior to alterations or additions being made.

LOCATION

ALLFORD HALL MONAGHAN MORRIS
 ARCHITECTS Ltd
 5-23 OLD STREET, LONDON, EC1V 9HL
 TEL 020 7251 5261 FAX 020 7251 5123 WEB WWW.AHMM.CO.UK

job title
CAMDEN LOCK VILLAGE

drawing title / location
Floor Types 2/2

drawn by	checked	scale	status
LL	LMD	1 : 5 @ A1 ; 1:10 @ A3	ERs Issue

project	drawing no.	revision
14045	AX_(23)_2302	T03