

Legend of Materials:

Walls:


1. Facing brickwork to match existing.
2. White UPVC Windows/Doors.

Roof:

3. 3 layers felt to match existing.


Drainage:

4. UPVC gutters and downpipes (black) to match existing.

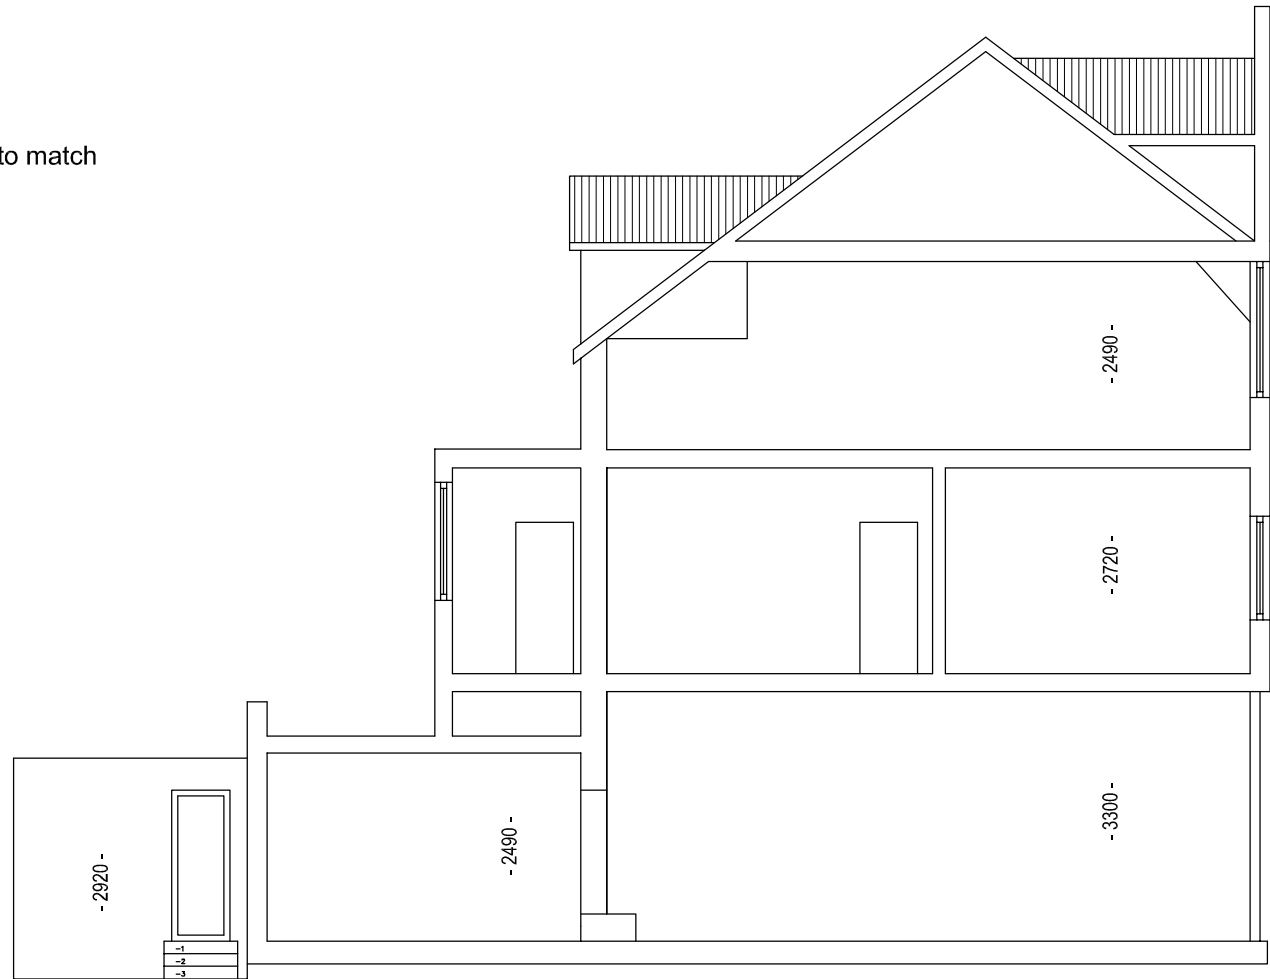

3A EXISTING SECTION A-A

SCALE 1:100

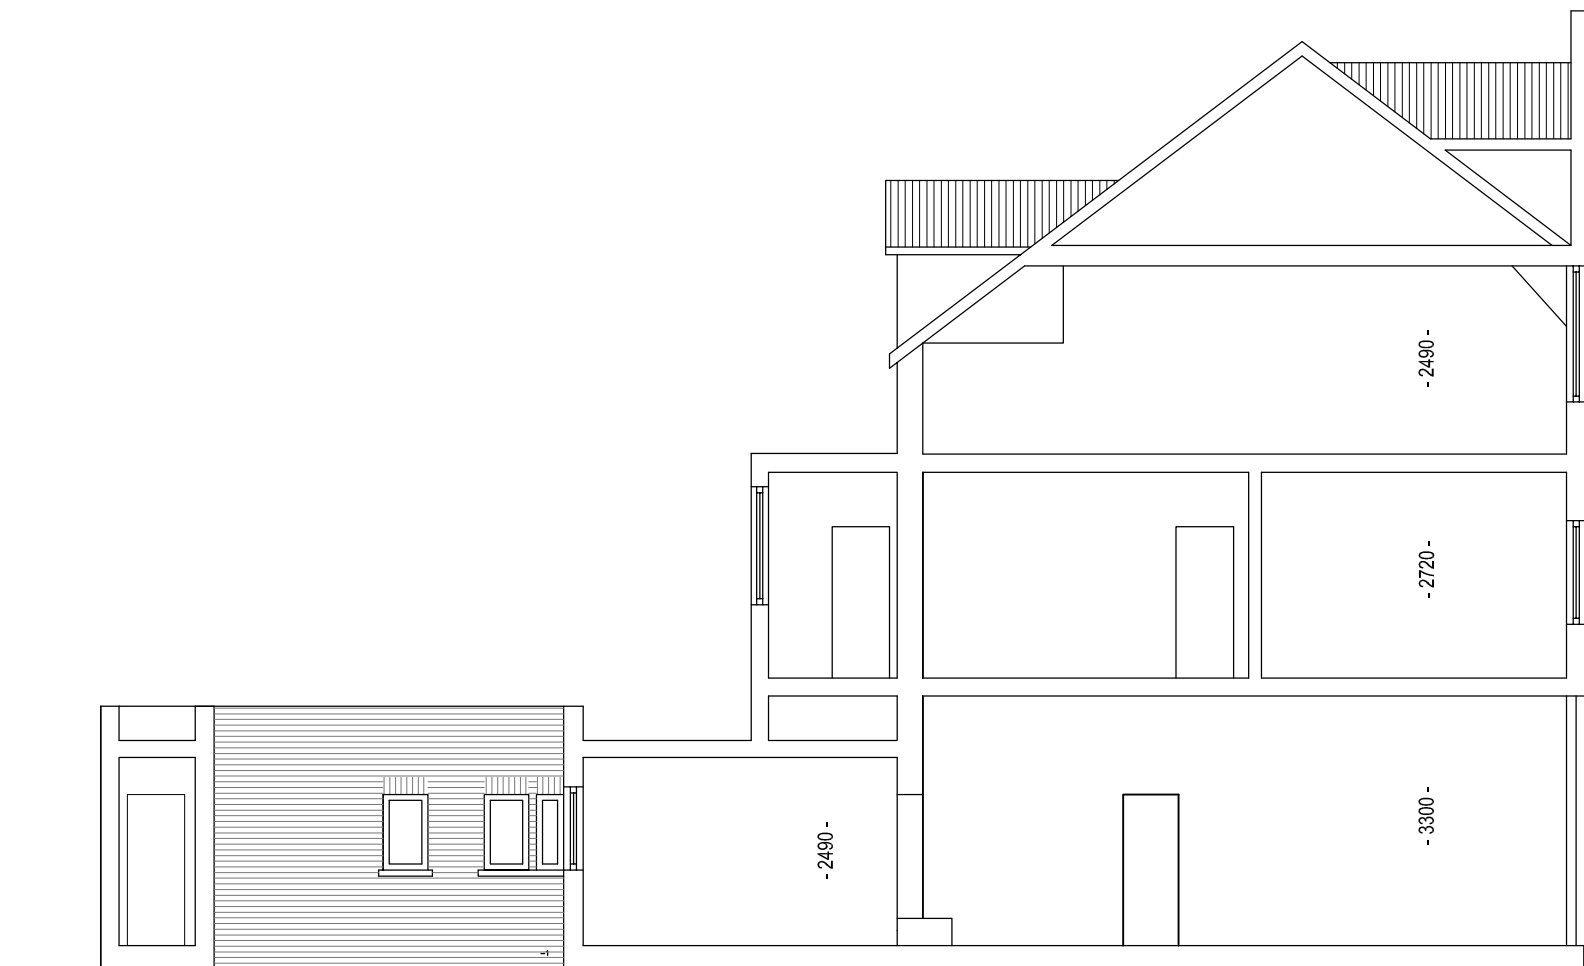

7A PROPOSED SECTION A-A

SCALE 1:100

Existing and Proposed Section A-A			
Rev.	Date	Description	Rev By / Ckd By
Address 111 Kentish Town Road, London NW1 8PB			
Project Title Flat Conversion			
Project Number	16-0168	Drawing Number	
Scale	1:100 (A3)	Sheet No.	Rev.
Date	31/03/16	16-168-07	-
Revised			
Status			