


THRO' No. 63


PROPOSED: SECTION B-B 1:50 @ A1 / 1:100 @ A3

JOB TITLE Merchant Land Investment Ltd 61, 63, 65 Charlotte Street London W1T 4PF		JOB NO. 249	DRWG. TITLE PROPOSED: SECTION B-B	STATUS PLANNING
A	24/03/16		DRWG. NO. 249 / PD / 211 (A1 ORIGINAL FORMAT)	REV: 1:50@A1 1:100@A3
B	04/04/16			DATE: 12/02/16
Architects LLP StudioDowie		TEL: +44 (0) 20 7299 7766 info@studodowie.com	All dimensions to be checked on site by the Contractor and confirmed with the Architect prior to construction. Do not scale off this drawing.	Drawn by: FG

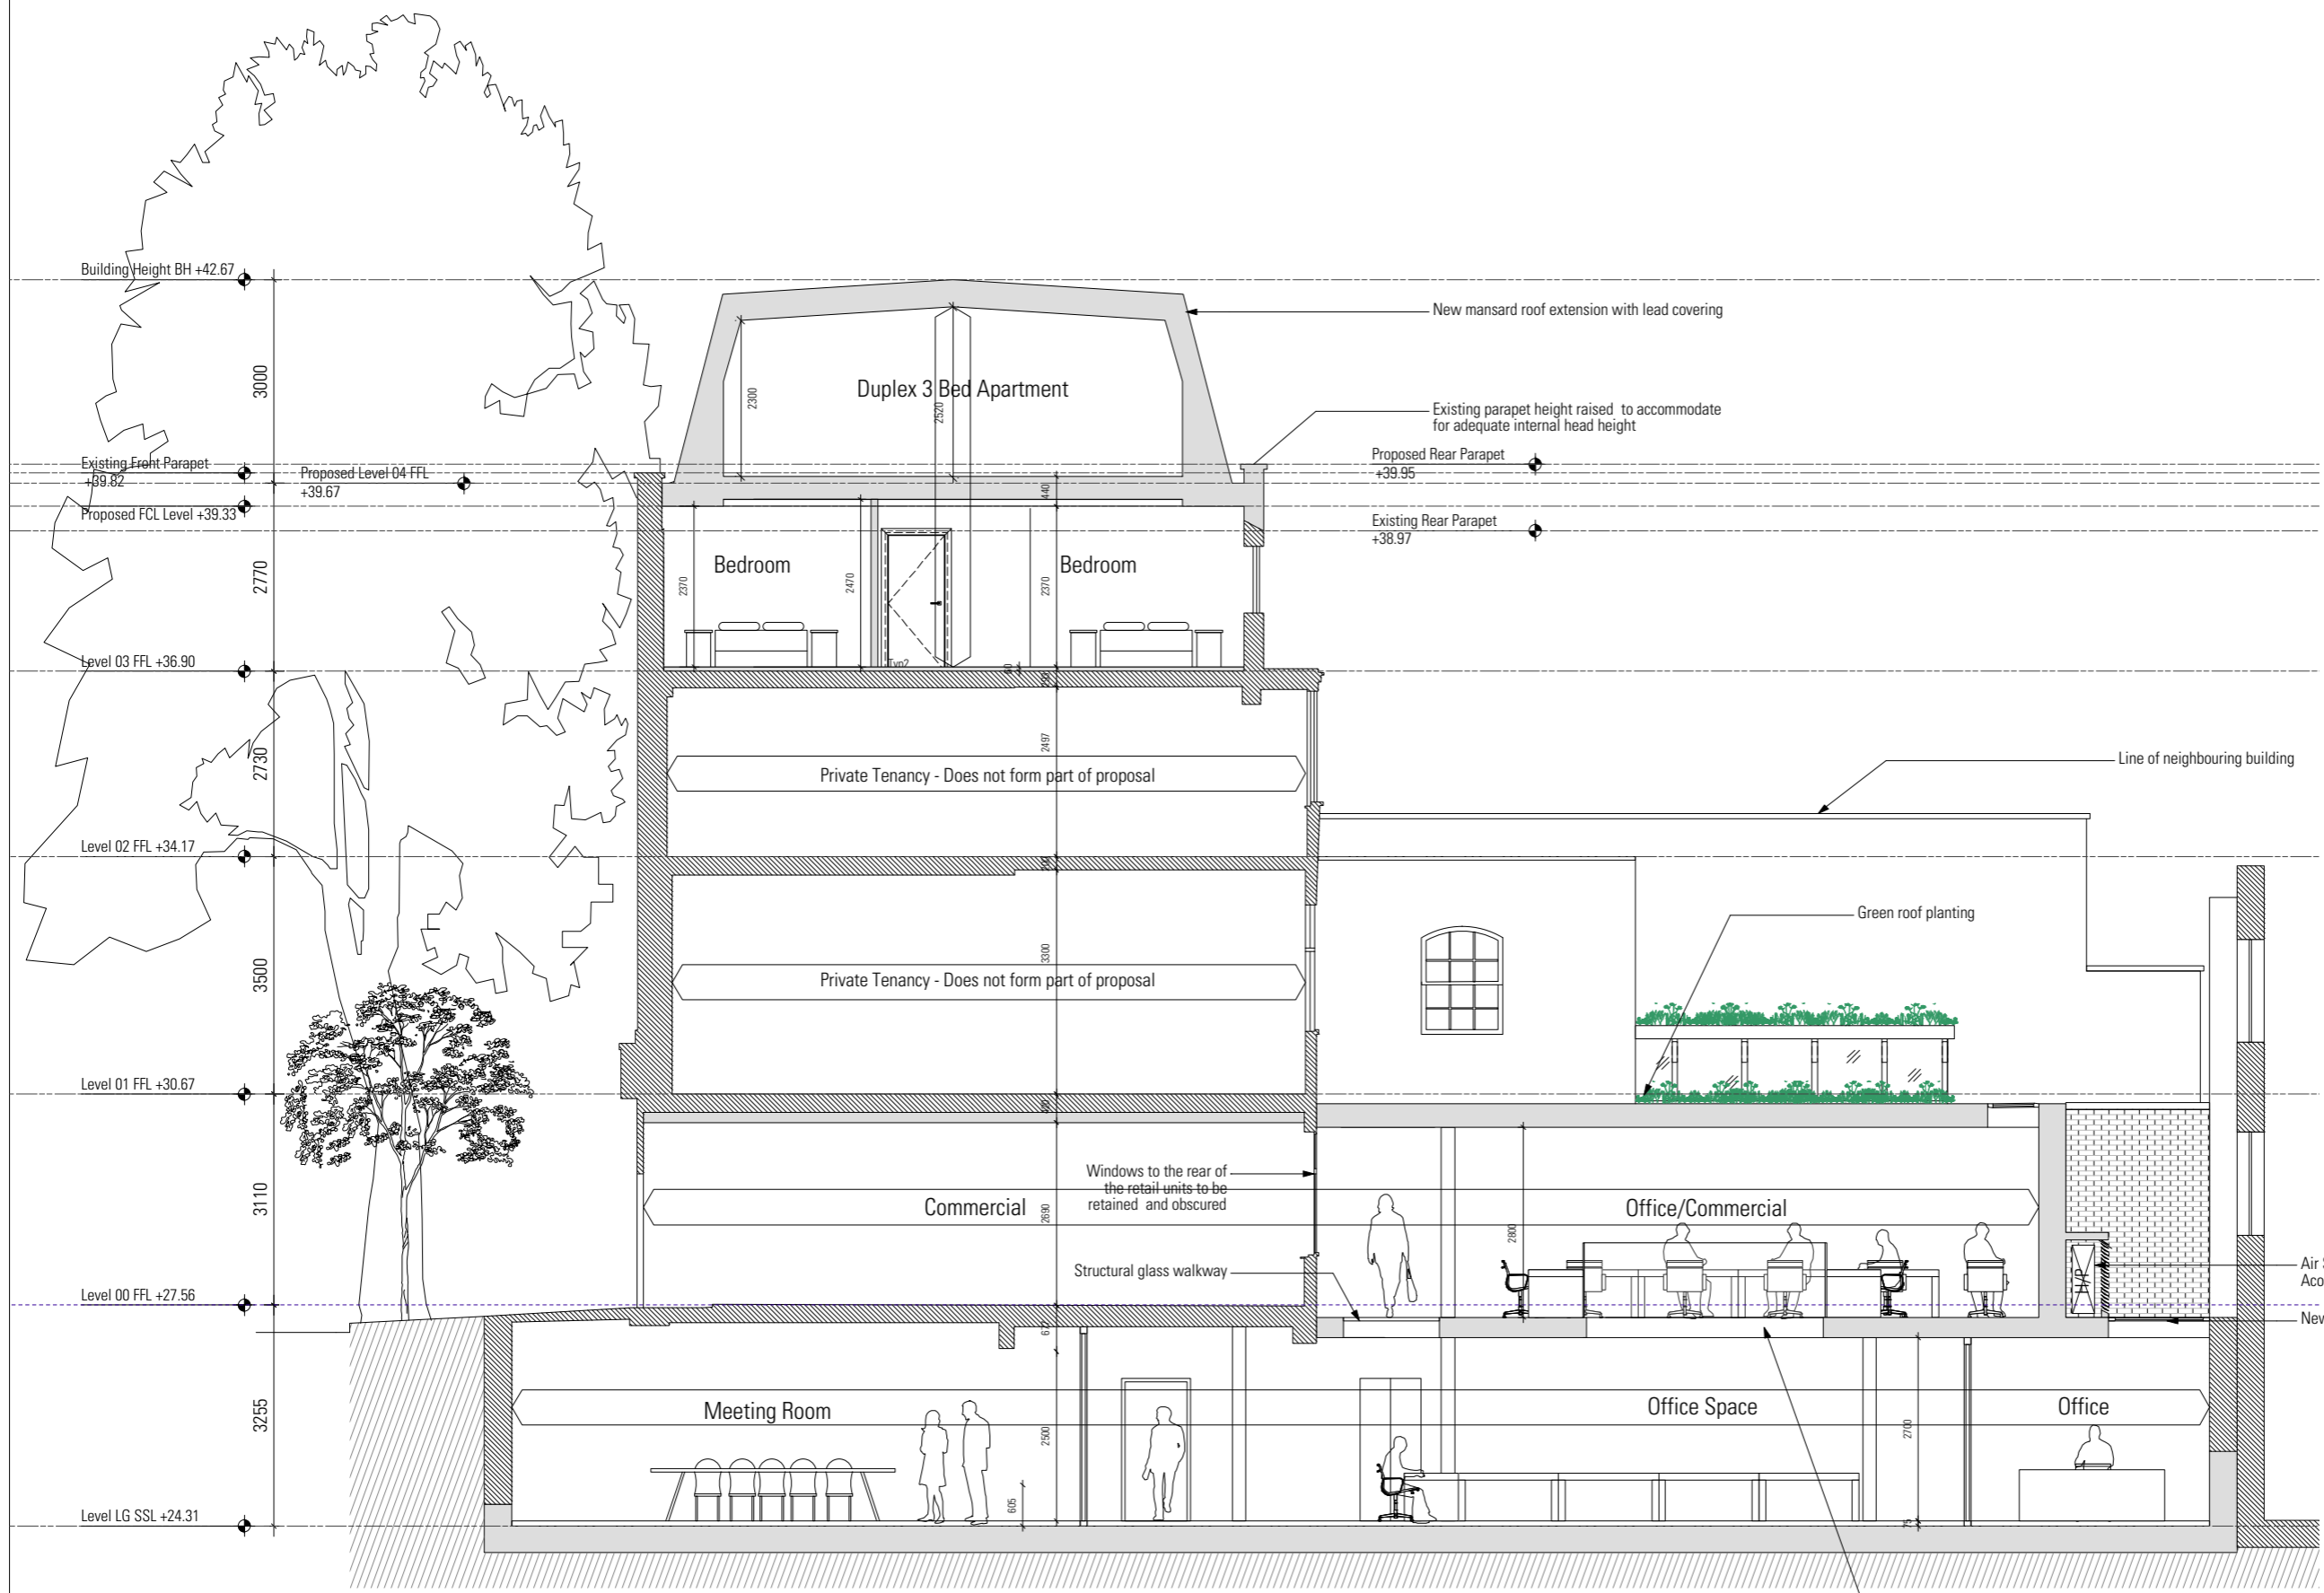

P2	18/6/15	Clerestory roof changed to sloped roof
P1	10/03/15	Issued for Planning

Revisions

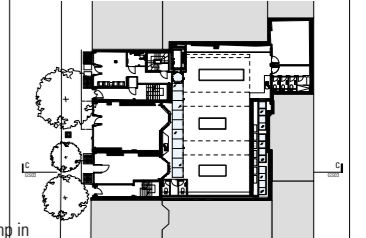

HARPER DOWNIE
CREATIVE ARCHITECTURE

Gate House
1 St John's Square
London EC1M 4DH

T +44 20 7490 7674
studio@harpersdownie.com
www.harpersdownie.com

Client
Holbud Investments

Project
61-65 Charlotte Street



Drawing Title
Proposed Section C-C
65 Charlotte Street

Status	Planning	Drawn	NS	Checked	NM
Scale	1:50@A1, 1:100@A3	Date	Jan 2015		

Drwg. No. & Revision
696-GS03-P2

03 Proposed Section C-C
Scale 1:50@A1, 1:100@A3



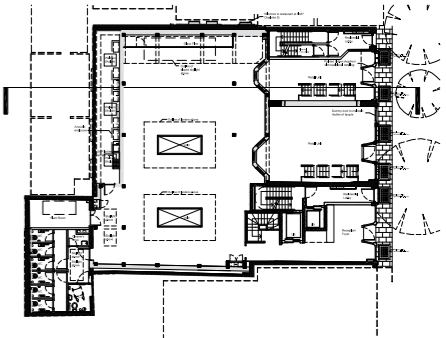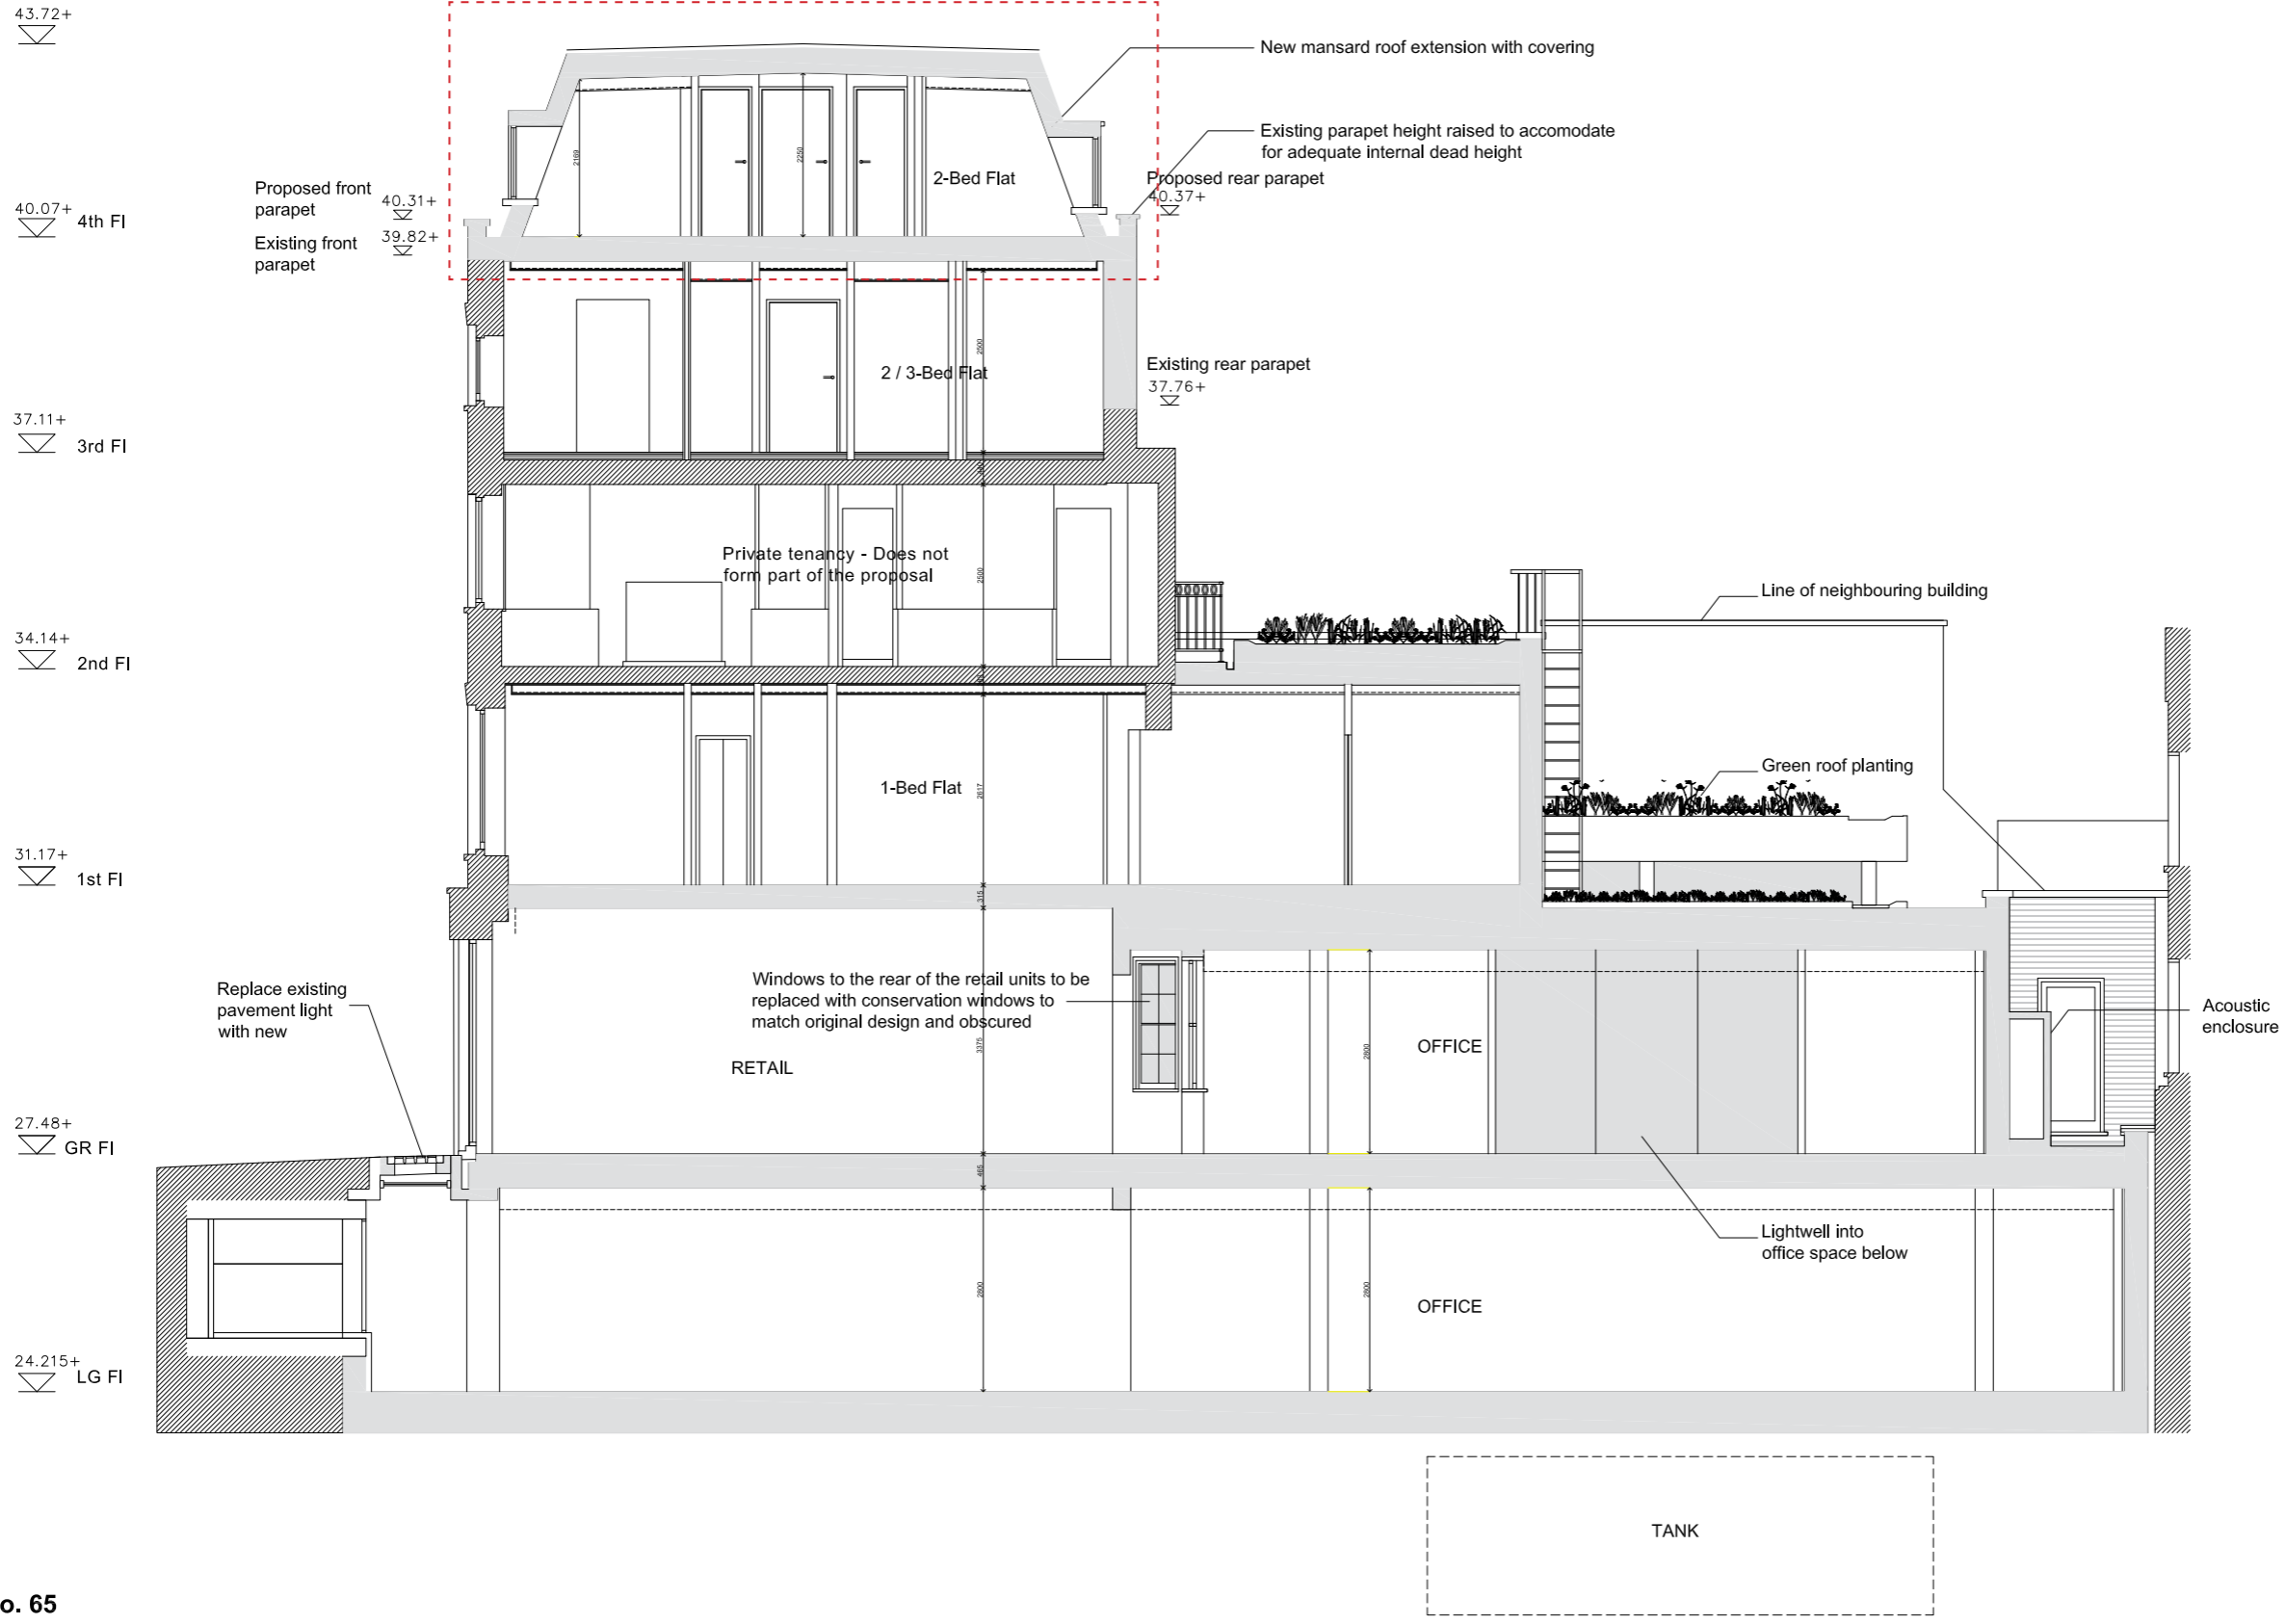

THRO' No. 65

PROPOSED: SECTION C-C 1:50 @ A1 / 1:100 @ A3

JOB TITLE Merchant Land Investment Ltd 61, 63, 65 Charlotte Street London W1T 4PF		JOB NO. 249	DRWG. TITLE PROPOSED: SECTION C-C	STATUS PLANNING
A	24/03/16		DRWG. NO. 249 / PD / 212 (A1 ORIGINAL FORMAT)	REV. B
B	04/04/16			SCALE: 1:50@A1 1:100@A3
Studiodownie ARCHITECTS LLP		TEL: +44 (0) 20 7299 7766 info@studiodownie.com	All dimensions to be checked on site by the Contractor and confirmed with the Architect prior to construction. Do not scale off this drawing.	Drawn by: FG DATE: 12/02/16