

Information contained within this drawing is the sole copyright of HDDA Ltd. and is not to be reproduced without express permission. No implied licence exists. This drawing not to be used for land transfer or valuation purposes. Do not scale from this drawing. All dimensions & levels are to be checked on site by the contractor. Issued for purposes indicated only. Drawing errors and omissions to be reported to the architect.



**Notes**

P2 18/6/15 Proposed clerestory roof to rear of No. 65 changed to sloped form  
 P1 10/03/15 Issued for Planning

**Revisions**

**HARPER DOWNIE**  
 CREATIVE ARCHITECTURE

Gate House  
 1 St John's Square  
 London EC1M 4DH  
 T +44 20 7490 7674  
 studio@harpersdownie.com  
 www.harpersdownie.com

Client  
 Holbud Investments

Project  
 61-65 Charlotte Street



Drawing Title  
 Proposed Section D-D

Status	Planning	Drawn	NS	Checked	NM
Scale	1:50@A1, 1:100@A3	Date	Jan 2015		

Drwg. No. & Revision  
**696-GS05-P2**

**05 Proposed Section E-E**  
 Scale 1:50@A1, 1:100@A3


SECTION 73 APPLICATION

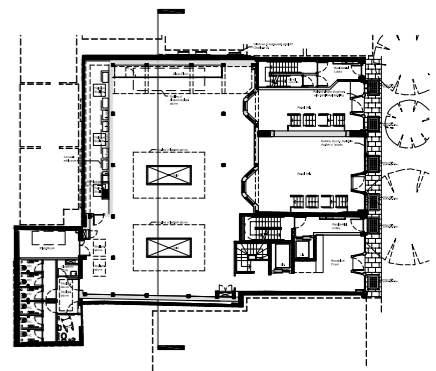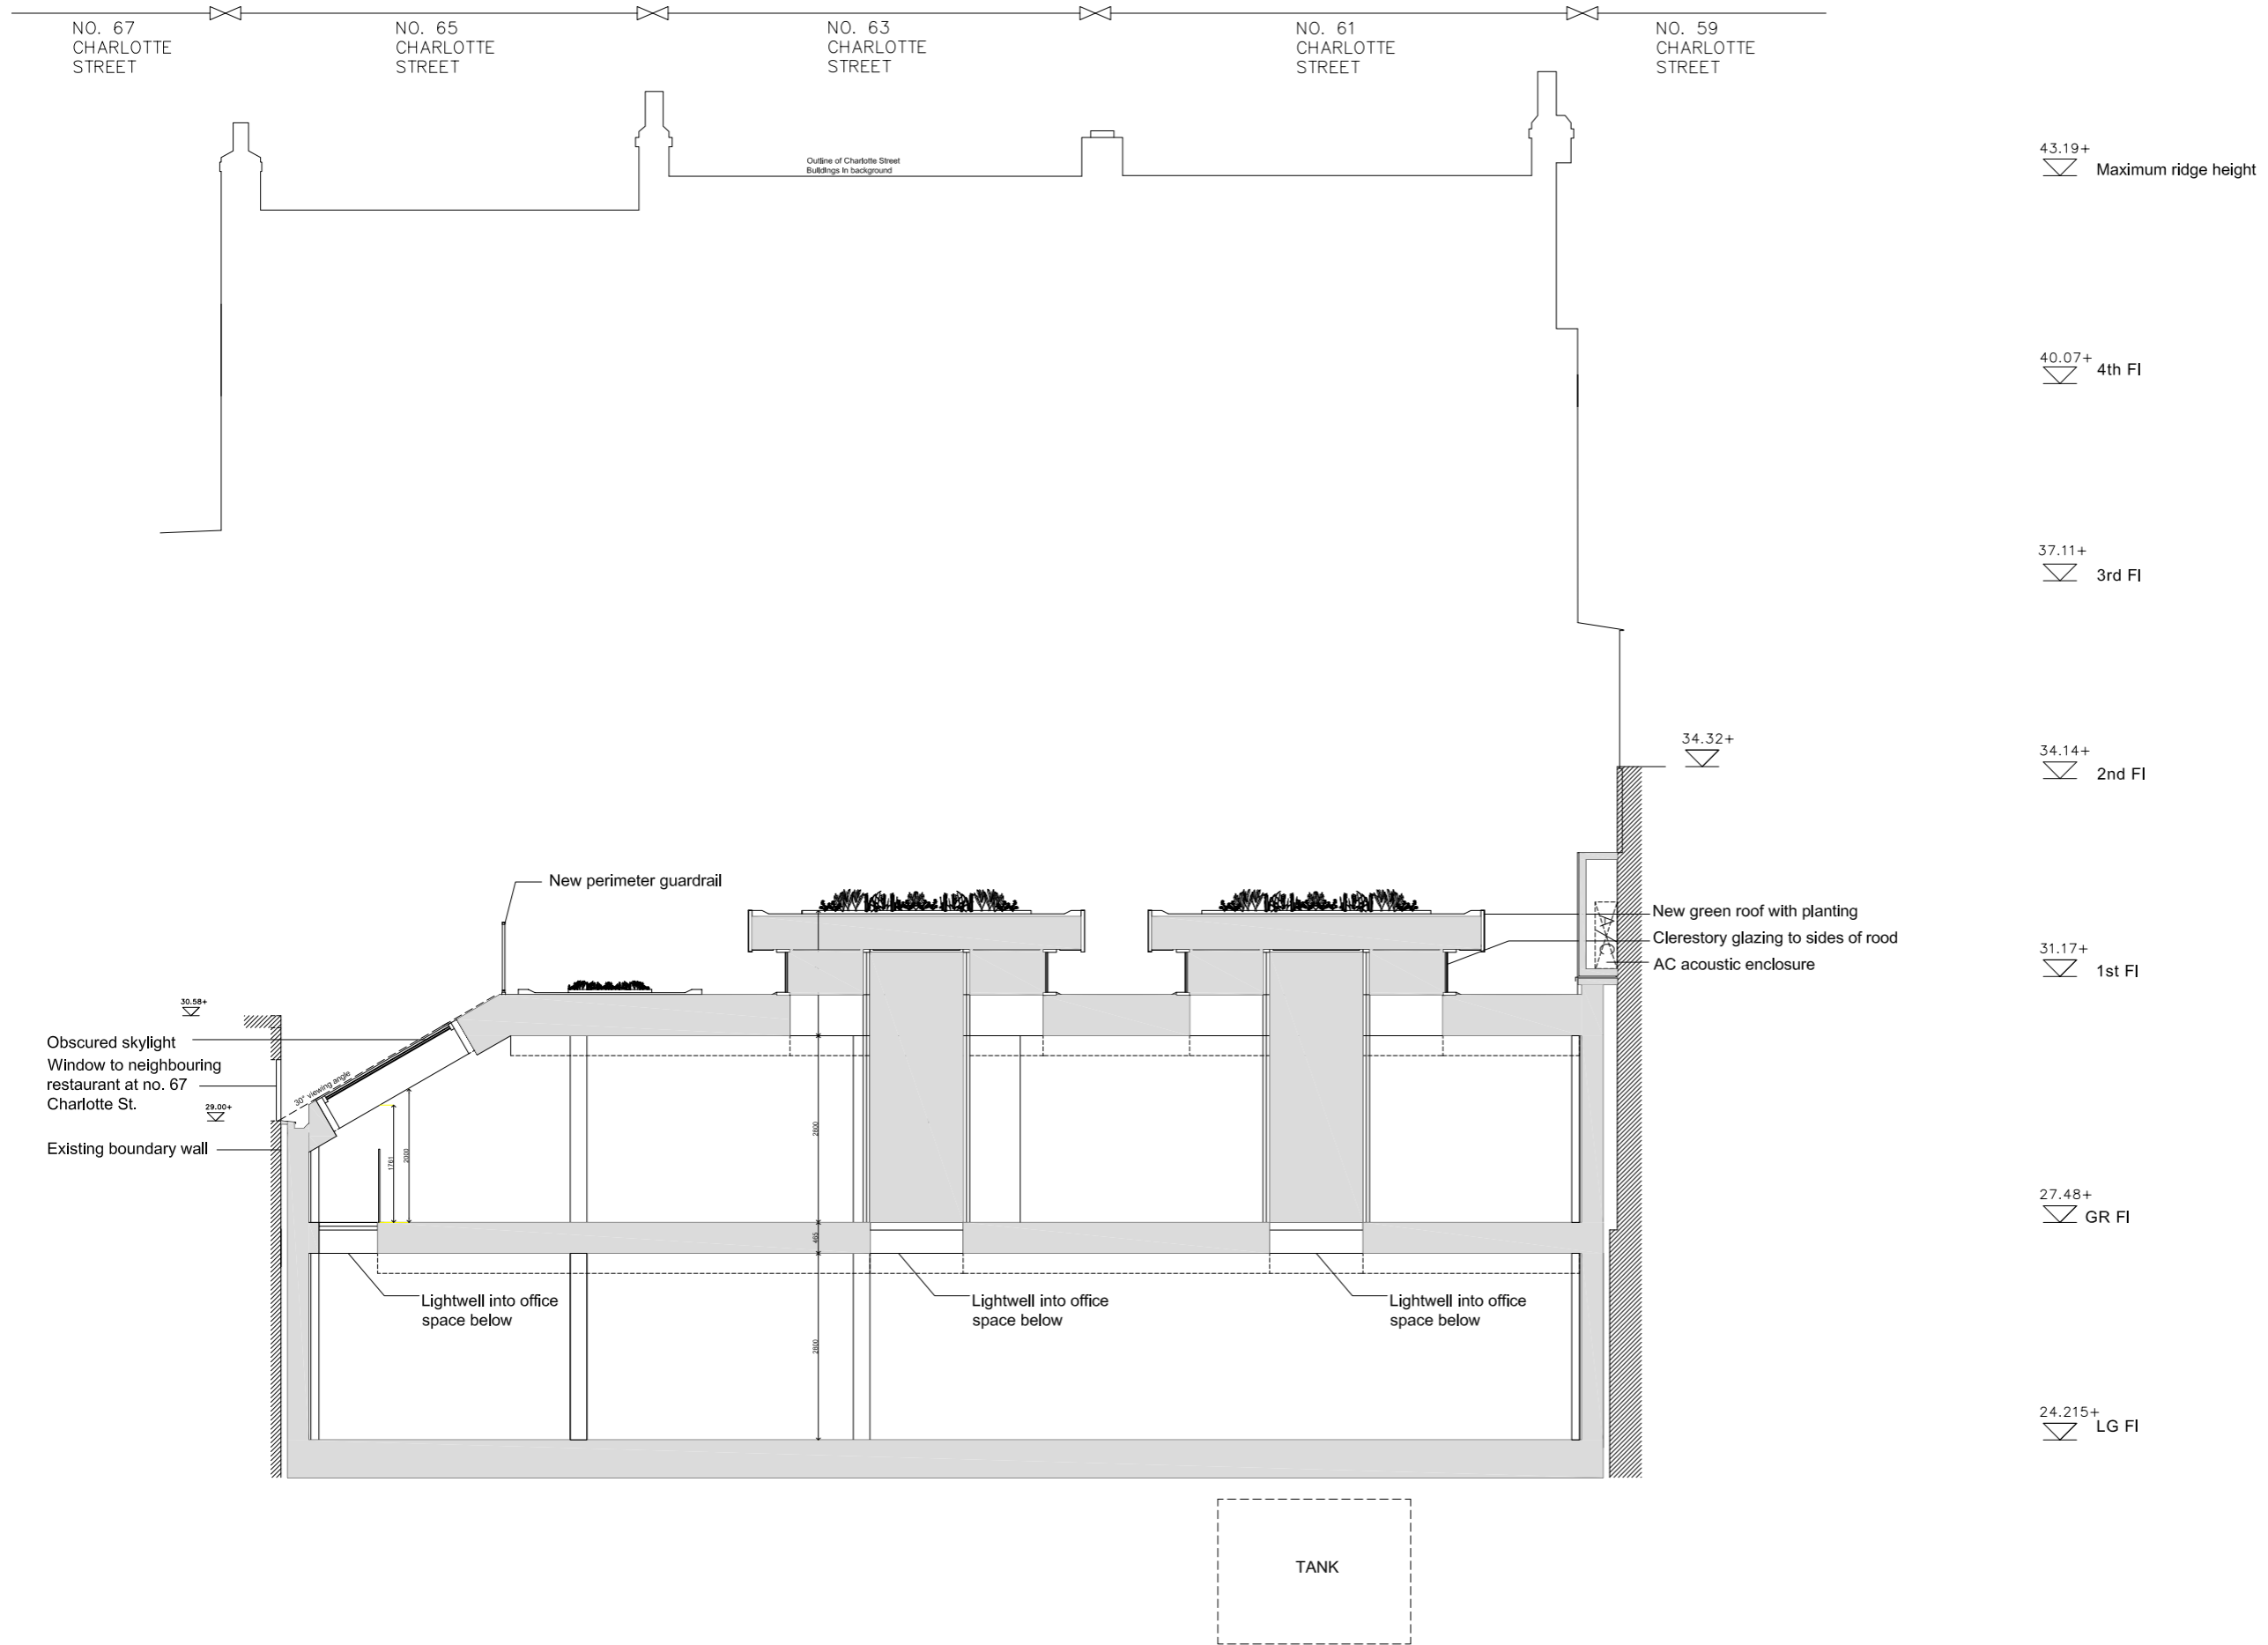

PROPOSED: SECTION E-E 1:50 @ A1 / 1:100 @ A3

JOB TITLE Merchant Land Investment Ltd 61, 63, 65 Charlotte Street London W1T 4PF		JOB NO. 249	DRWG. TITLE PROPOSED: SECTION E-E	STATUS PLANNING
A	24/03/16		DRWG. NO. <b>249 / PD / 214</b> (A1 ORIGINAL FORMAT)	REV: <b>B</b>
B	04/04/16			SCALE: 1:50@A1 1:100@A3
Studiodownie ARCHITECTS LLP		TEL: +44 (0) 20 7299 7766 info@studiodownie.com	All dimensions to be checked on site by the Contractor and confirmed with the Architect prior to construction. Do not scale off this drawing.	Drawn by: FB DATE: 12/02/16



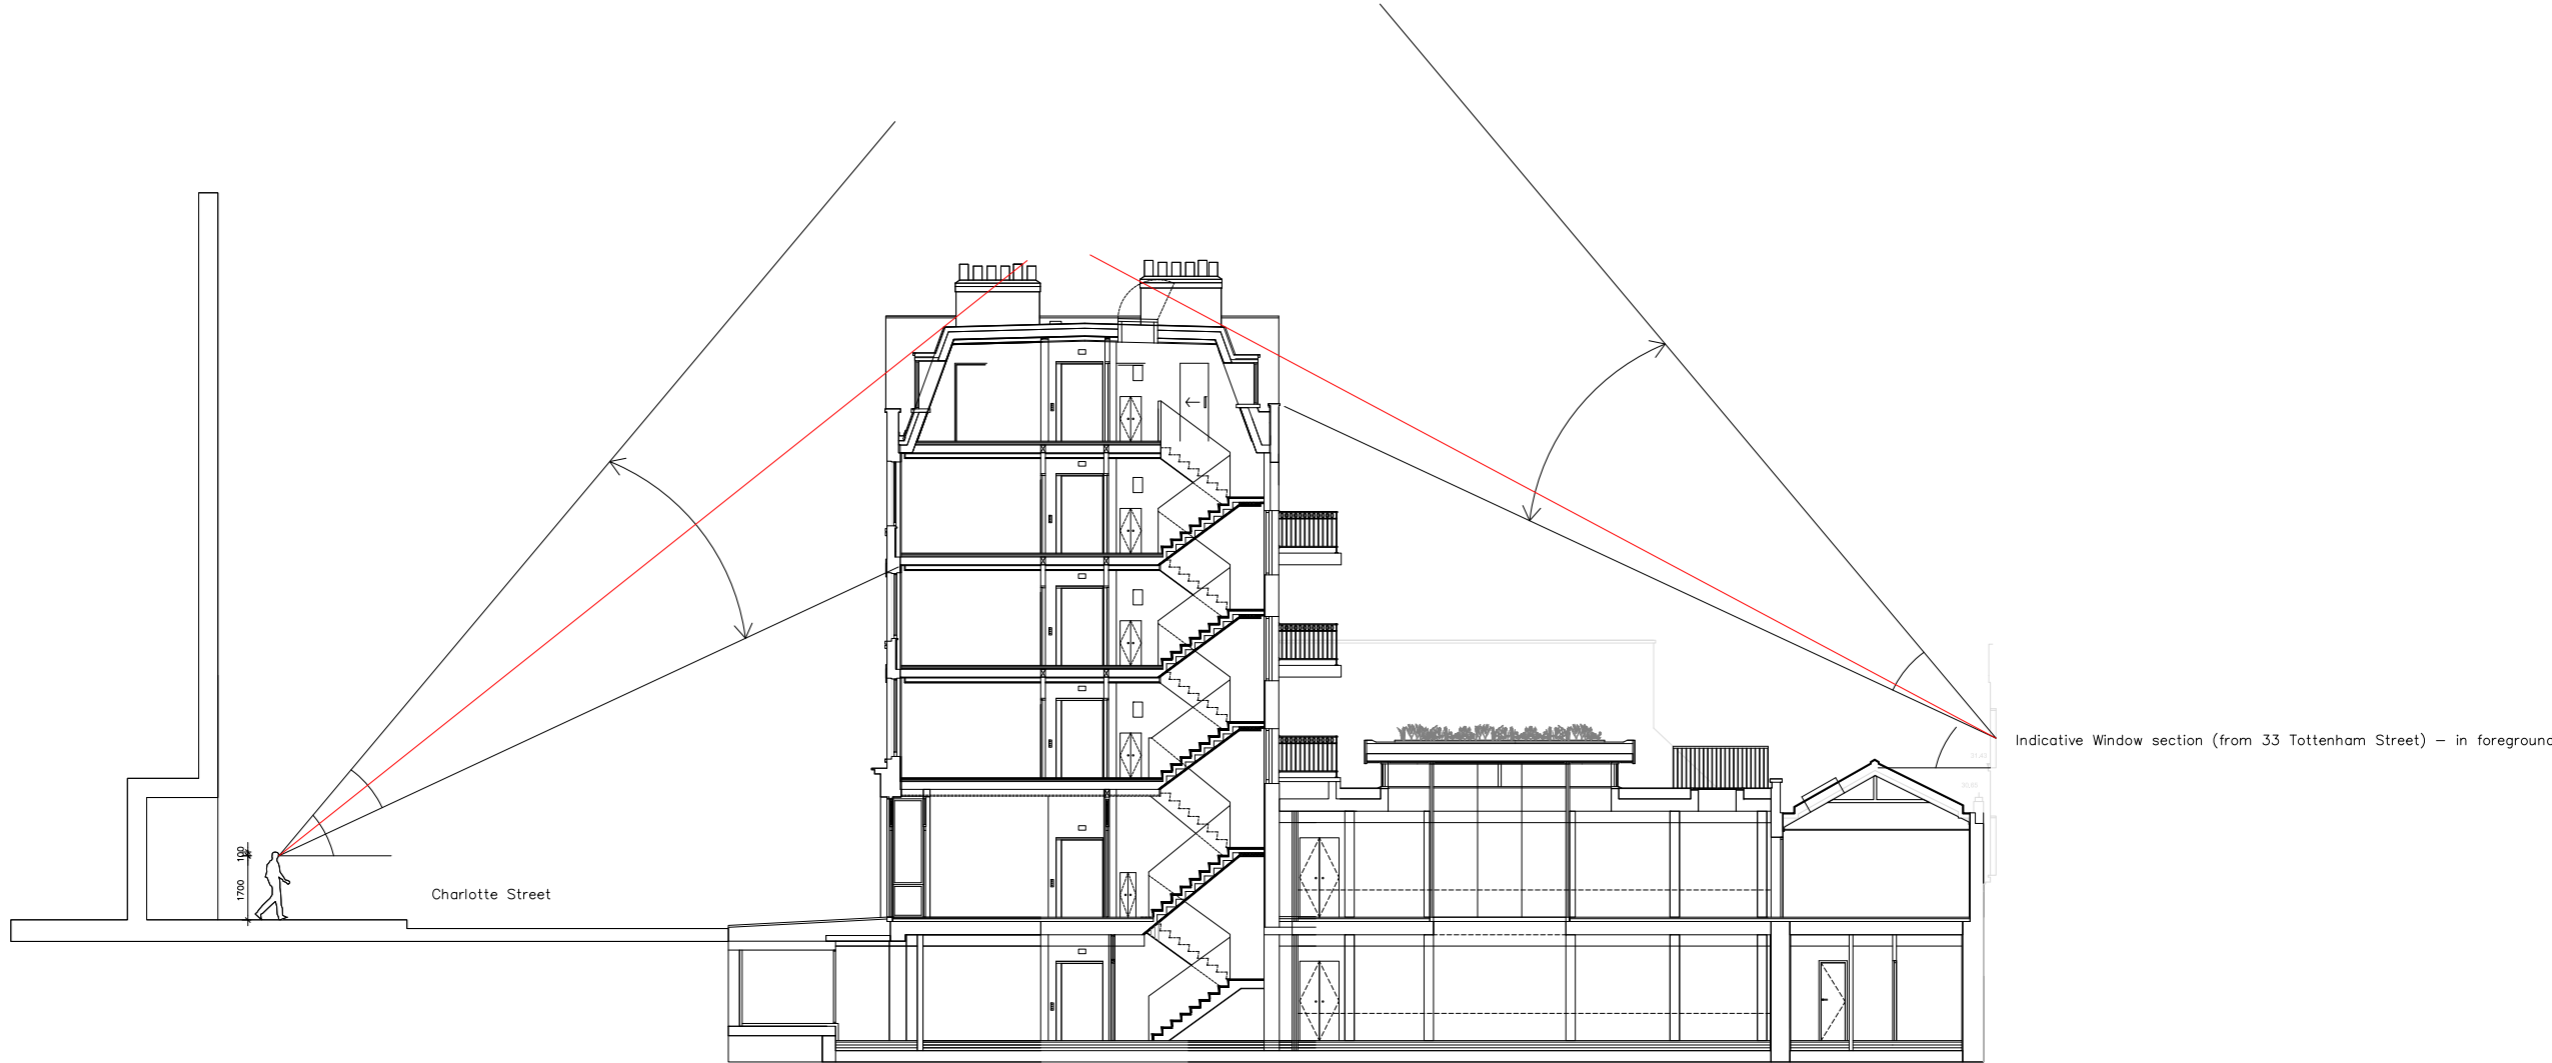

A diagram illustrating the positioning on the roof of the AOV

JOB TITLE Merchant Land Investment Ltd 61, 63, 65 Charlotte Street London W1T 4PF	JOB NO. 249	DRWG. TITLE SKETCH OF No. 61	STATUS PLANNING
		DRWG. NO. <b>249 / PD / 120</b> (AT ORIGINAL FORMAT)	REV: SCALE: 1:100@A1 1:200@A3
Studiodownie ARCHITECTS LP	TEL: +44 (0) 20 7299 7766 info@studiodownie.com	All dimensions to be checked on site by the Contractor and confirmed with the Architect prior to construction. Do not scale off this drawing.	Drawn by: JP DATE: 24/03/16