


LOCATION PLAN
Scale 1:1250



BLOCK PLAN
Scale 1:500

Scale Bar 1:500

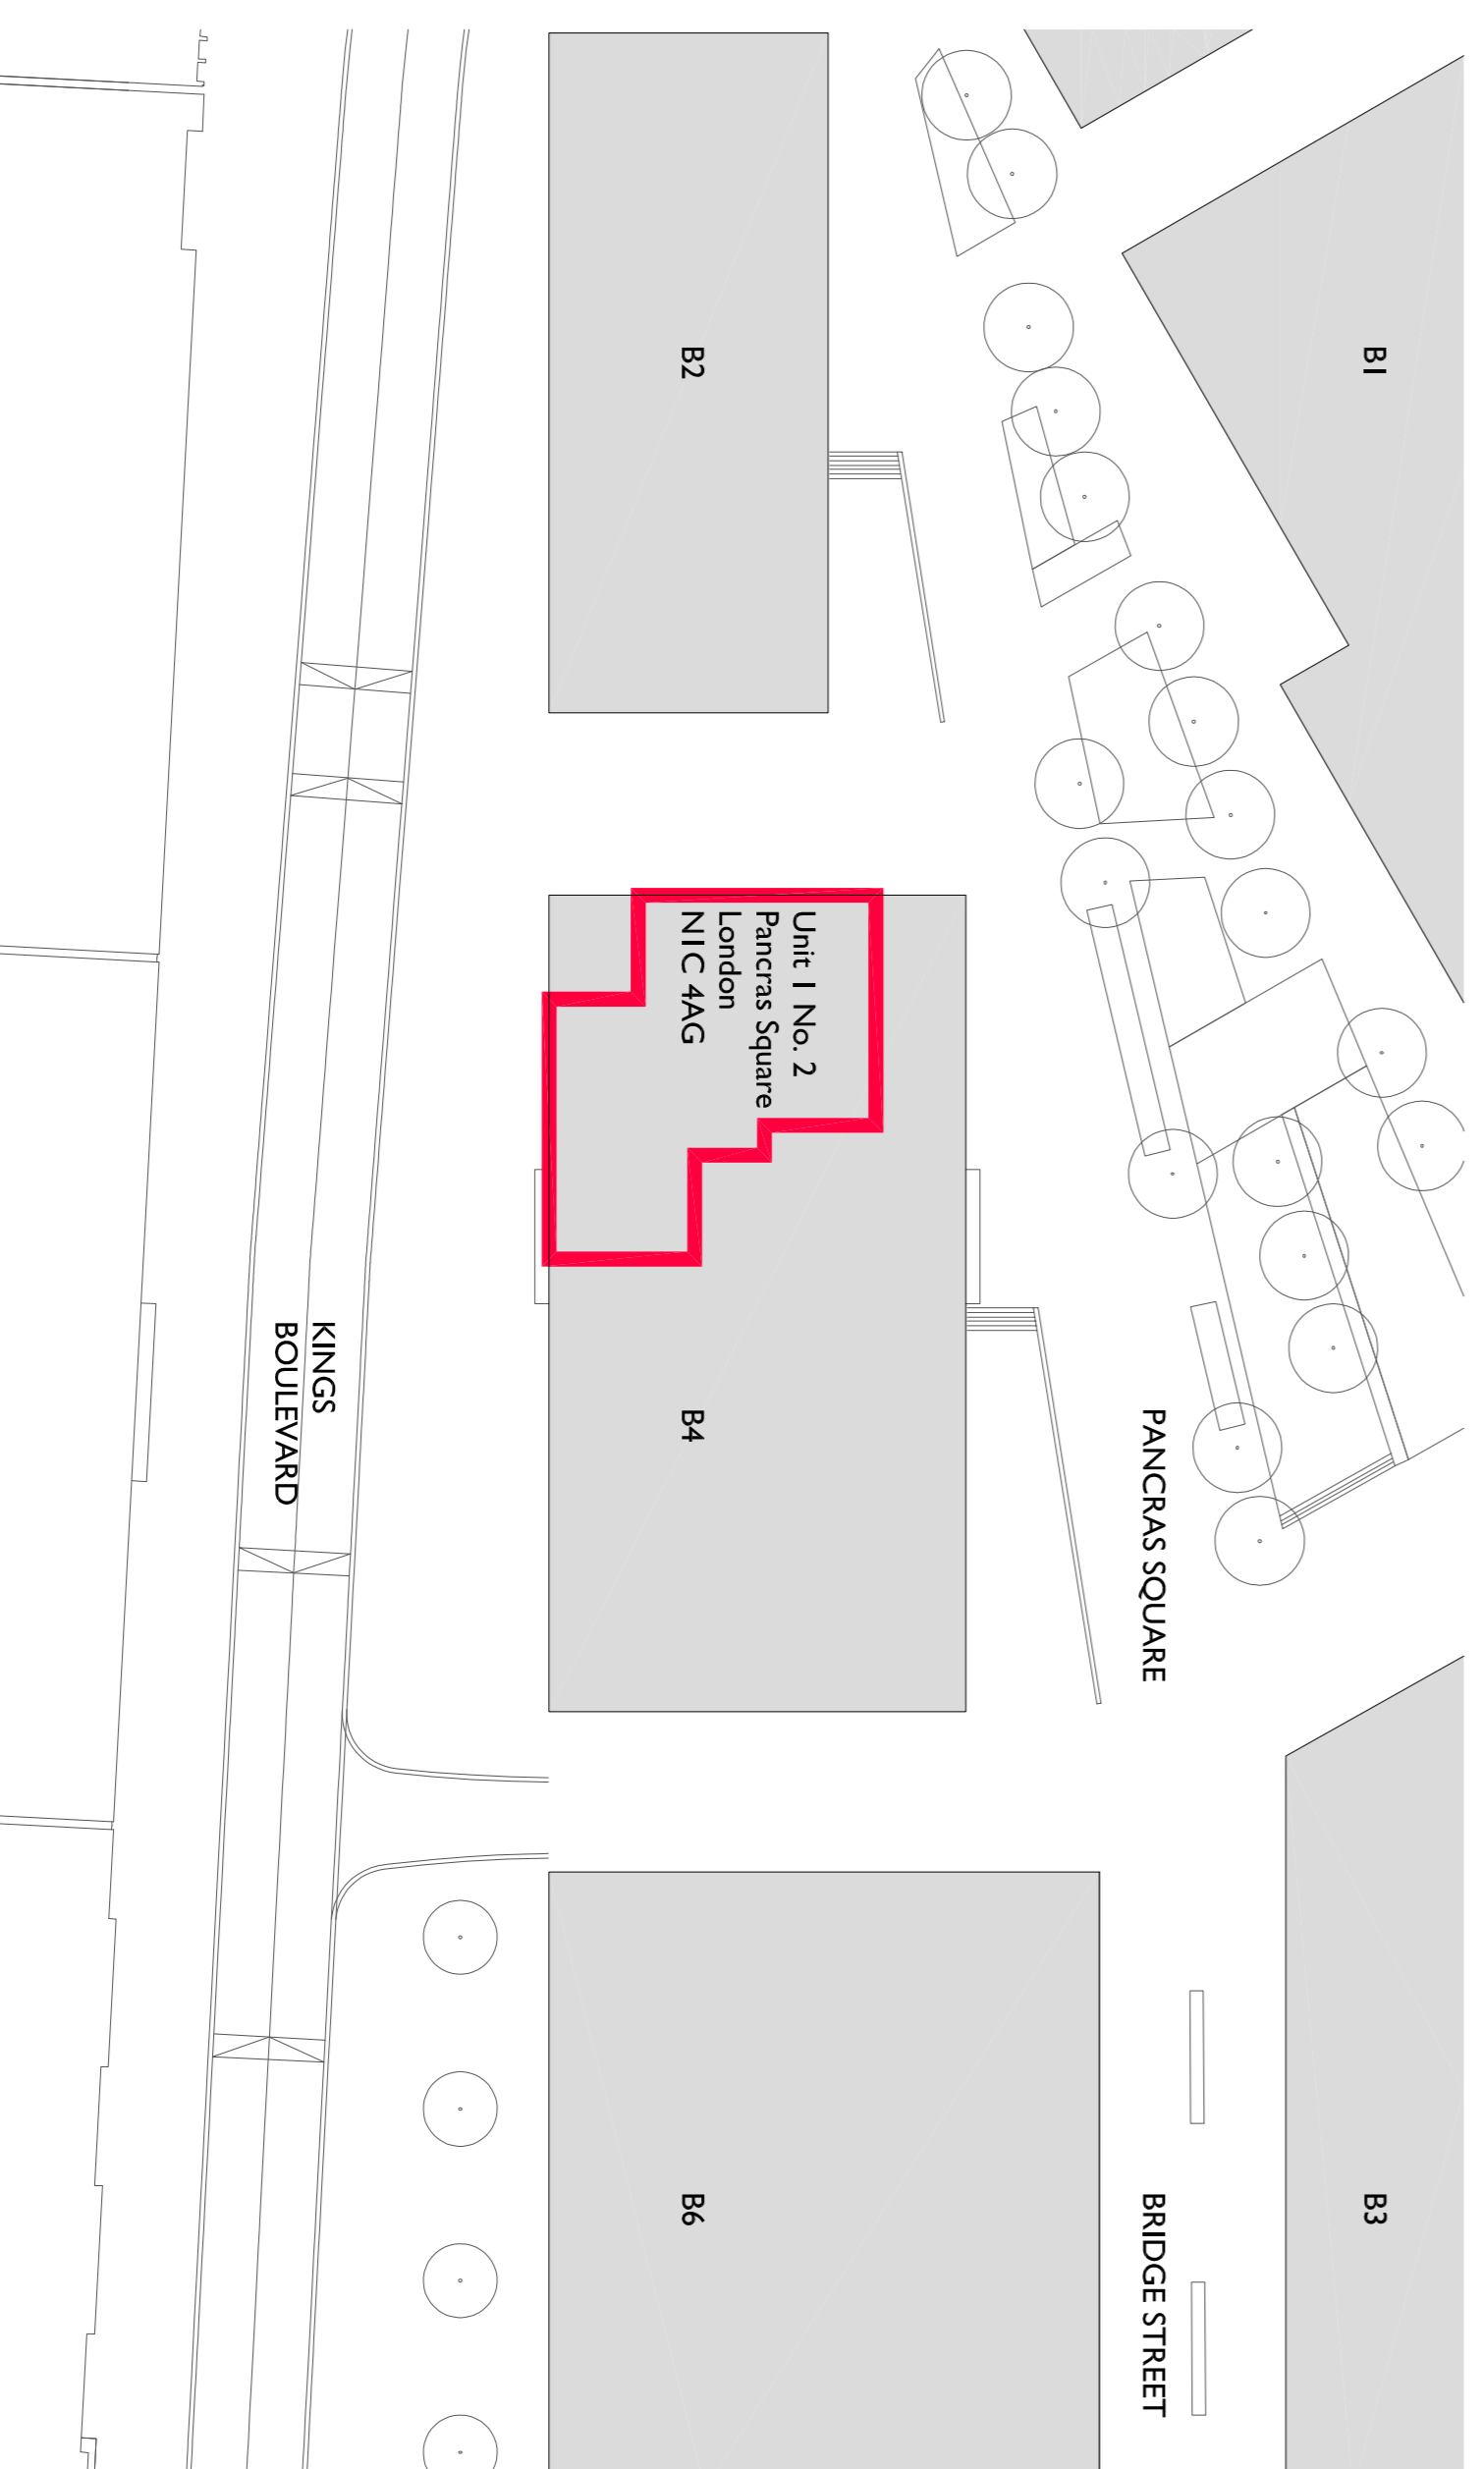

Scale Bar 1:1250



DRAWING KEY

-  existing buildings / structures
-  proposed site area

THESE NOTES ARE IMPORTANT
If you are in any doubt about something - ASK

This drawing must be read in conjunction with all necessary architectural, structural, services drawings and scope of works

This drawing is copyright protected and unless specifically agreed with Markwick Architects can only be used for the project noted in the title box below.

REV.	DESCRIPTION	DATE	DRN	CHKD.
*	ISSUED FOR PLANNING	15/04/16	LS	TC

**M A R K W I C K
A R C H I T E C T S**

T H E O L D D A I R Y
5 1 A S T . P E T E R S S T R E E T
S O U T H G R O Y D O N S U R E Y C R 2 7 D G
T E L E P H O N E 0 1 3 0 8 6 8 6 2 9 5 5
E - M A I L m a @ m a r k w i c k a r c h i t e c t s . c o . u k

CLIENT
Nike

PROJECT
Unit 1 - No. 2 Pancras Square
Kings Boulevard, London N1C 4AG

Location & Block Plans

DATE	SCALE
April 2016	1:1250 @ A1
DRAWING NUMBER 1522 / P / 600	DRAWING REVISION *

DRAWN BY
LS

CHECKED BY
TC