



KEY PLAN


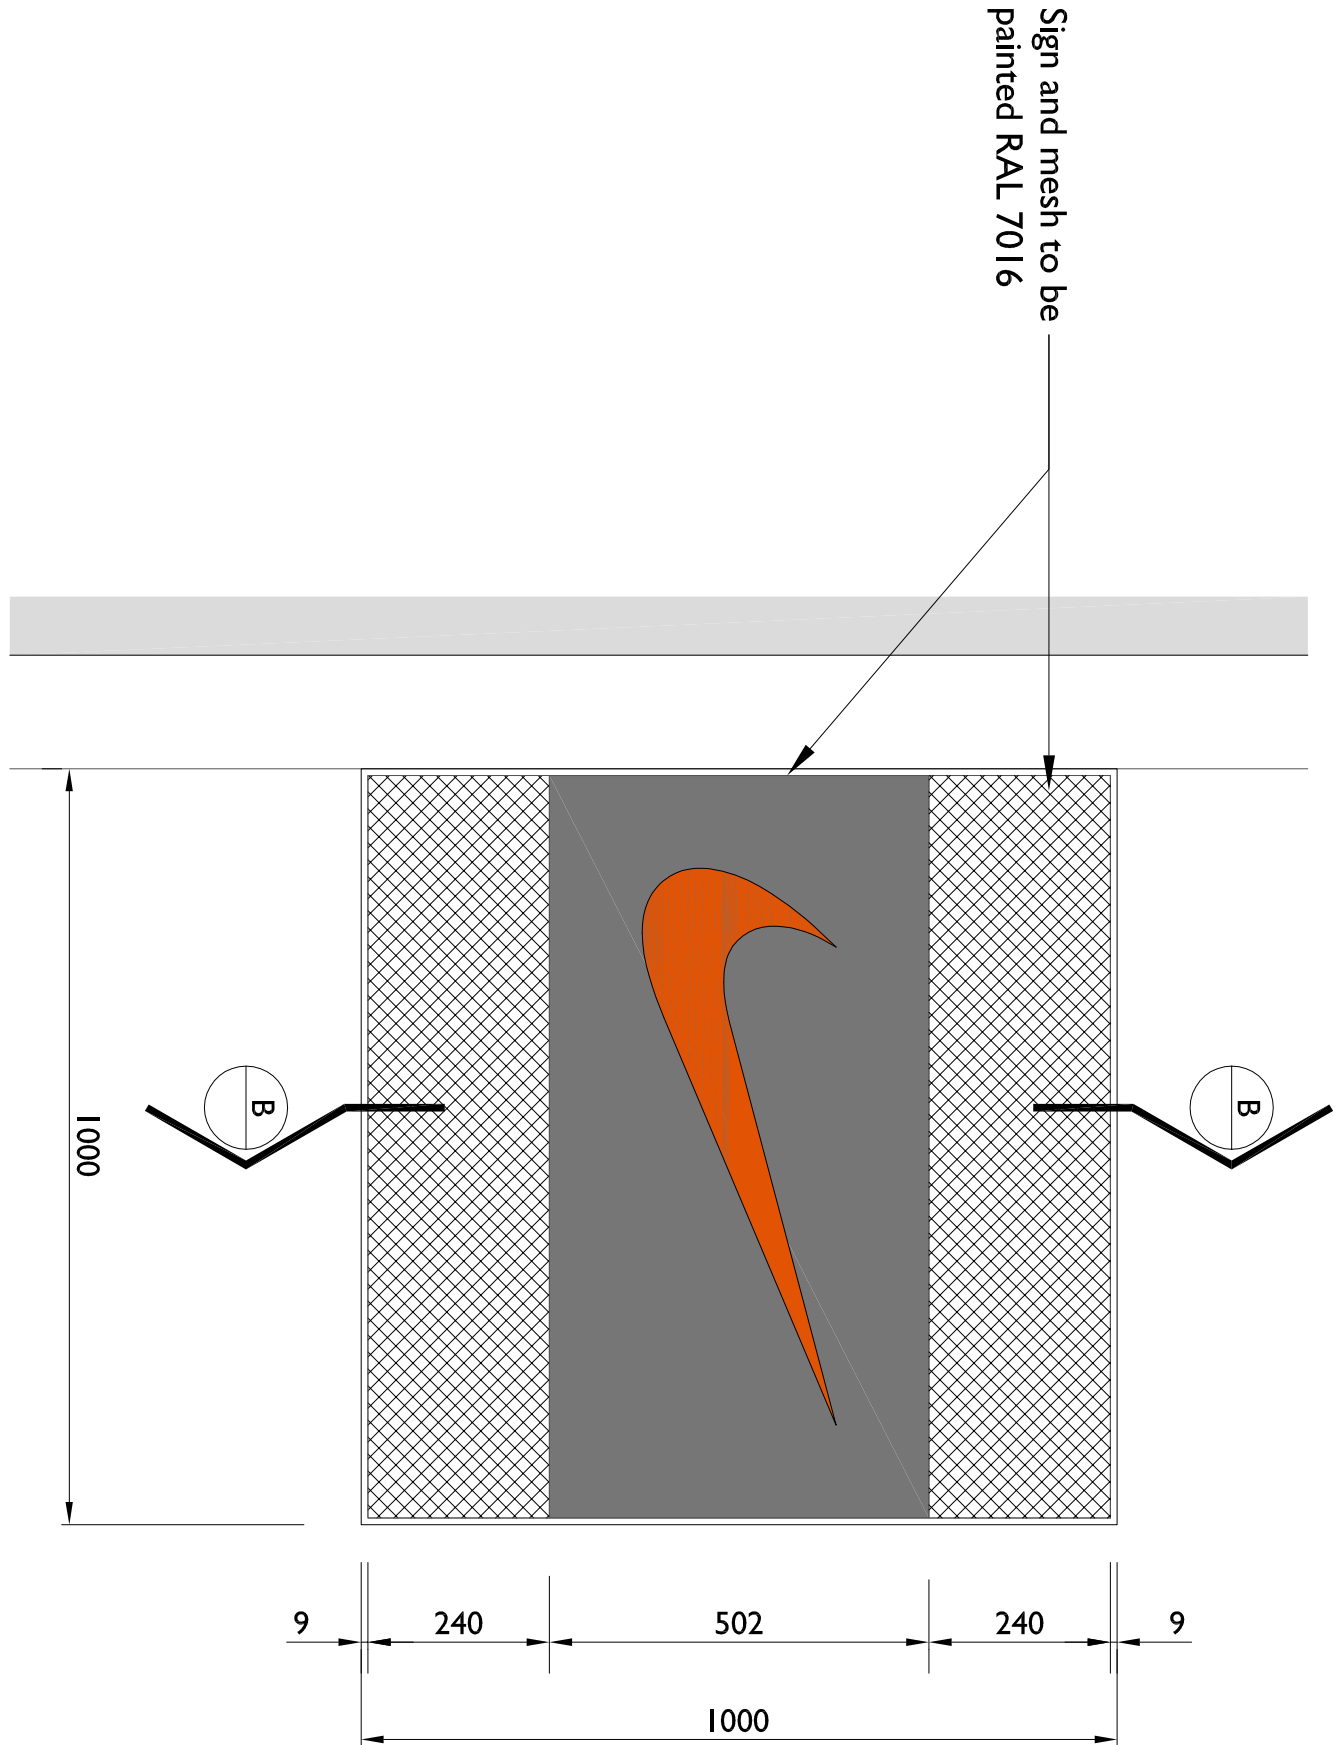


PROPOSED BUS STOP SIGNAGE DETAIL
Scale 1:10

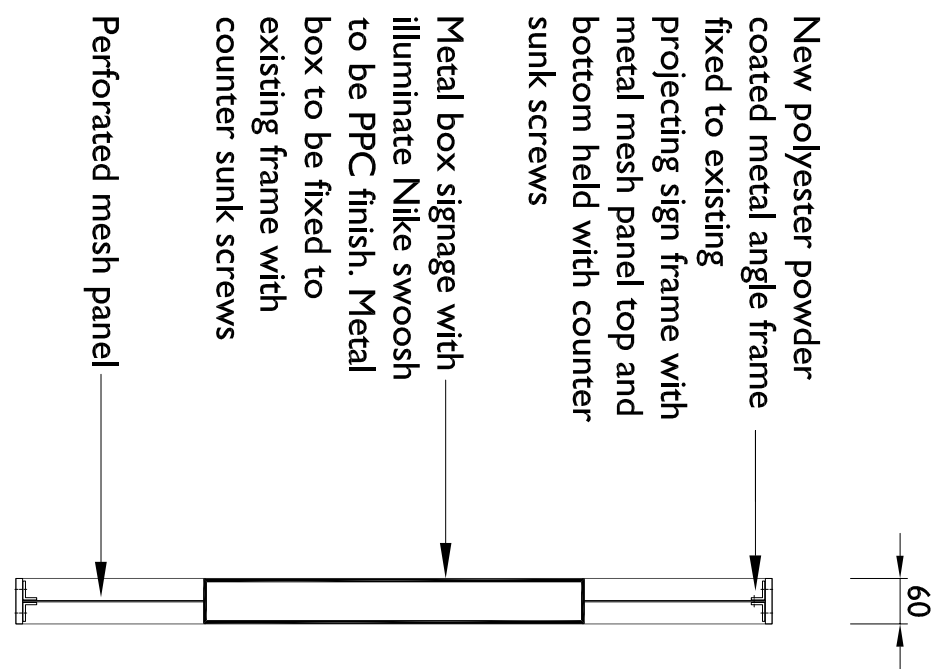


SECTION B - B
Scale 1:10

THESE NOTES ARE IMPORTANT
If you are in any doubt about something - ASK
This drawing must be read in conjunction with all necessary architectural, structural, services drawings and scope of works
This drawing is copyright protected and unless specifically agreed with Markwick Architects can only be used for the project noted in the title box below.

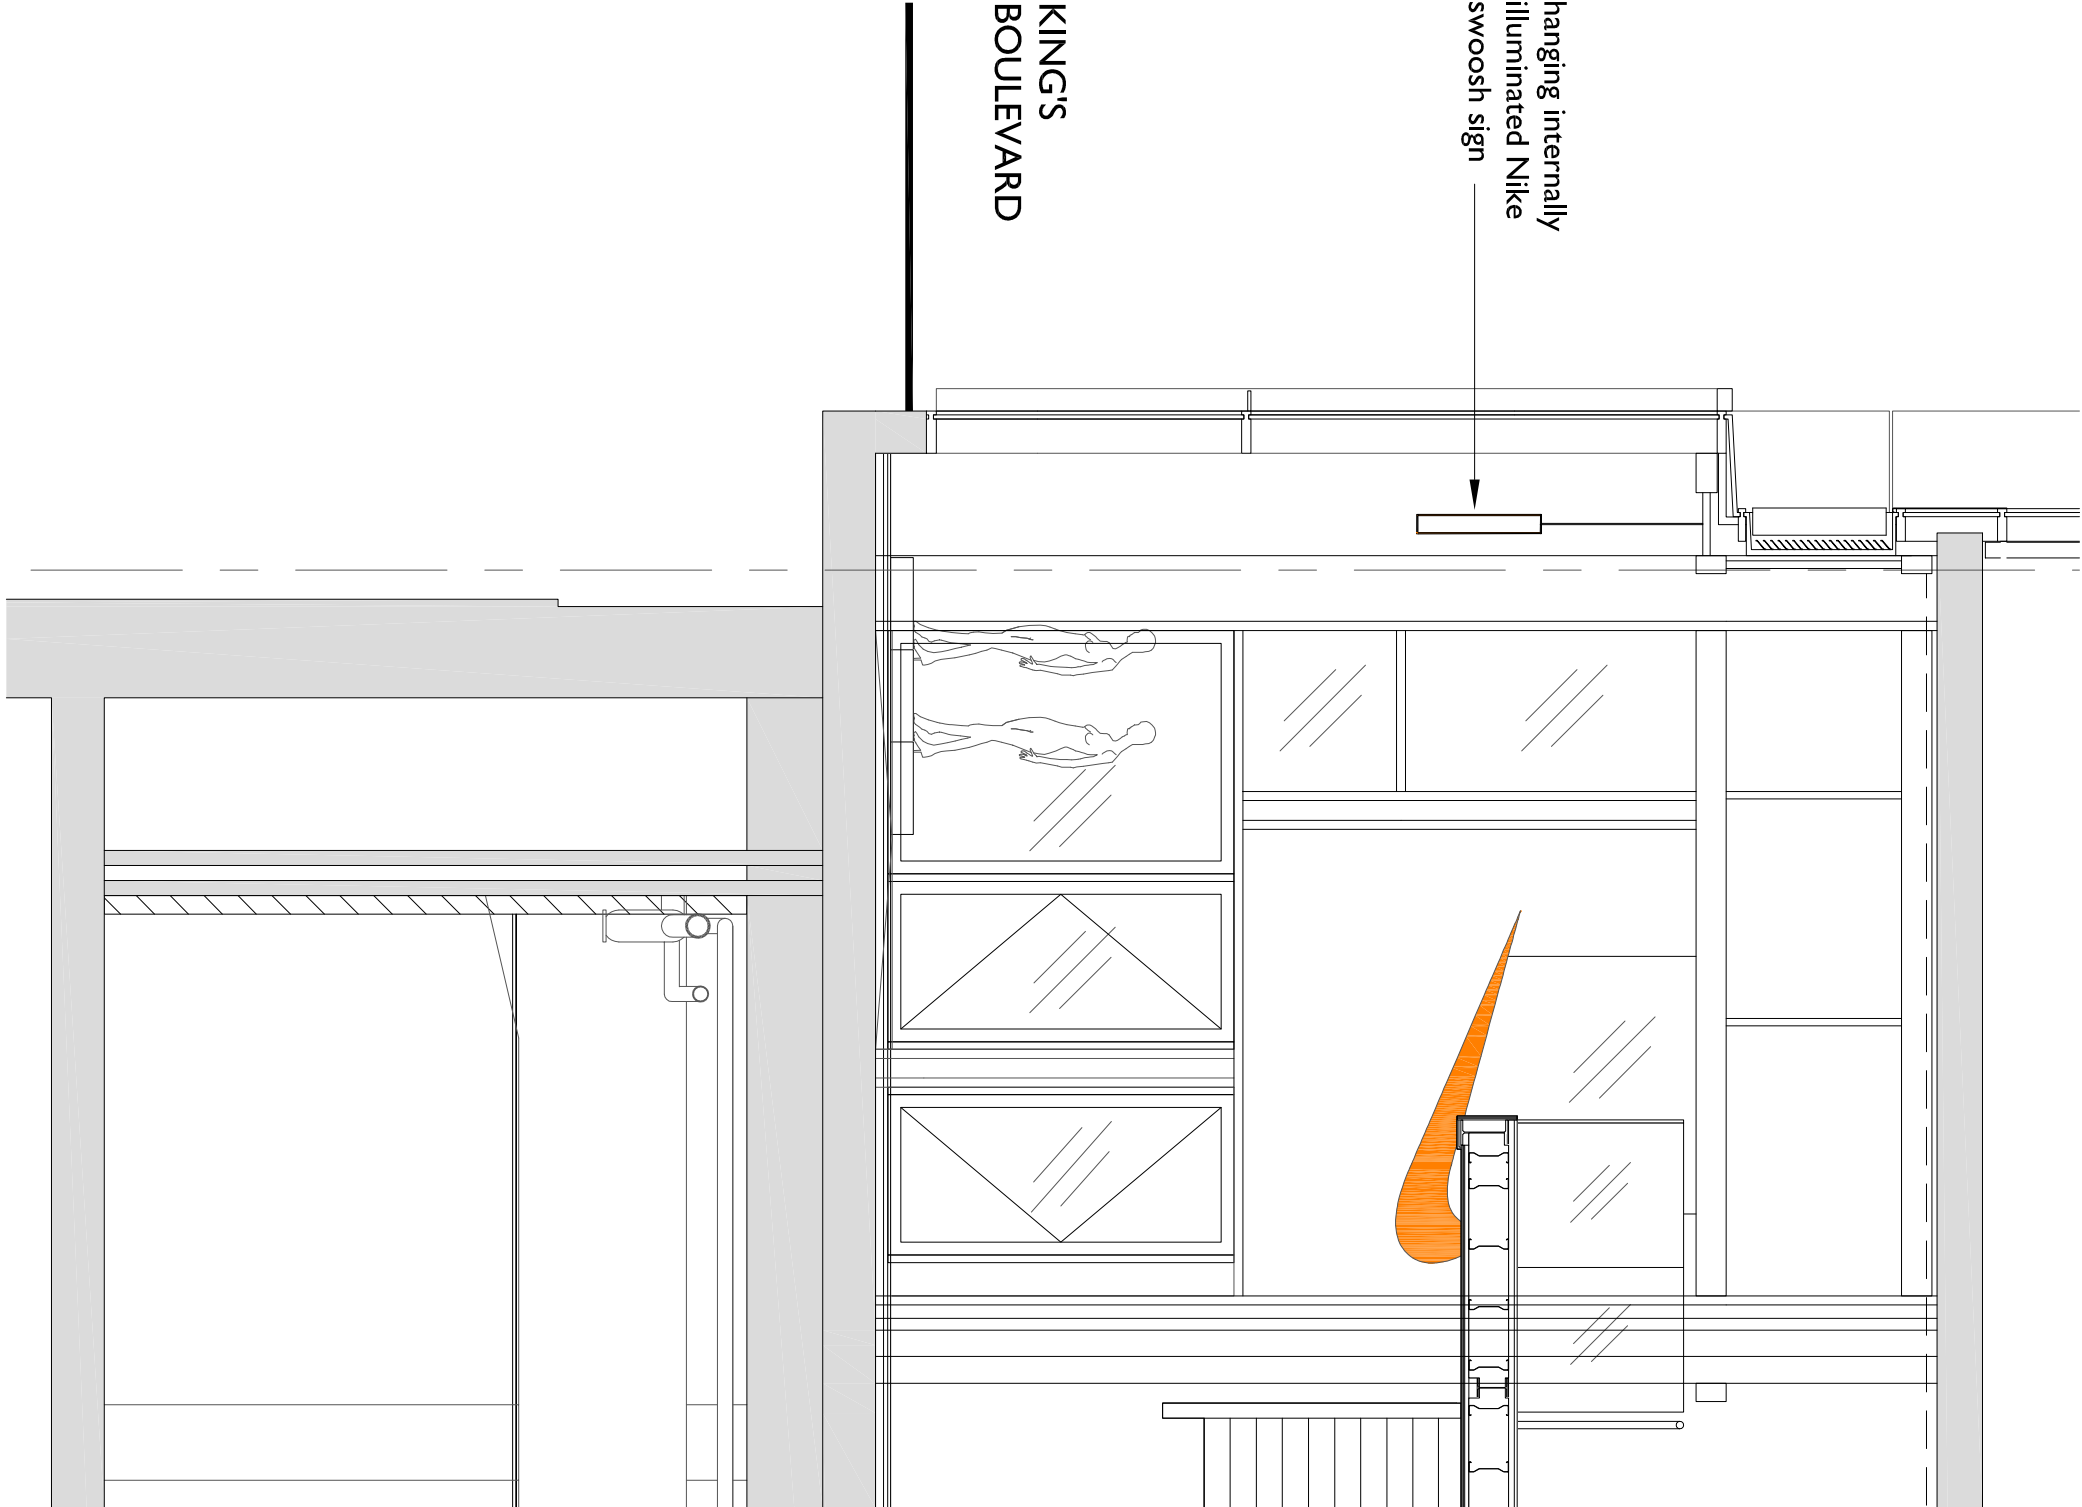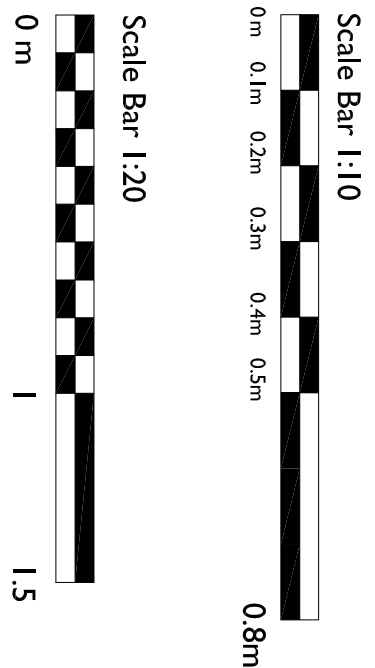

SECTION A - A
Scale 1:50

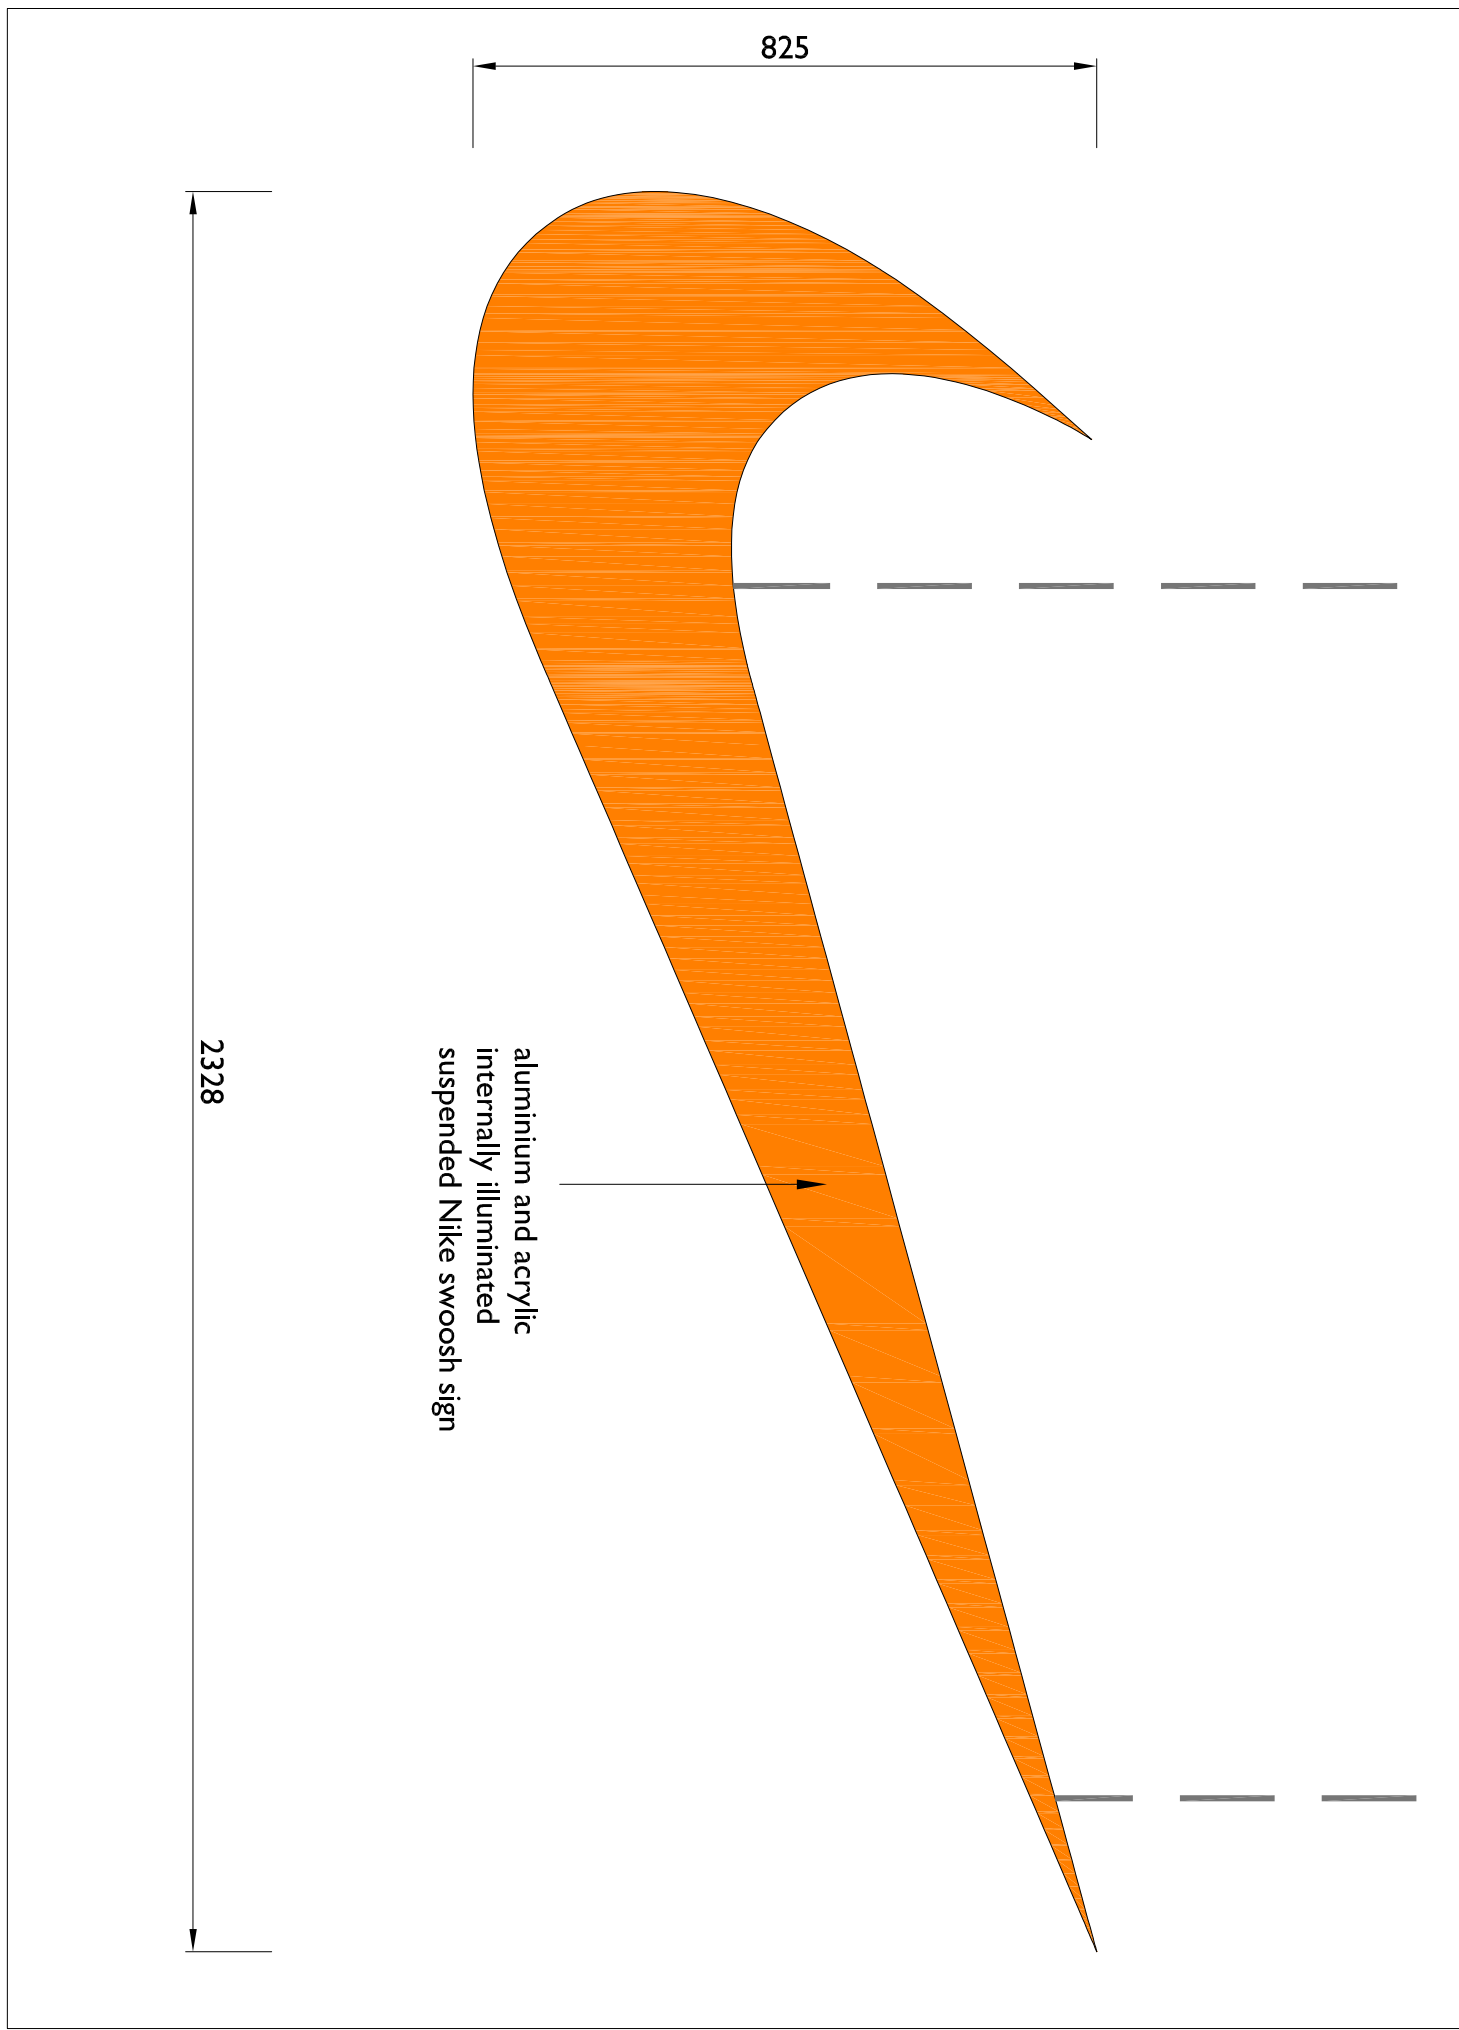

SIGNAGE DETAIL
Scale 1:10

* ISSUED FOR PLANNING		15/04/16	LS	TC
REV. DESCRIPTION	DATE	DRN	CHKD.	
M A R K W I C K				
A R C H I T E C T S				
T H E O L D D A I R Y				
S I A S T . P E T E R S S T R E E T				
S O U T H C R O Y D O N S U R E Y C R 2 7 D G				
T E L E P H O N E 0 2 0 8 6 8 6 2 9 5 5				
E - M A I L m a @ m a r k w i c k a r c h i t e c t s . c o . u k				
C L I E N T				
N i k e				
P R O J E C T				
Unit 1 - No. 2 Pancras Square				
Kings Boulevard, London N1C 4AG				
D R A W I N G T I T L E				
Proposed Signage Details				
D A T E	SCALE			
April 2016	as shown @ A1			
D R A W I N G N U M B E R	D R A W I N G R E V I S I O N			
1522 / P / 615	*			
D R A W N B Y	C H E C K E D B Y			
LS	TC			