


new drainage connected into existing SVP 'pop up' drainage at this point

line of ground floor wall to Nike unit over

THESE NOTES ARE IMPORTANT
 If you are in any doubt about something - ASK
 This drawing must be read in conjunction with all necessary architectural, structural, services, drainage and scope of works
 This drawing is copyright protected and unless specifically agreed with Parkwick Architects can only be used for the project noted in the title box below.

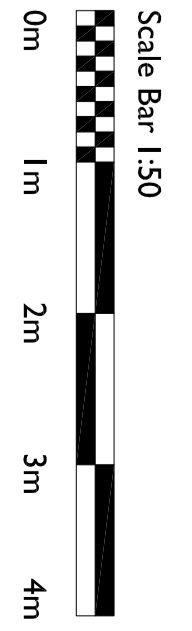

* BOARD/FORMWORKING 150x16 13 TH
 REV DESCRIPTION DATE DRN CHNG
M A R K W I C K
A R C H I T E C T S
 T H E O L D D A I R Y
 514 S T . P E T E R S S T R E E T
 S O U T H C R O Y D O N S U R R E Y C R 2 7 0 G
 T E L E P H O N E 0 2 0 8 4 8 6 1 2 9 3 3
 E M A I L m @ o l d d a i r y a r c h i t e c t s . c o . u k
 CLIENT Nike
 PROJECT Unit 1 - No. 2 Pancras Square
 King's Boulevard, London N1C 4AG
 DRAWING TITLE Proposed Basement - 1 Level Plan
 DATE April 2016 SCALE 1:50 @A0
 DRAWING NUMBER 1522 / P / 616 DRAWING REVISION *
 DRAWN BY LS CHECKED BY TC