




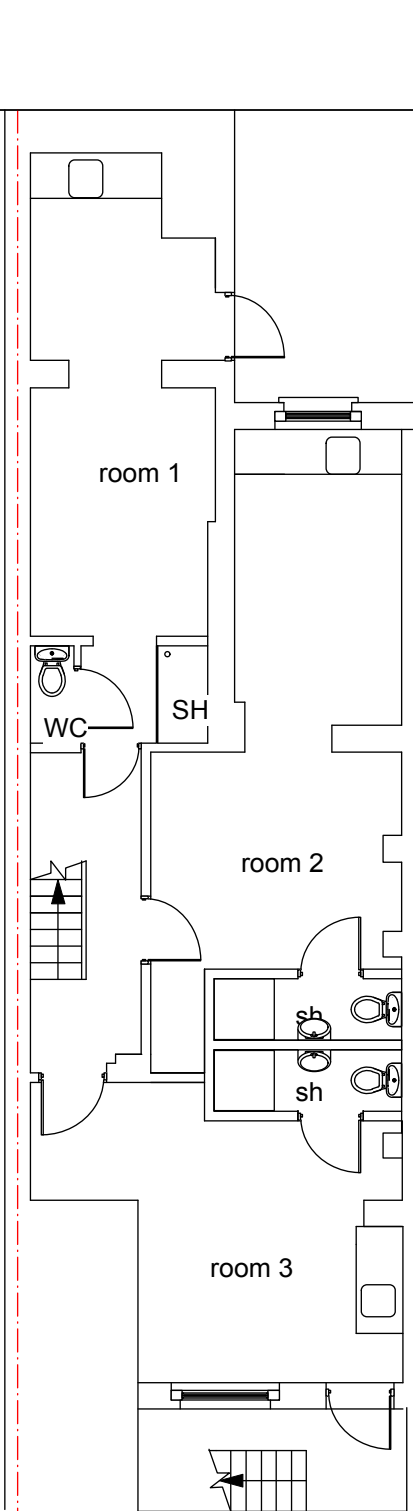


BASEMENT PLAN (EXISTING)

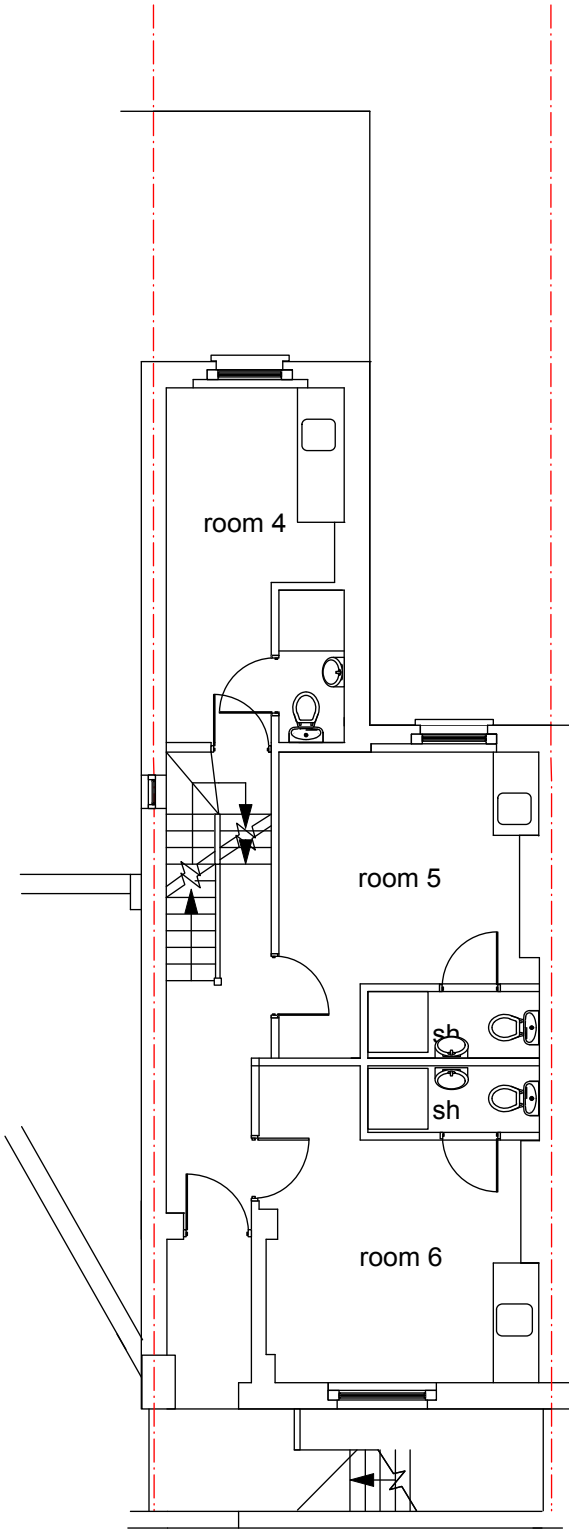


GROUND FLOOR PLAN (EXISTING)

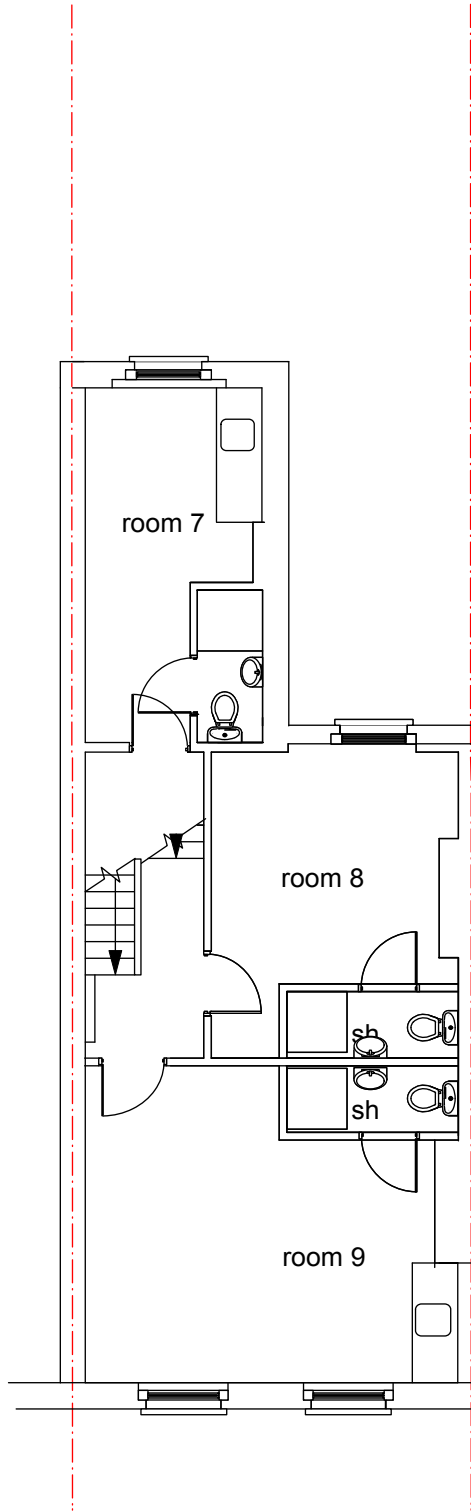

FIRST FLOOR PLAN (EXISTING)

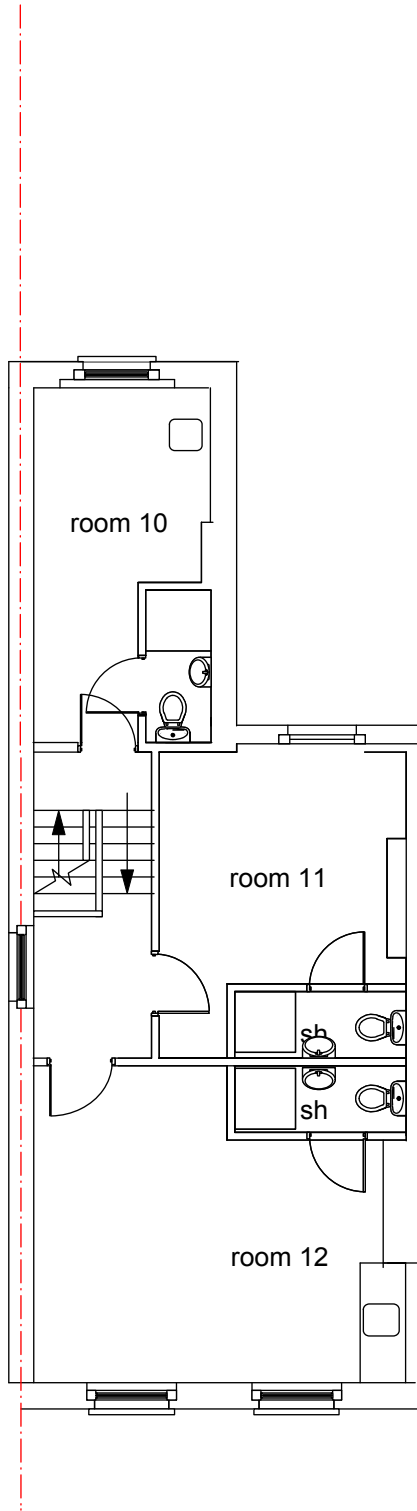

SECOND FLOOR PLAN (EXISTING)

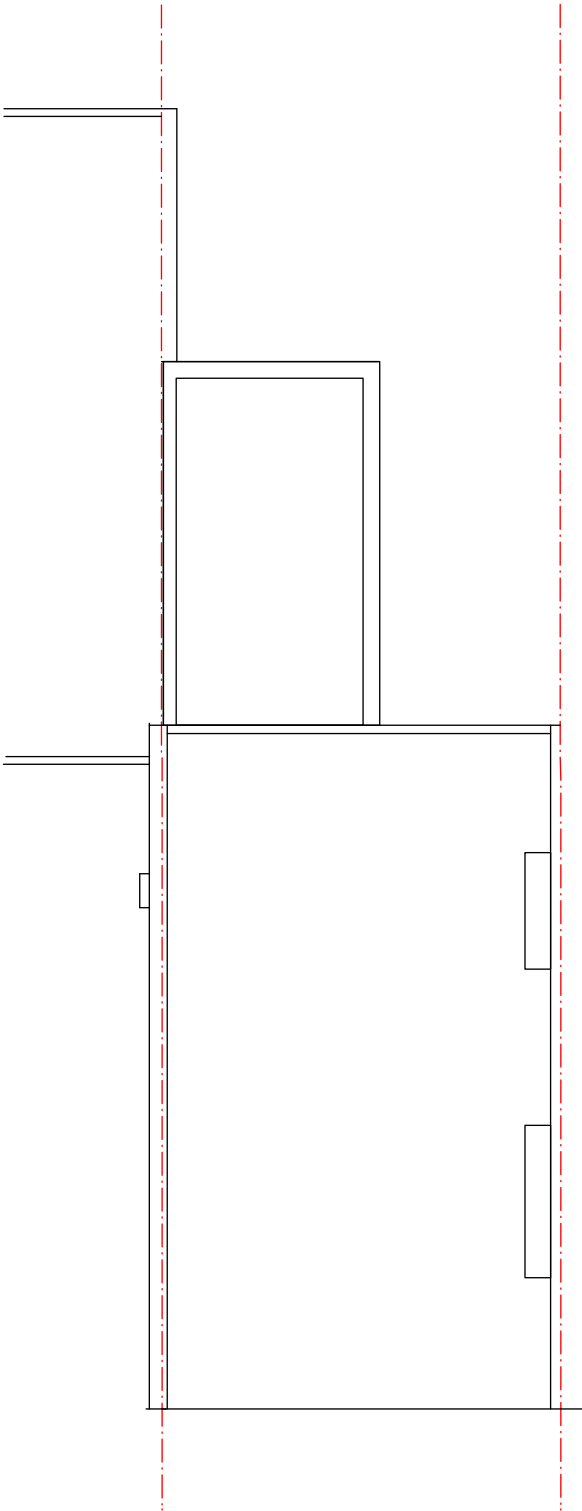

ROOF PLAN (EXISTING)

